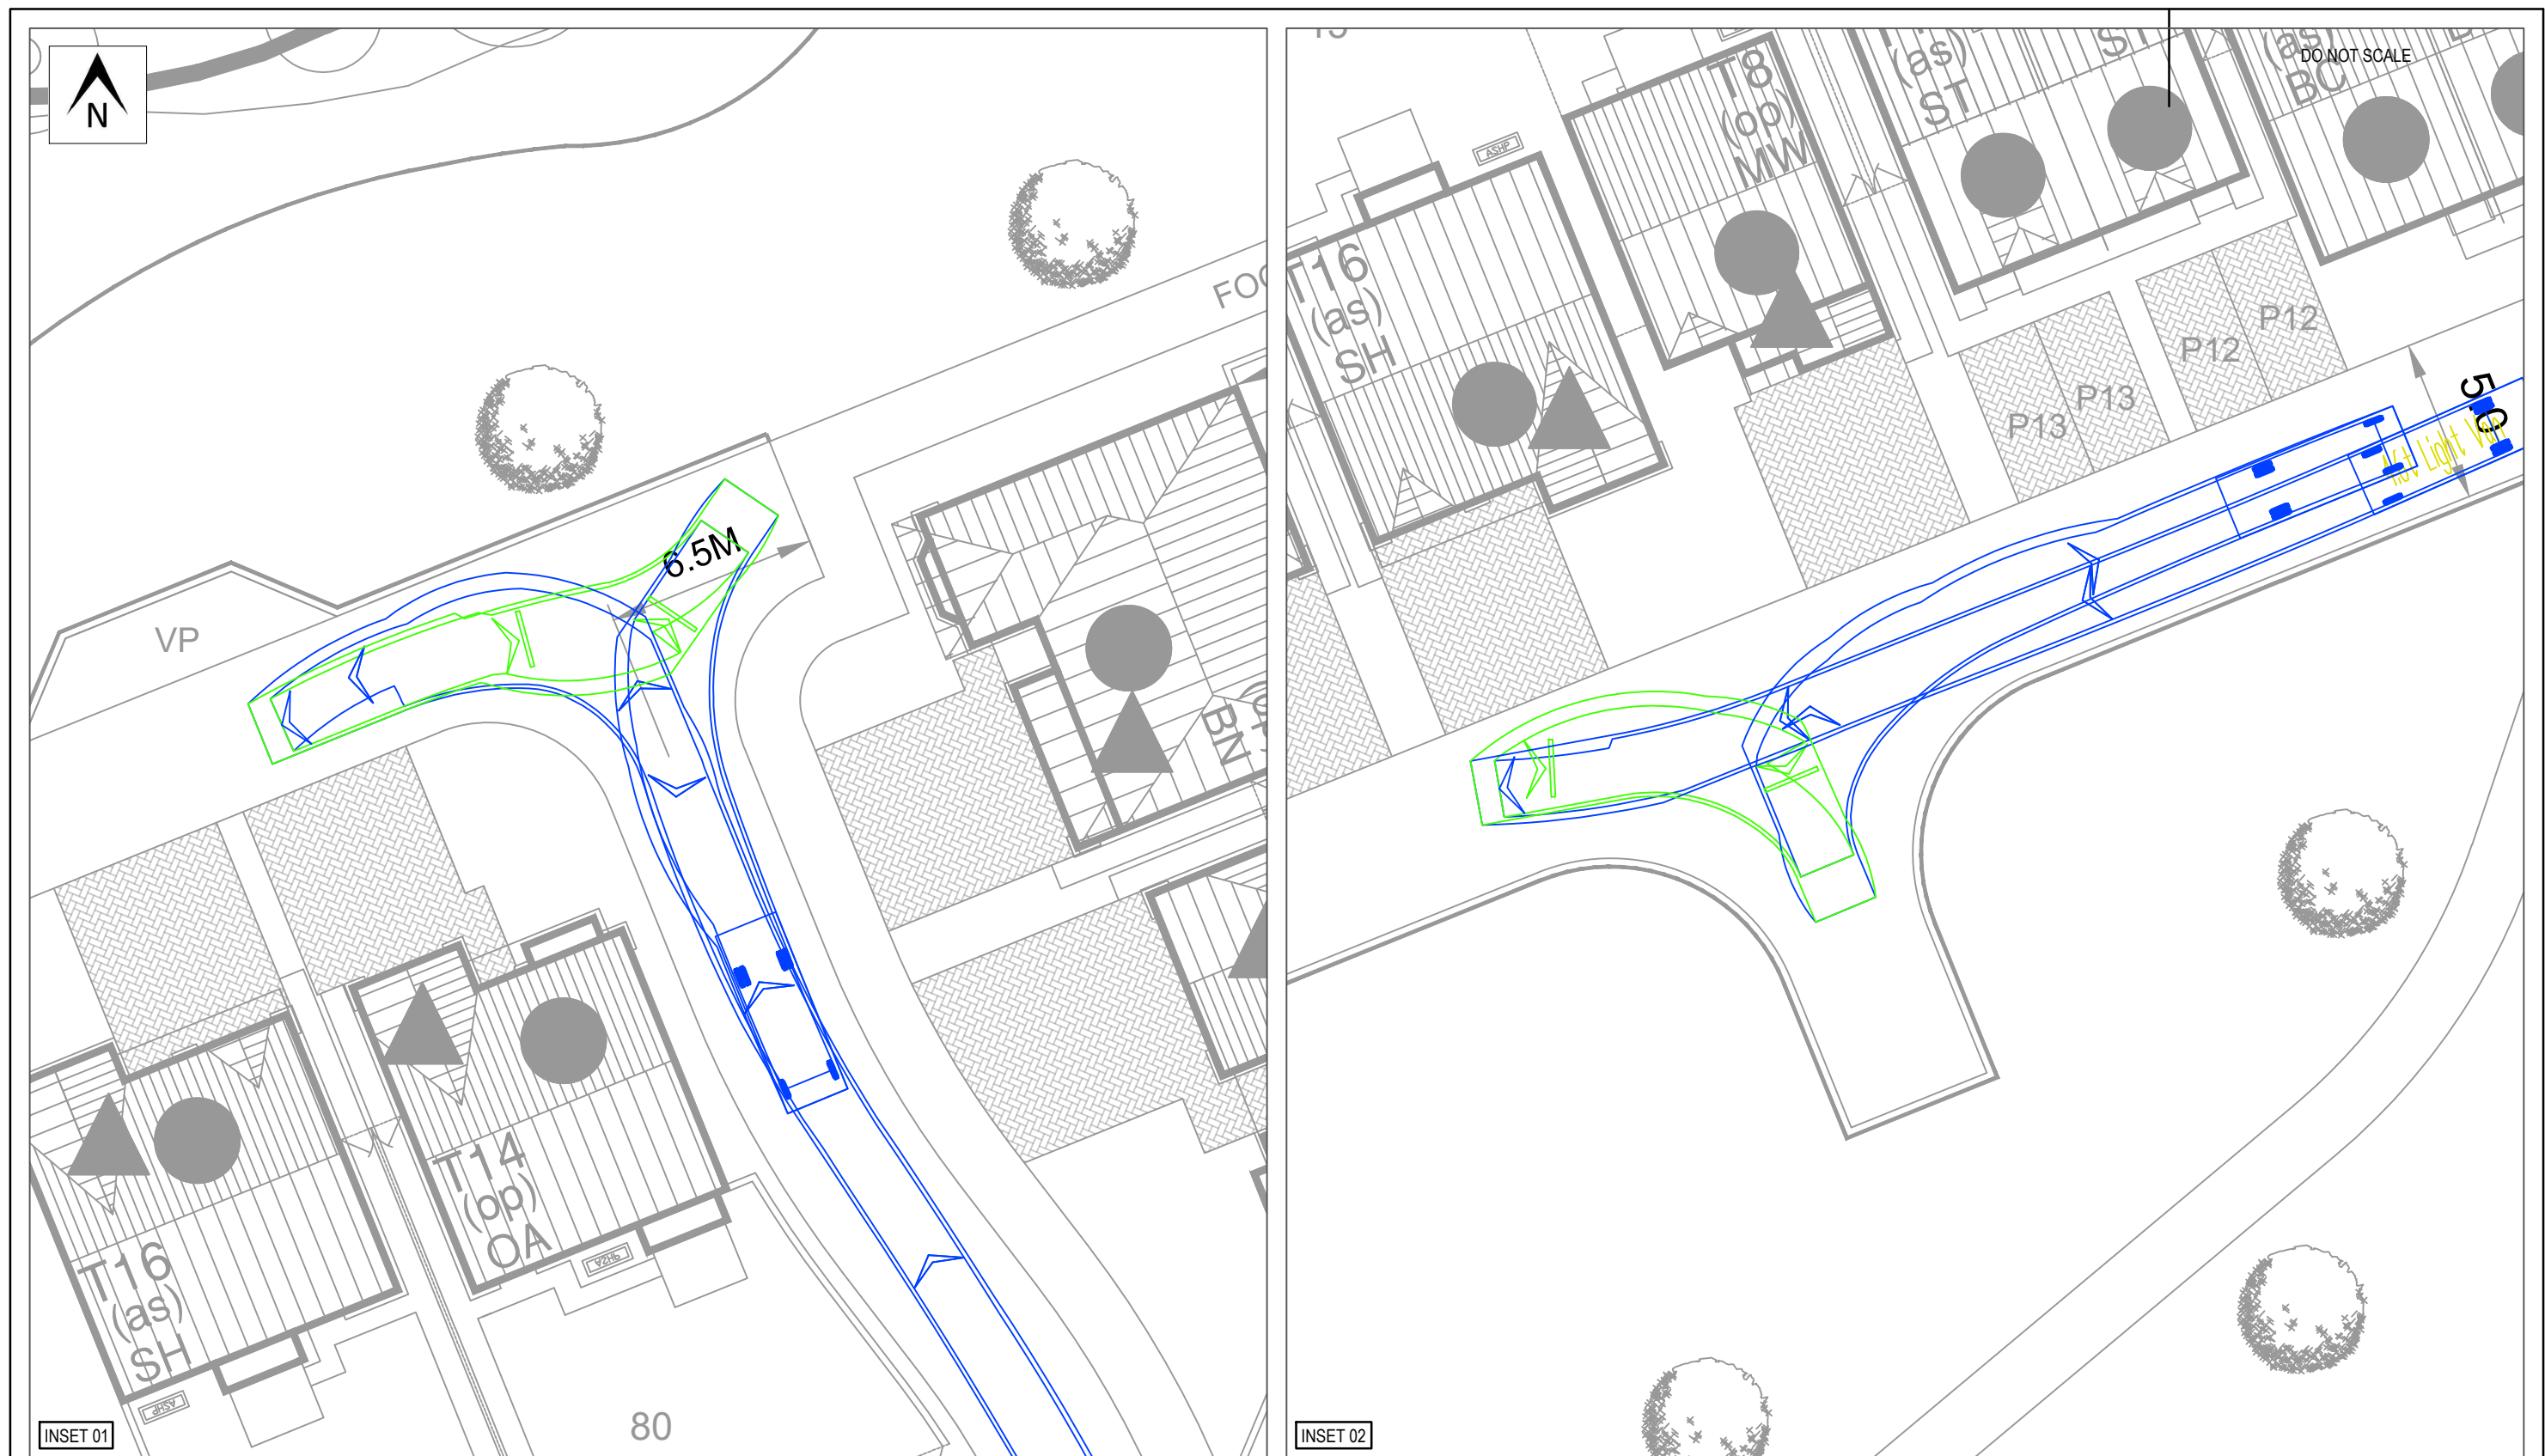


4.6t Light Van
Overall Length 5.885m
Overall Width 2.000m
Overall Body Height 2.526m
Min Body Ground Clearance 0.299m
Track Width 1.765m
Lock to lock time 4.00s
Kerb to Kerb Turning Radius 6.000m

E	04/02/26	RP	UPDATED LAYOUT	PMO	PMO
D	05/12/25	RP	UPDATED LAYOUT	PMO	PMO
C	20/10/25	RP	UPDATED LAYOUT	PMO	PMO
B	17/10/25	RP	UPDATED LAYOUT	PMO	PMO
A	23/07/25	RP	UPDATED LAYOUT	PMO	PMO
	17/04/25	RP	INITIAL ISSUE	PMO	PMO
REV	DATE	BY	DESCRIPTION	CHK	APP
STATUS			PRELIMINARY		

PROJECT	ROSLYN AVENUE, NETHERTON
DRAWING TITLE	SWEPT PATH ANALYSIS DELIVERY VEHICLE TRACKING

CLIENT HARRON HOMES			
CHECKED PMO	APPROVED PMO	DRG No. 25041/ATR/02	
DRAWN BY: RP	SCALE @ A3 1:200	DATE FEBRUARY 2026	REV. E


OPTIMA
Intelligent Highway Solutions
Suite 1, 3rd Floor, Goodbaird House, Infirmary Street
Leeds LS1 2JP
optimahighways.com T 0113 245 1679