


DO NOT SCALE

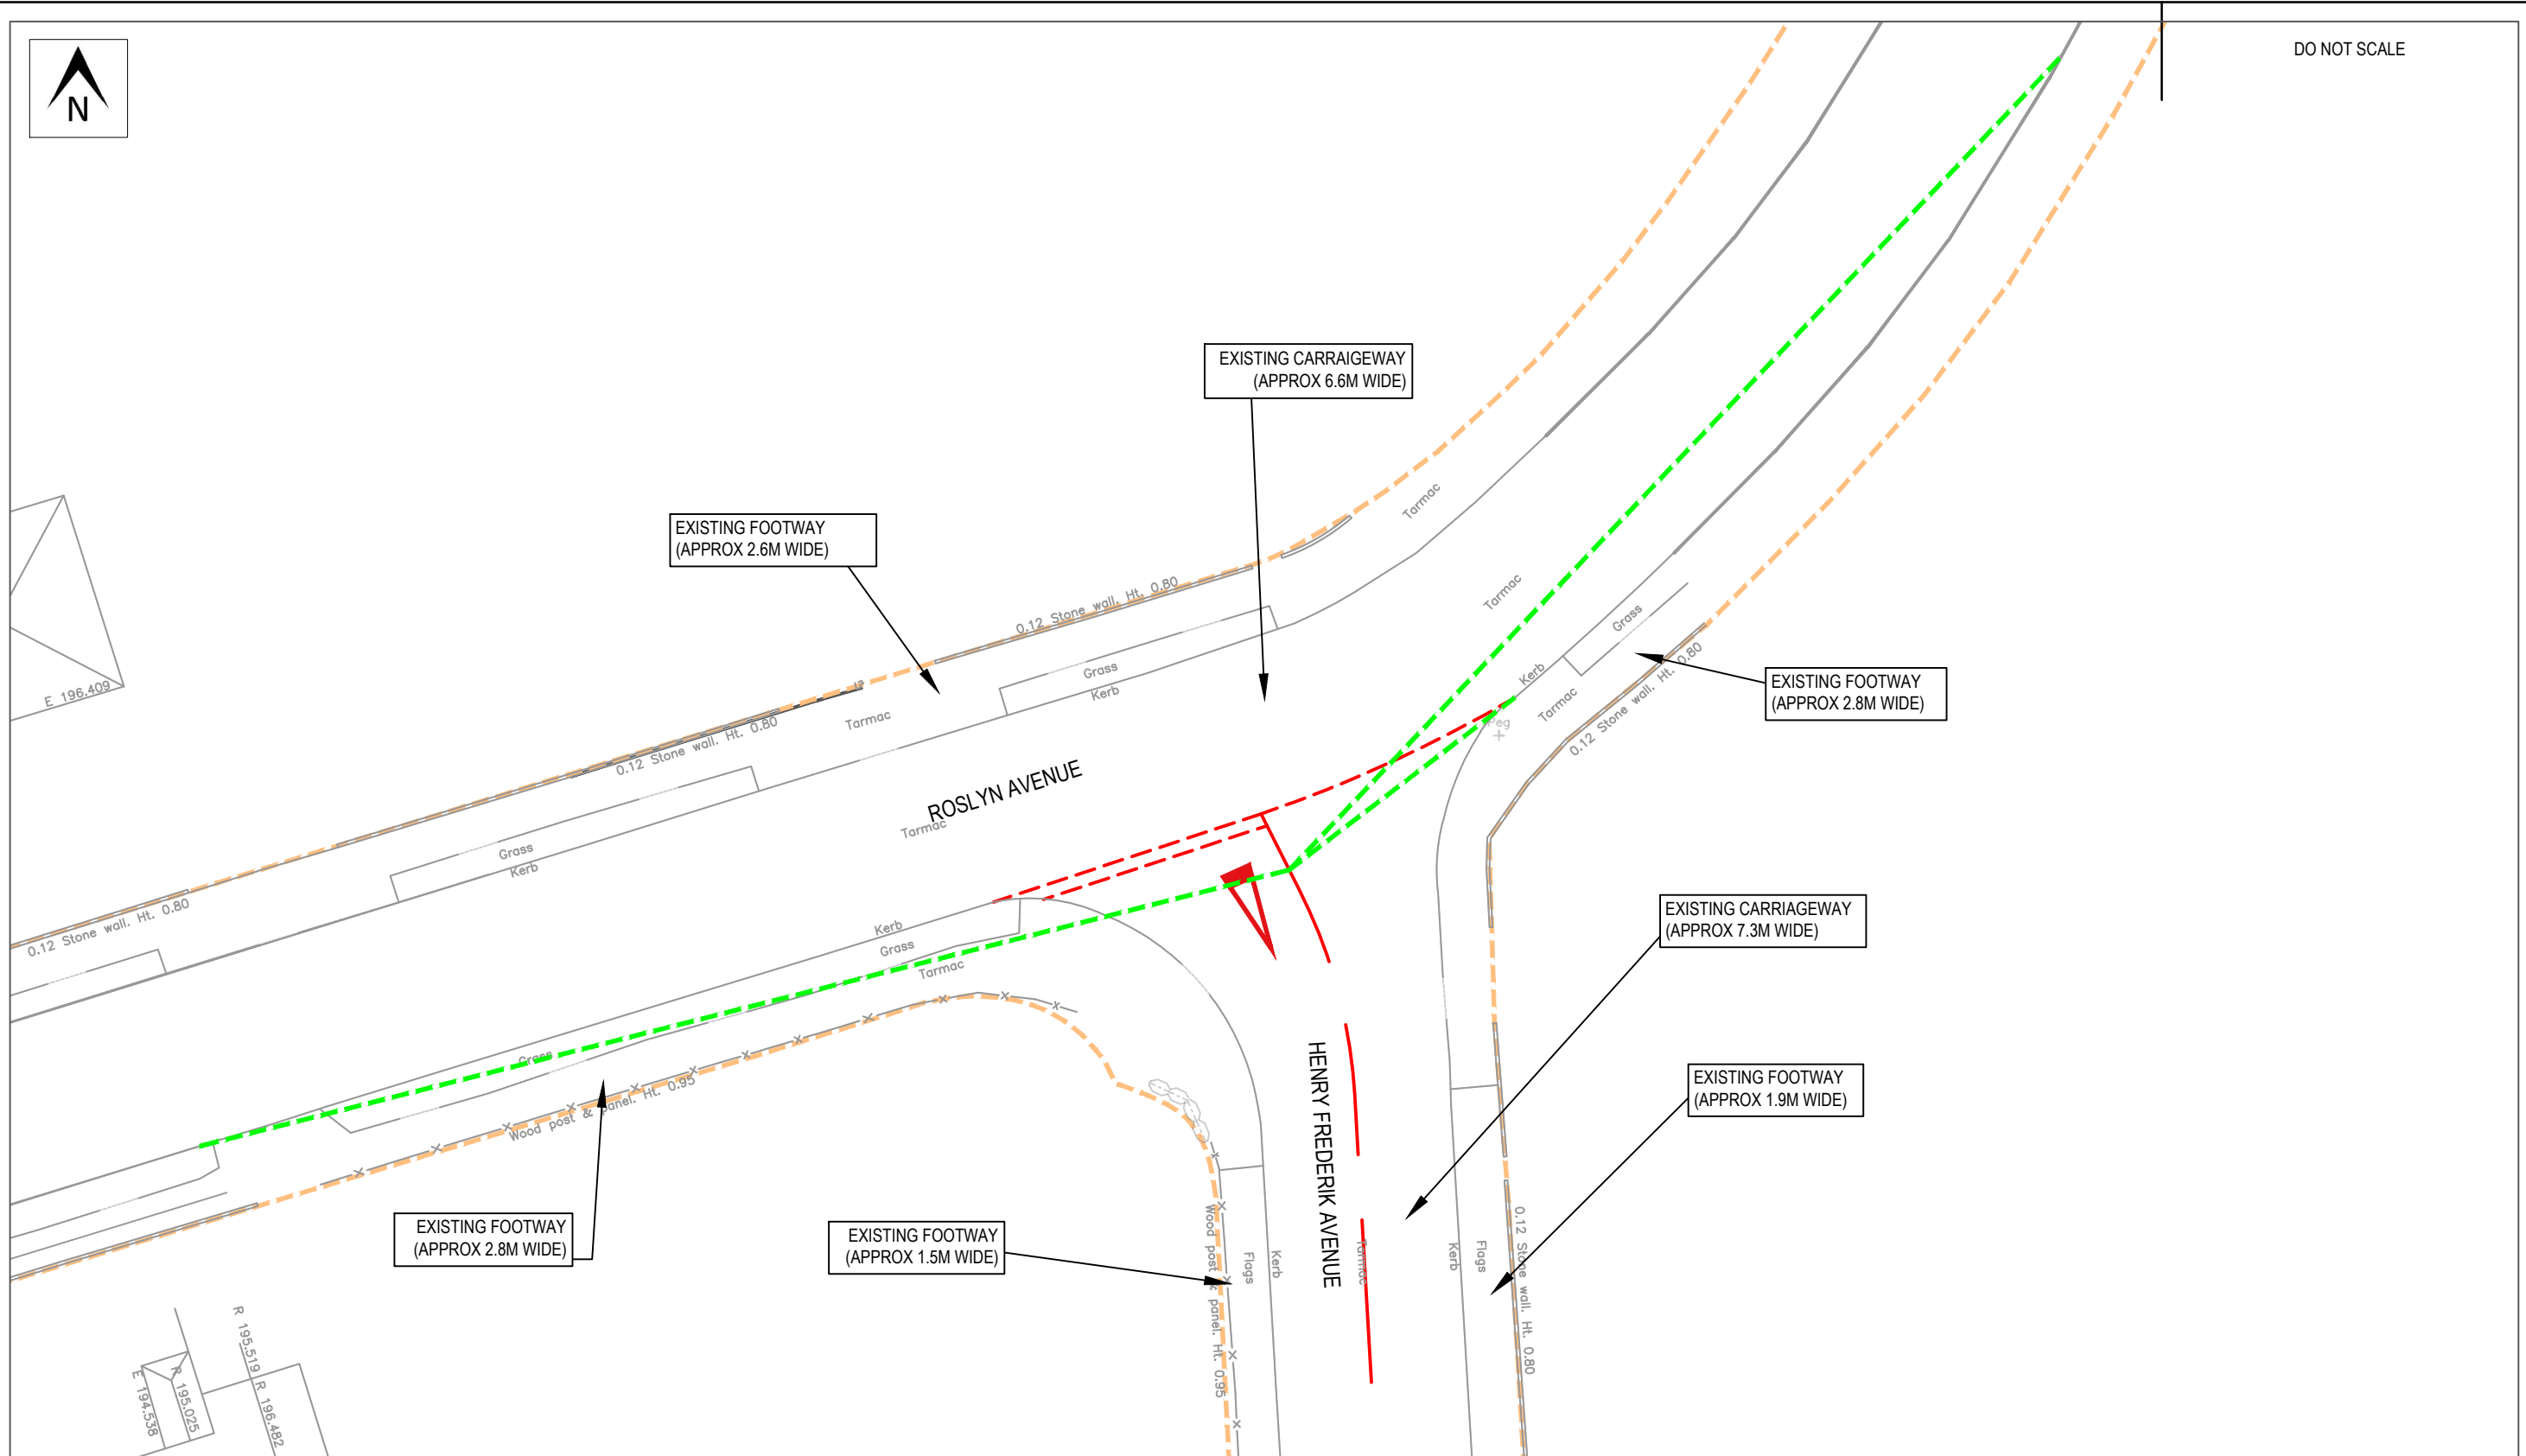

- KEY:
- - - INDICATIVE HIGHWAY ADOPTION LIMIT
  - - - PROPOSED CARRIAGEWAY MARKINGS
  - - - 2.4m x 43m JUNCTION VISIBILITY SPLAY

NOTES

1. PRELIMINARY LAYOUT SUBJECT TO TOPOGRAPHICAL SURVEY, DETAILED DESIGN INCLUDING FULL CDM COMPLIANCE, STATUTORY UNDERTAKERS SEARCH/DIVERSION REQUIREMENTS, HIGHWAY DRAINAGE PROVISION, LAND AVAILABILITY, CAPACITY ASSESSMENT AND LOCAL AUTHORITY APPROVAL.

REV	DATE	BY	DESCRIPTION	CHK	APP
-	15/08/23	RP	INITIAL ISSUE	PMO	PMO
STATUS: PRELIMINARY					

PROJECT	NETHERTON HUDDERSFIELD
DRAWING TITLE	OFF-SITE IMPROVEMENTS ROSLYN AVENUE / HENRY FREDERIK AVENUE

CLIENT	KCS DEVELOPMENT LTD		
CHECKED	APPROVED	DRG No.	
PMO	PMO	23046/GA/01	
DRAWN BY:	SCALE @ A3	DATE	REV.
RP	1:250	AUGUST 2023	-

Intelligent Highway Solutions  
Suite 1, 3rd Floor, Goodbard House, Infirmary Street  
Leeds LS1 2JP  
optimahighways.com T 0113 245 1679