



J CRADDOCK, AGRICULTURAL BUILDING AT LAND AT BEARONSFIELD FARM, PAUL LANE,
EMLEY NOOK, WF4 4BP. ELEVATIONS (1) 1:100 @ 14 SEPTEMBER 2025

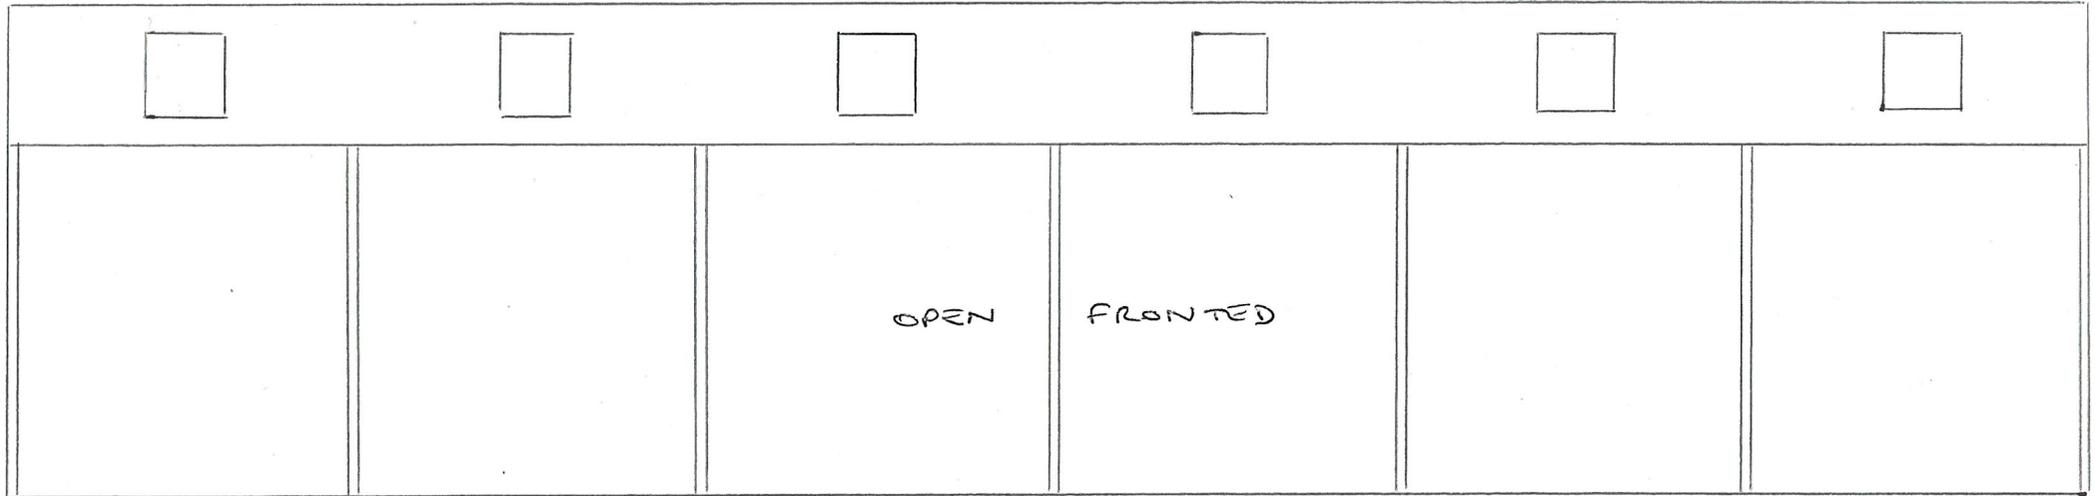

NORTHWEST ELEVATION

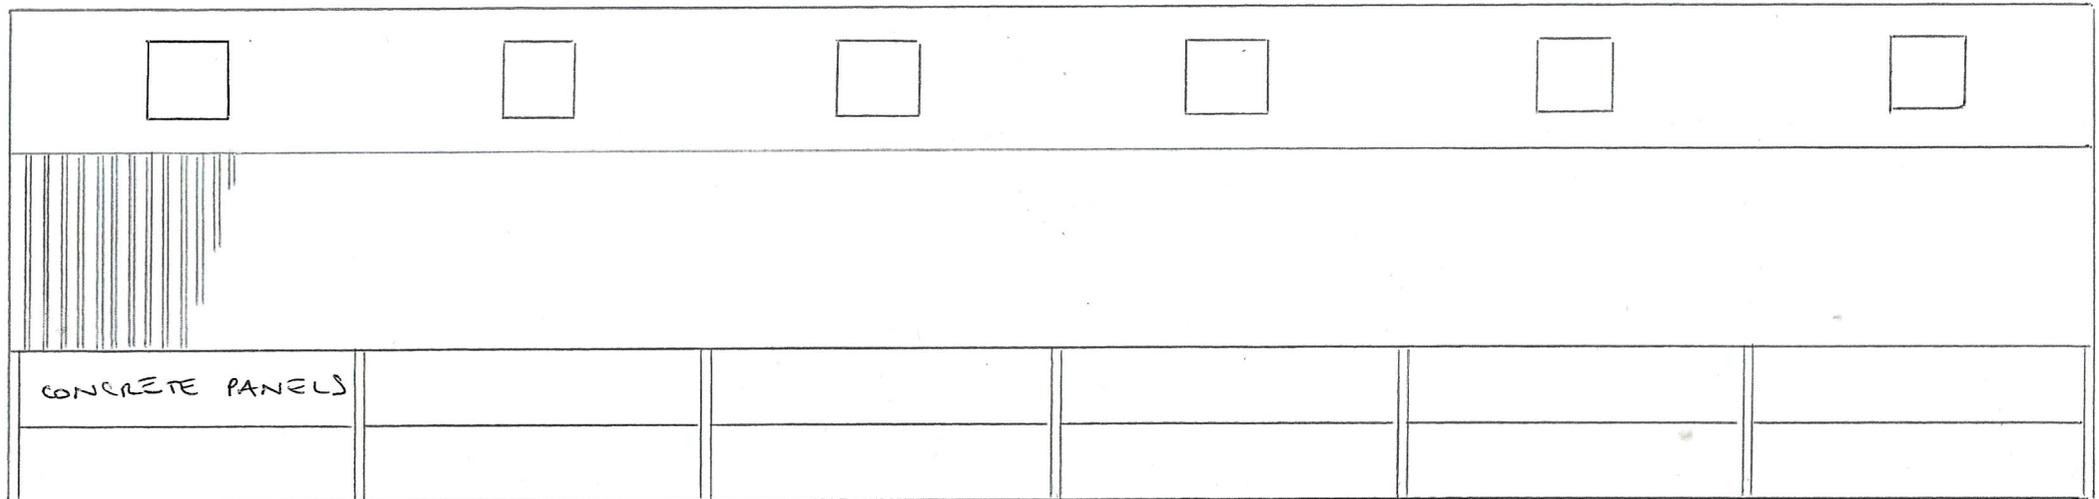

SOUTHEAST ELEVATION