


Malkin Farm
Brow Lane
Holmfirth
HD9 2RJ
07946872499
paul@paulmatthewsarchitectural.co.uk
www.paulmatthewsarchitectural.co.uk

Company Registration Number: 09898149 – Company Registered in England and Wales

Do not scale from drawing, use figured dimensions only.

All dimensions must be checked and verified on site prior to commencement of works and architect to be notified of any discrepancies.

The copyright for these drawings remains the property of Paul MatthewsArchitectural Ltd. They must not be reproduced in any way without prior written consent from the originator (Paul MatthewsArchitecturalLtd).

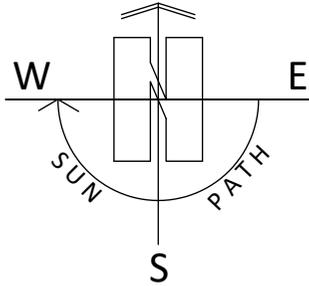


Project
Erection of One + Two Storey Rear Extension and Alterations to Dwelling at Stonecourt, Oldfield Road, Honley, Holmfirth, HD9 6NL.
Client

Mr & Mrs B Glover

Drawing Title/Issue


Proposed Block Plan

scale date sheet size dwg. no.
1:500 04/2024 A4 25/1159/05c

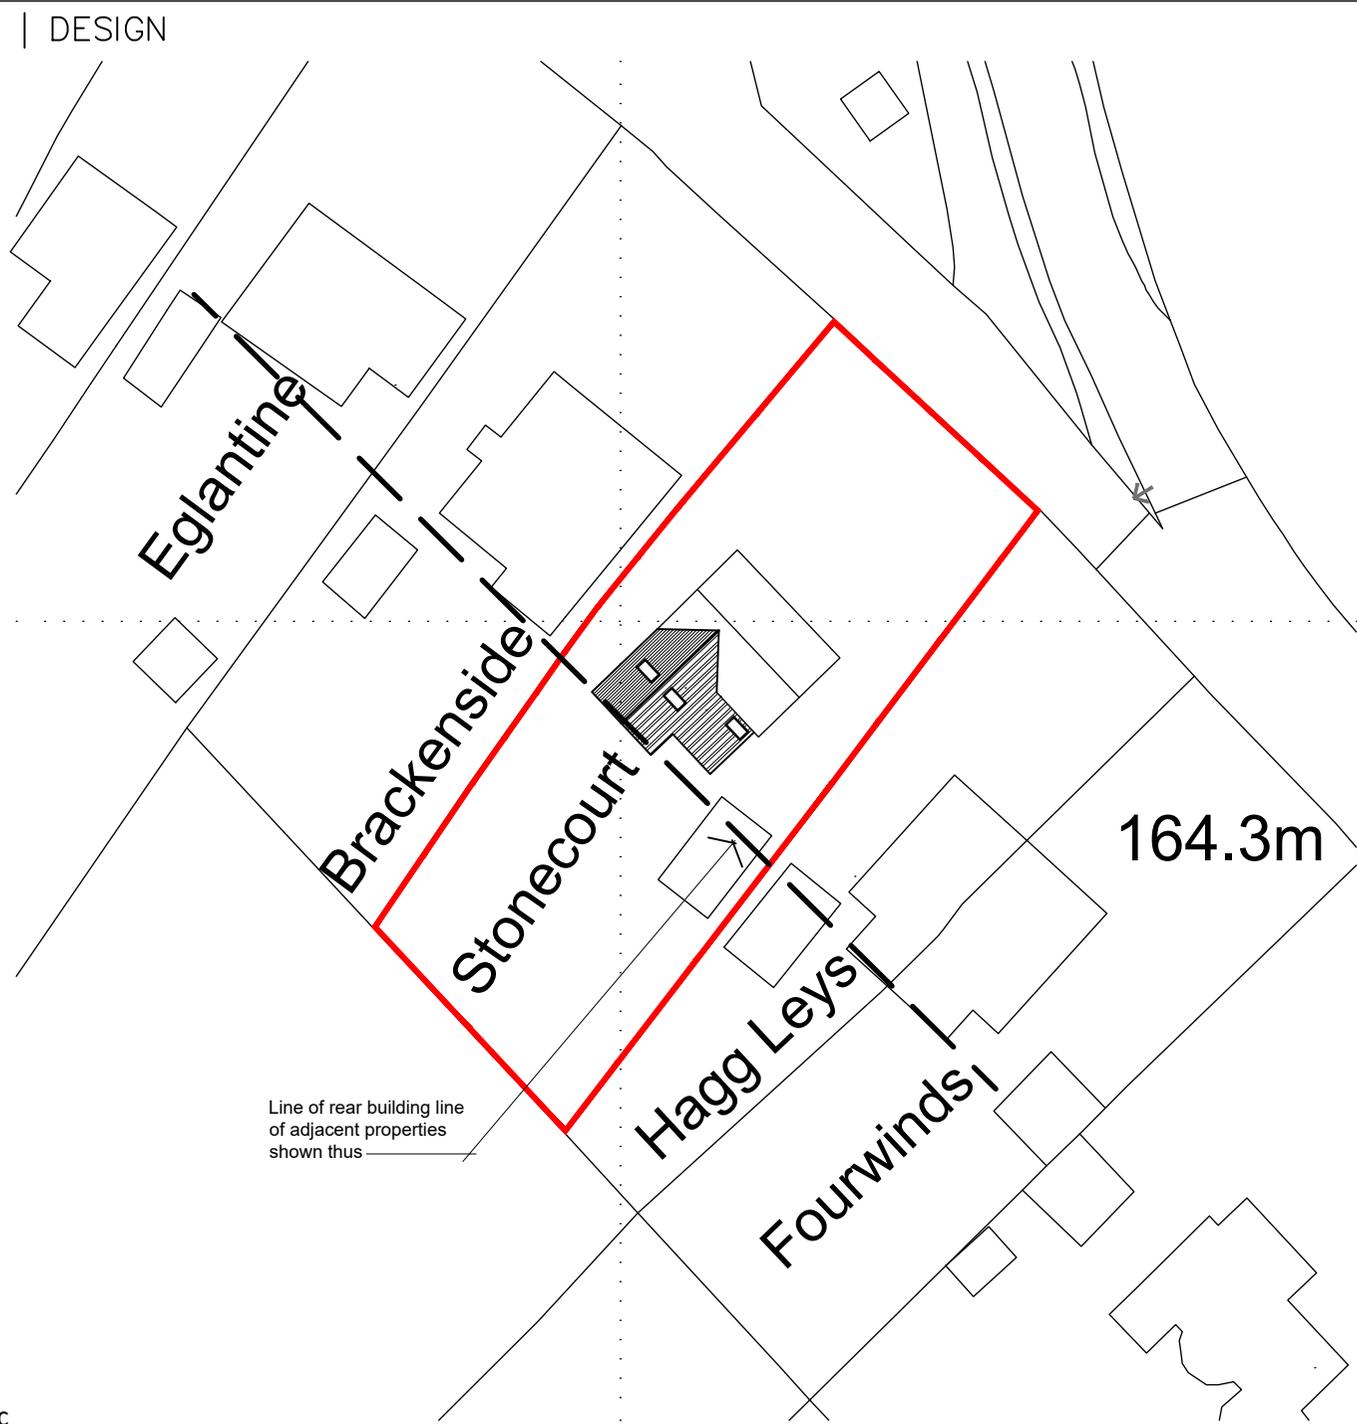

Line of rear building line of adjacent properties shown thus

164.3m

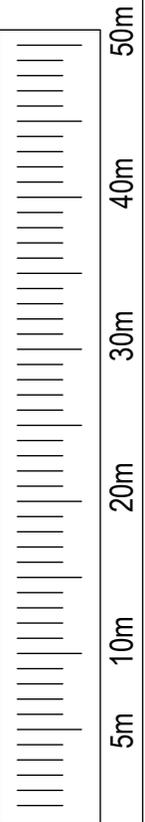

1:500