


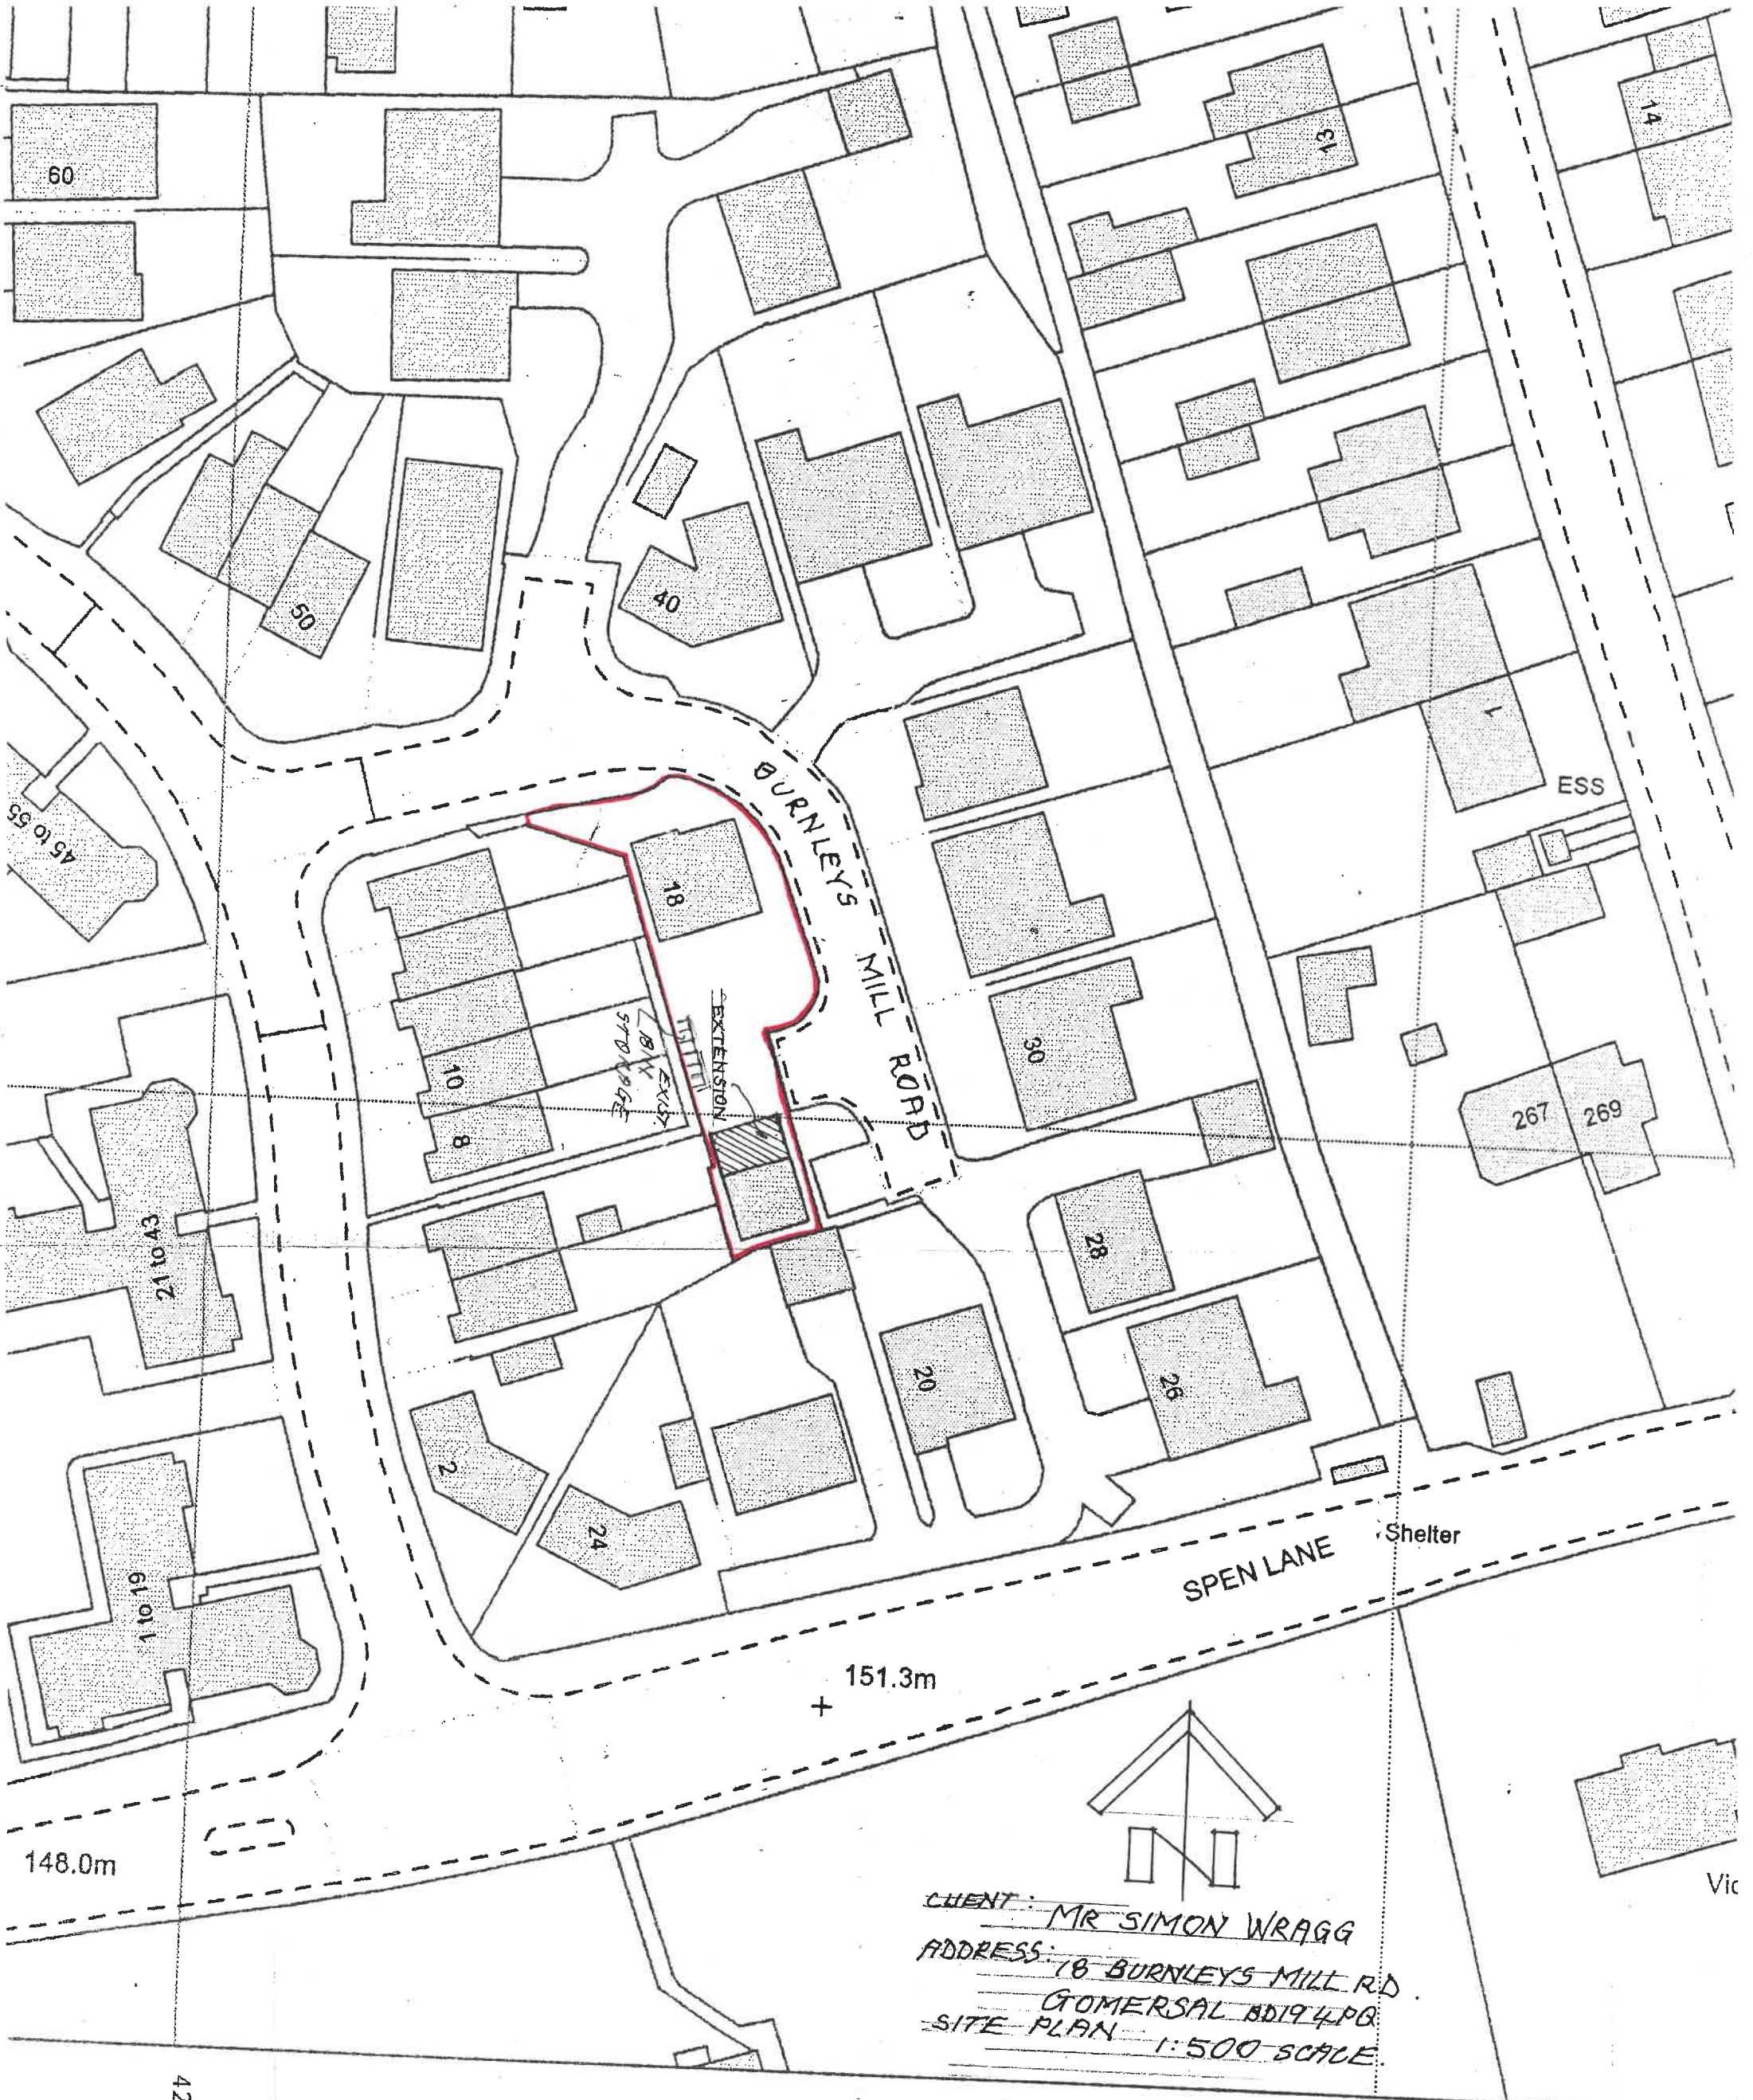

CLIENT: MR SIMON WRAGG  
ADDRESS: 18 BURNLEYS MILL RD.  
GOMERSAL BD19 4PG  
SITE PLAN 1:500 SCALE

4206.00m

4207.00m