



A1
ORIGINAL
PLOT SIZE




GENERAL NOTES

1. This plan has been prepared for the submission and approval under Town and Country Planning only.
 2. Fuel installation to be fully compliant with all relevant current Licensing and Environmental Standard and Regulations.
- Any advertisement shown is subject to a separate application.

SCHEDULE OF AREAS

Site Area (Development Red Line Boundary) 0.29H / 0.73A

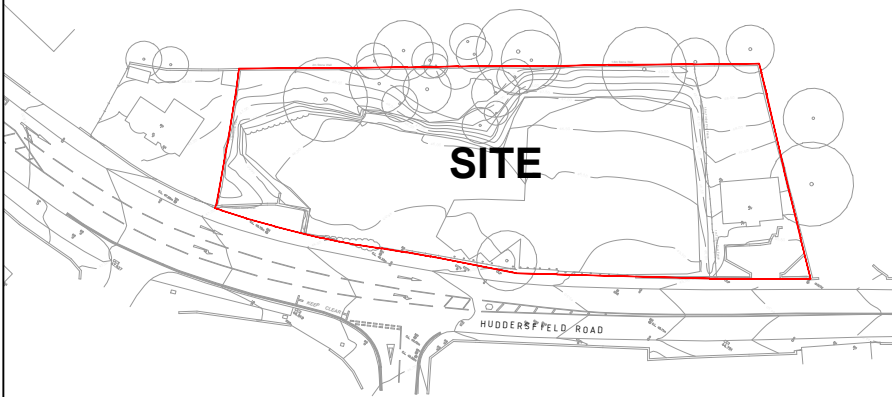

LOCATION PLAN

Scale 1:1250

Rev	Date	Comments	Drawn:
STATUS		PLANNING DRAWING	
PROPOSAL		New PFS & Commercial Unit Development	
SITE LOCATION		Former Swan Inn, 962 Huddersfield Road Mirfield WF14 9HS	
TITLE		EXISTING SITE LAYOUT	
CLIENT		The Swan Project	

JENNINGS DESIGN LIMITED

York House, Valley Court, Canal Road,
Bradford, West Yorkshire, BD1 4SP.

TEL. No. 01274 395422
FAX. No. 01274 395427
E-mail office@jen305.com

Drawn by:	JS	Checked by:	NJJ
Date:	NOVEMBER 2019	Scales:	1 : 200 @ A1
PLAN NO.		190766_001	
01020 SCALE - METRES - 1:200			