


Drawing No. MMS001 -008  
 Rev No.



DO NOT SCALE: Contractor to check all dimensions and report any omissions or errors

NOTES

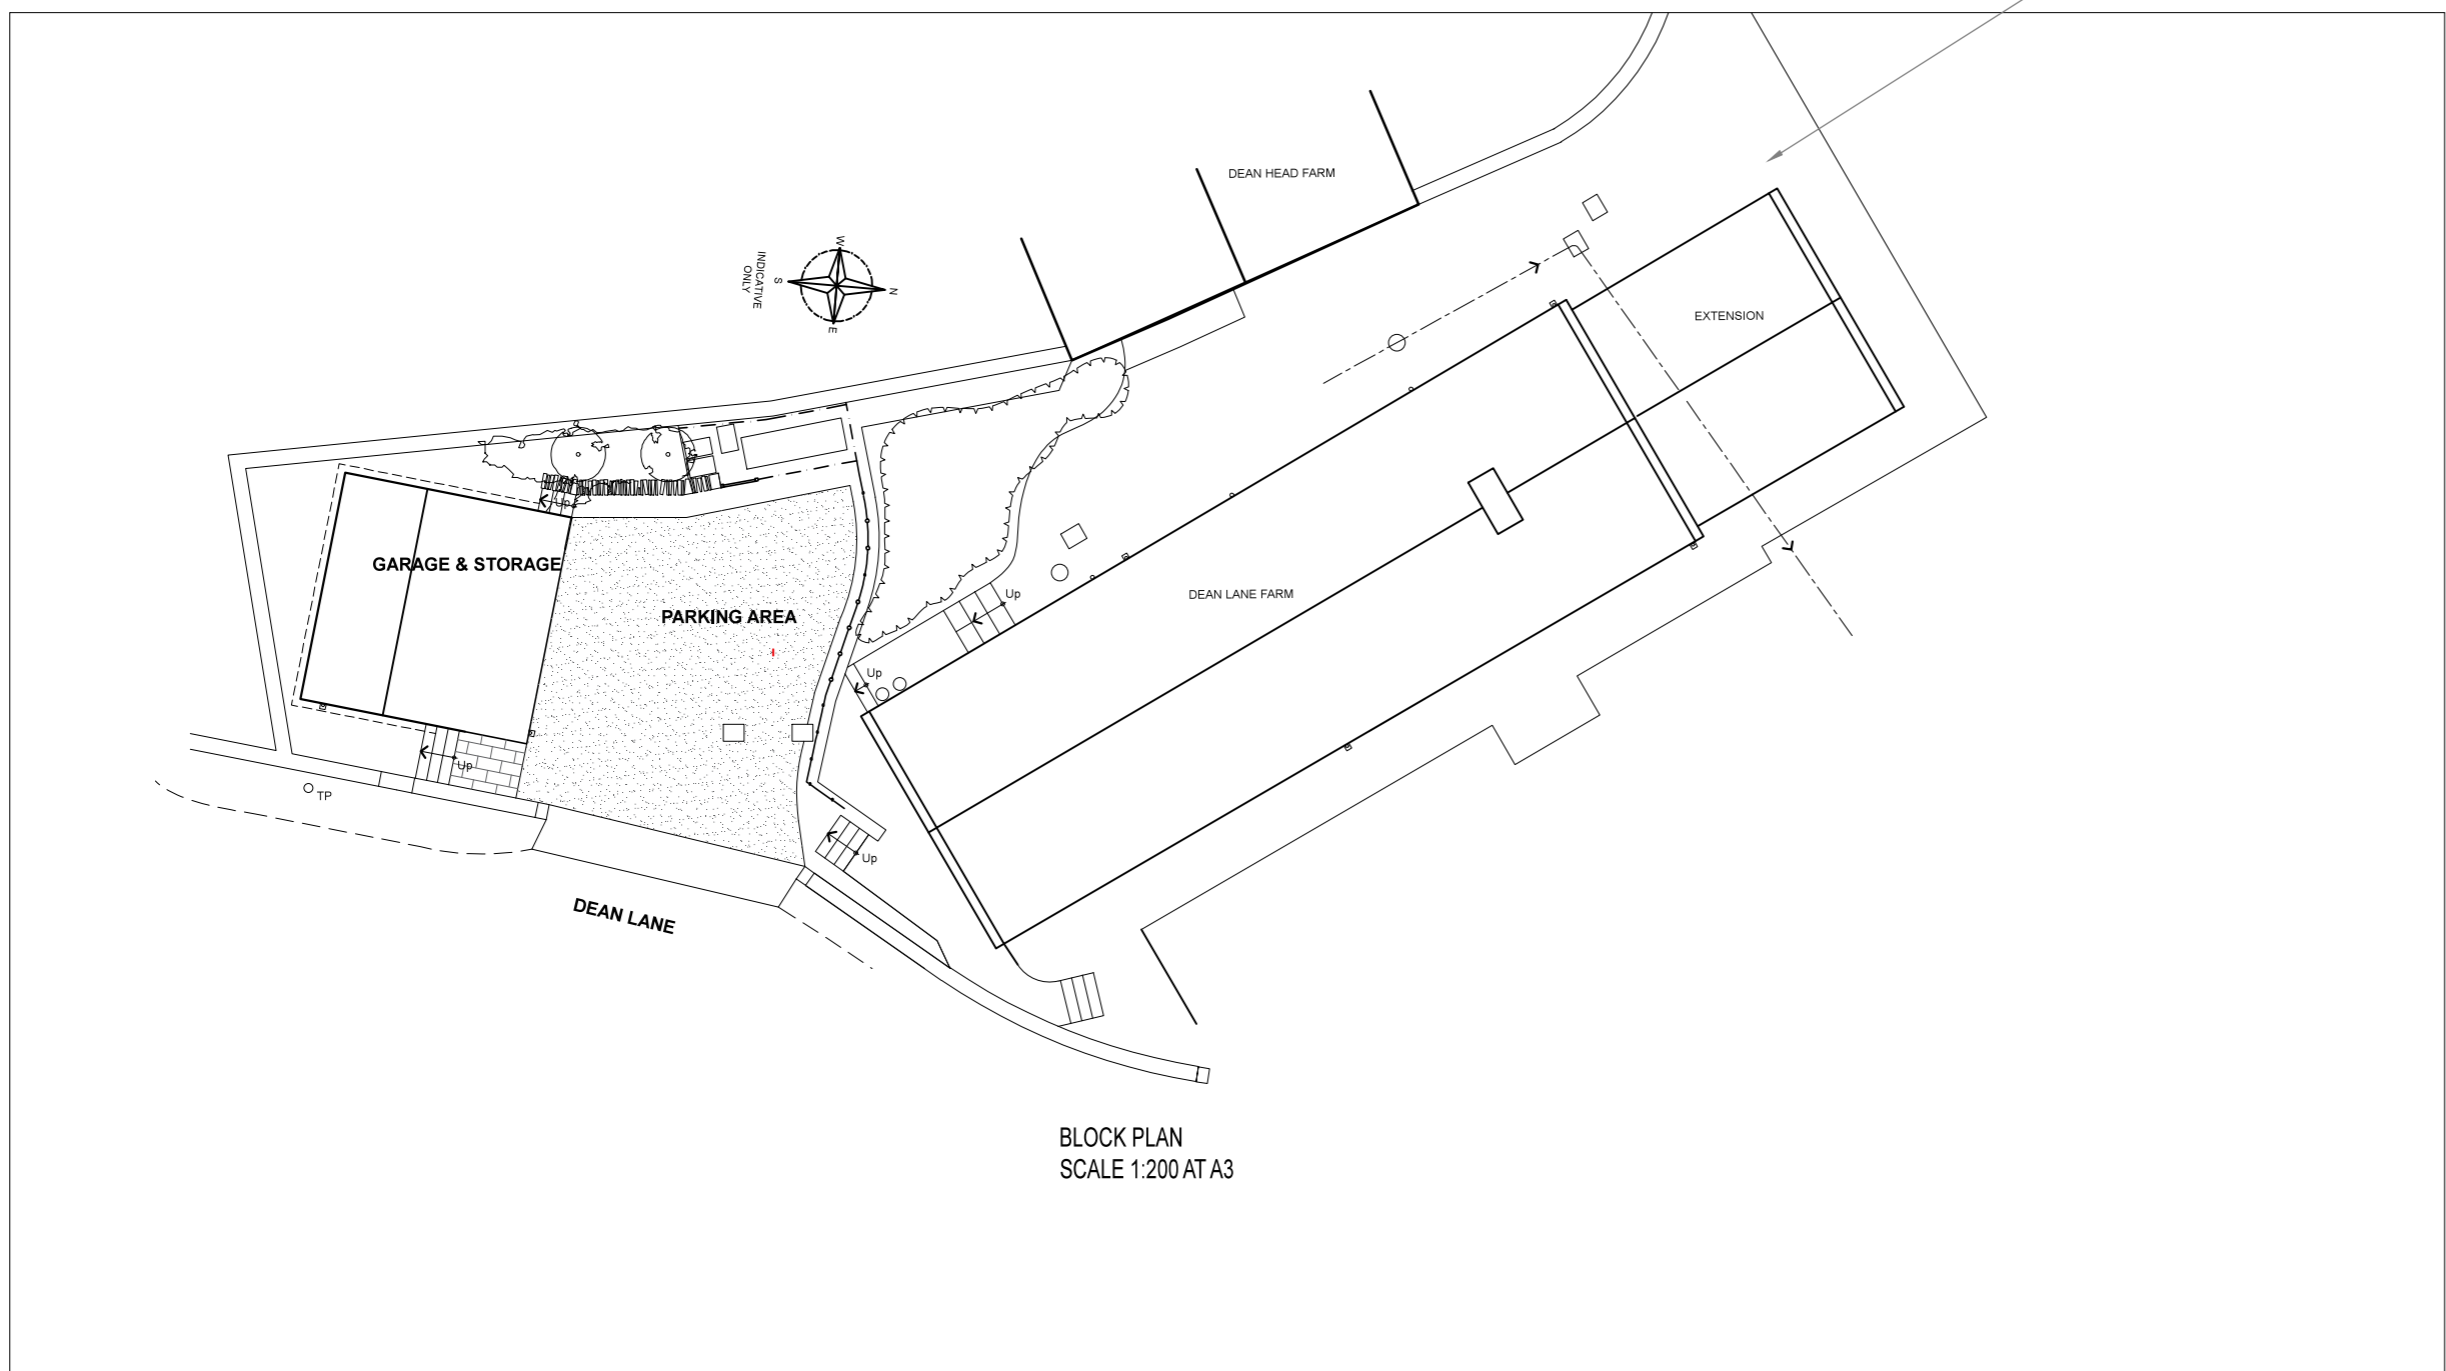

BLOCK PLAN  
 SCALE 1:200 AT A3

Rev	Description	By	Chk	App	Date
-----	-------------	----	-----	-----	------

JRB DESIGNS Ltd  
 1 Saville Road  
 Cudworth  
 Barnsley  
 S72 8LT  
 Tel: 01226 383542  
 Fax: 01226 380078  
 Mob: 07970 541192  
 Email: john@jrbdesigns.co.uk

This drawing is copyright. © jrbdesigns Ltd.

Client **MR. & MRS. SUGDEN**

Drawing Title **BLOCK PLAN OF SITE**

Address **DEAN LANE FARM DEAN LANE  
 HEPWORTH  
 HOMFIRTH  
 HD9 1RL**

Project Title **PROPOSED TWO STOREY  
 SIDE EXTENSION**

Purpose of Issue: **PLANNING**

Drawing Status **FIRST ISSUE**

Scale at A3 AS SHOWN	Drawn By JRB	Date 08/09/2025
Checked By	Date 08/09/2025	Approved By Date 08/09/2025
Project No. MMS001	Drawing No. 008	Revision -

APPROVAL  INFORMATION  TENDER  CONTRACT  CONSTRUCTION