




Rear Elevation (facing South)

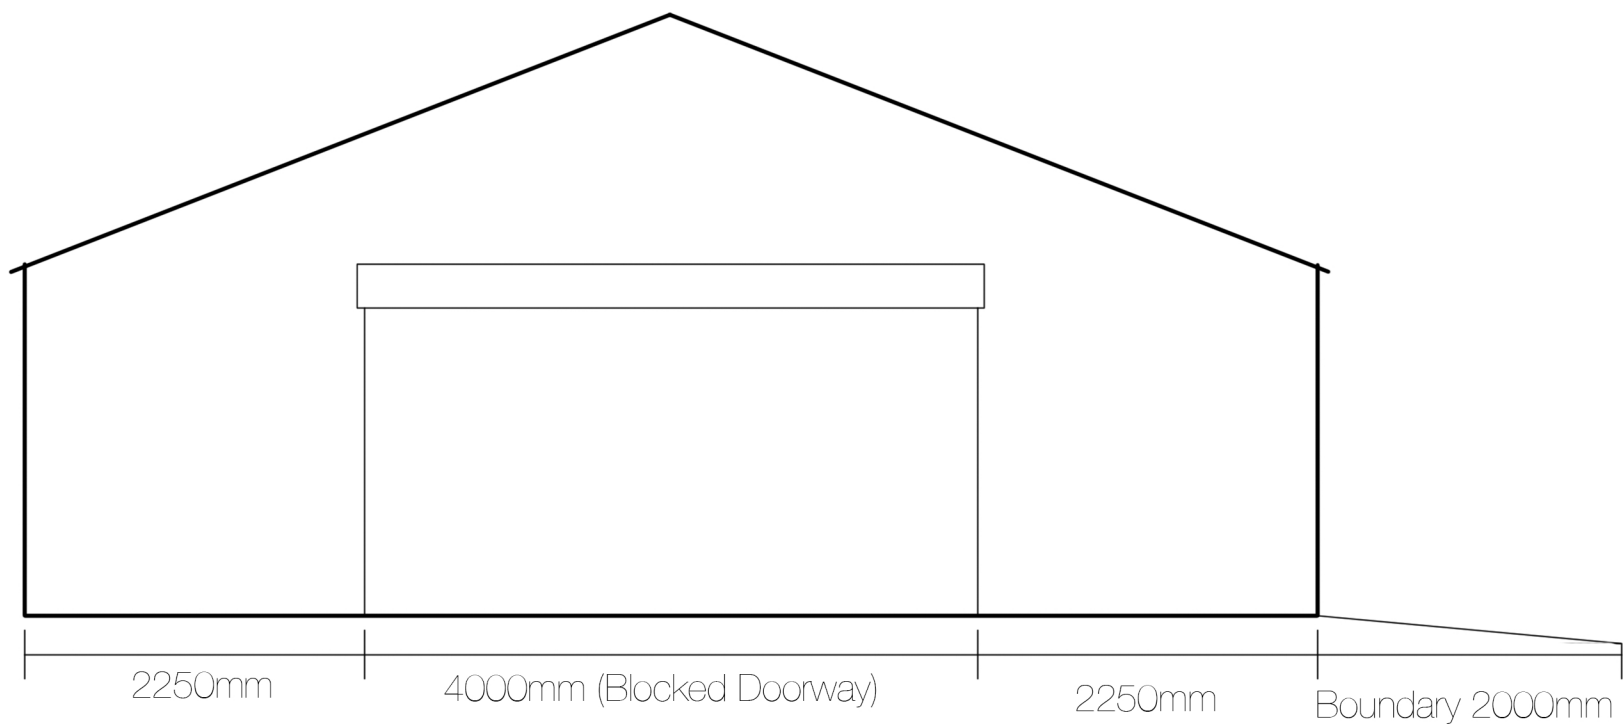


Front Elevation (facing 'Knowl Road' facing North)

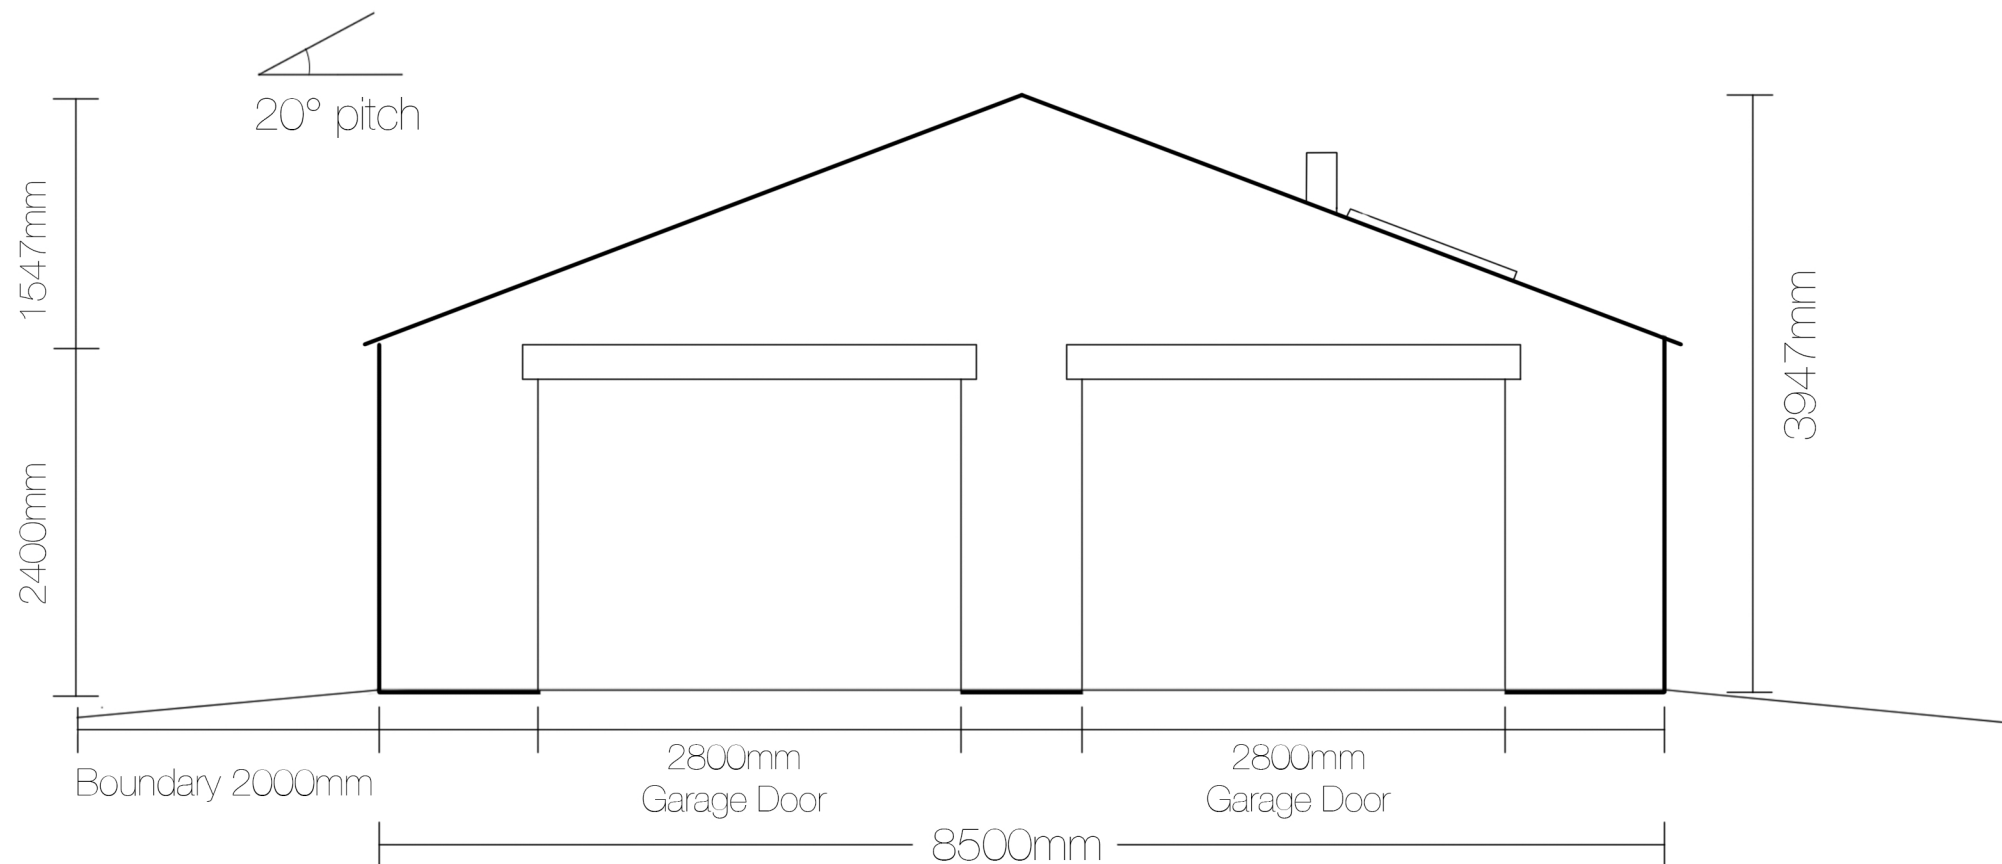

Side Elevation (facing 93 Knowl Road facing East)

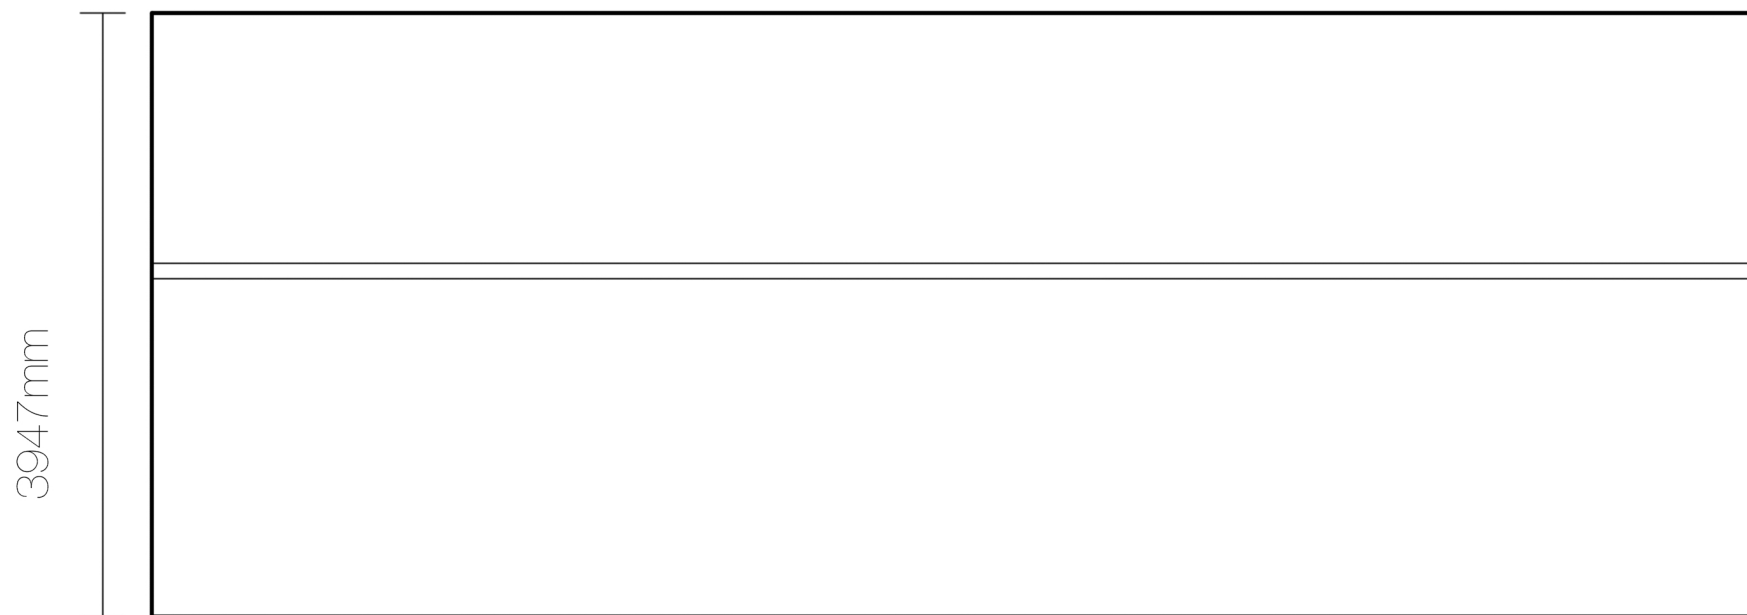

Side Elevation (facing West)

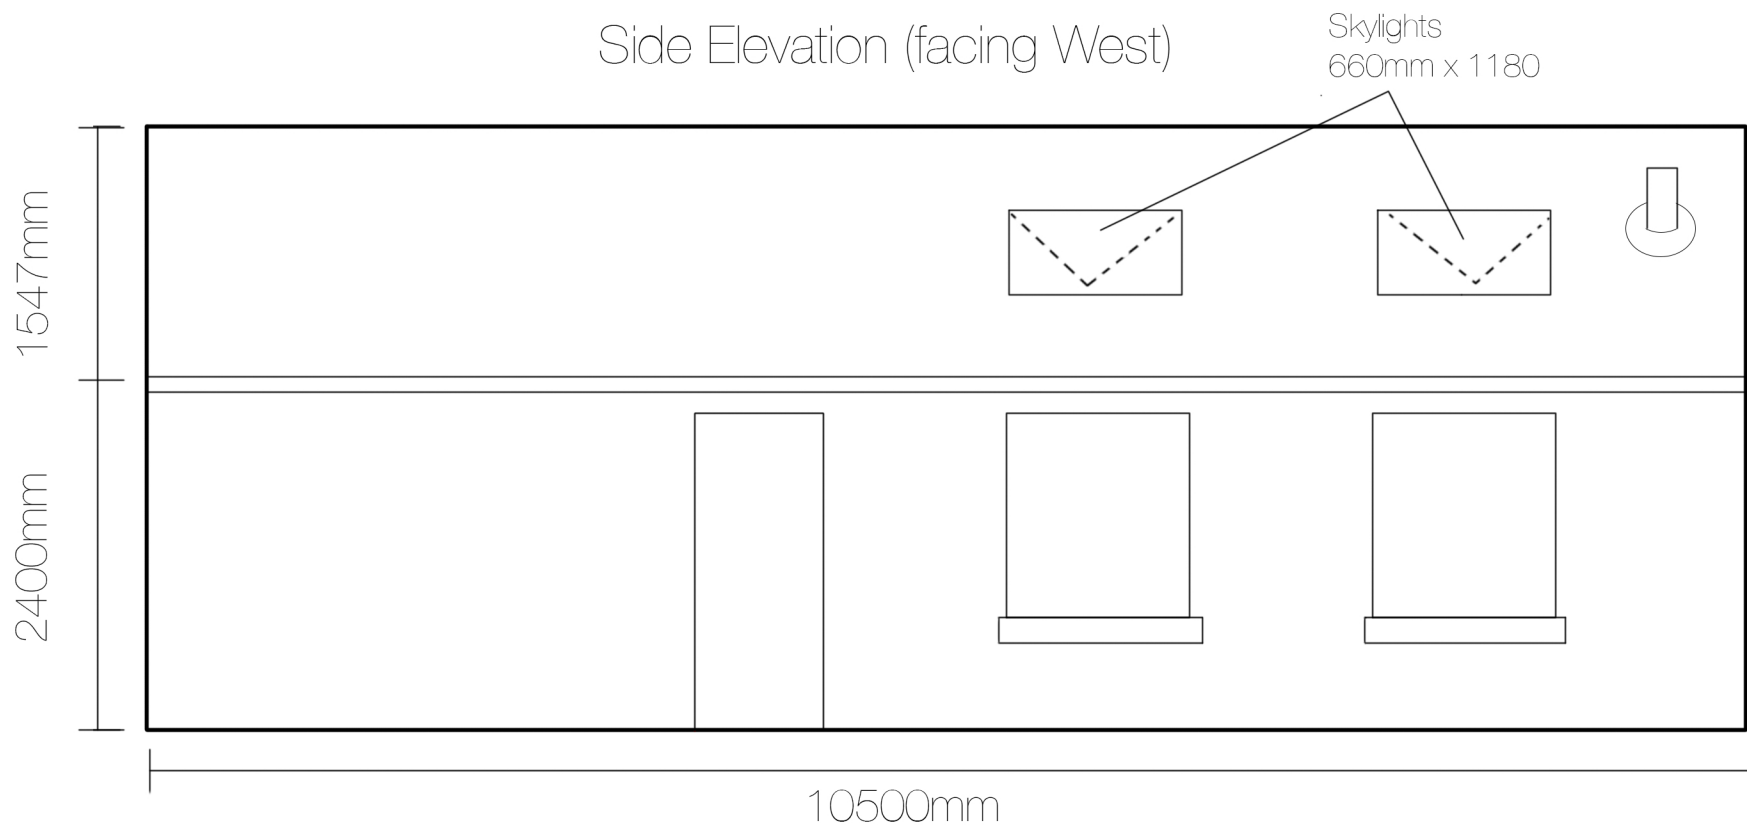

Floor plan
89.25 sq/m

