



SCALE 1:100 @ A1

Linked File Name	Project Status	Author	Date Issued
SRP1128-ONE-00-ZZ-ALL-0001-P00 _LandscapeModel ALJ EDIT	RIBA Stage 3		Issue Date
SRP1128-SPZ-ZZ-M-0-0001	RIBA Stage 3: Spatial Coordination	Kam White	Issue Date

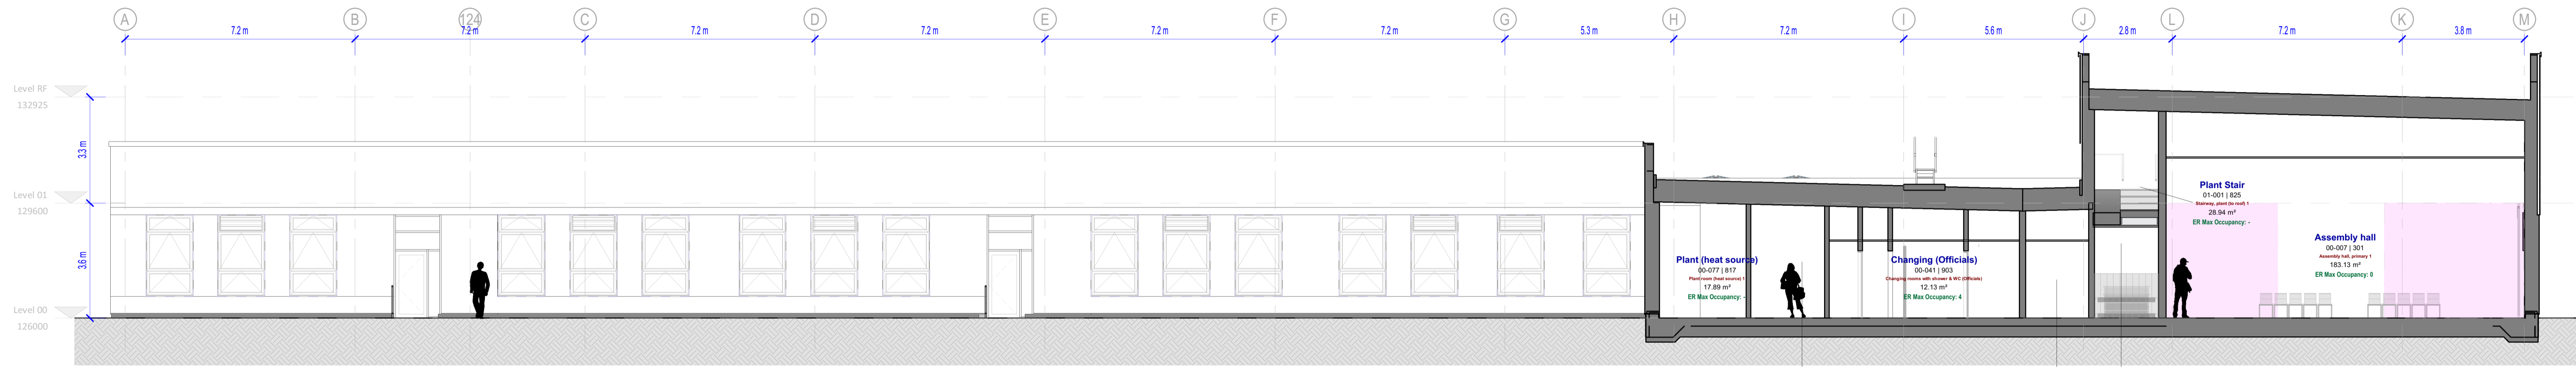

Section F-F - Planning
1:100

Plant room space - Changing rooms 00-077 817 Plant room space (incl. plant) 17.89 m ² ER Max Occupancy: -	Changing (Officials) 00-041 903 Changing rooms with shower & WC (Officials) 12.13 m ² ER Max Occupancy: 4	Plant room space - Changing rooms 00-078 906 Plant room space (incl. plant) 3.87 m ² ER Max Occupancy: -	Circulation Space (Horiz) 00-017 907 Circulation space (incl. lift shaft) 26.48 m ² ER Max Occupancy: -	Sports store 00-014 610 Sports equipment store, incl. lift shaft 1 14.98 m ² ER Max Occupancy: -
---	---	--	---	--

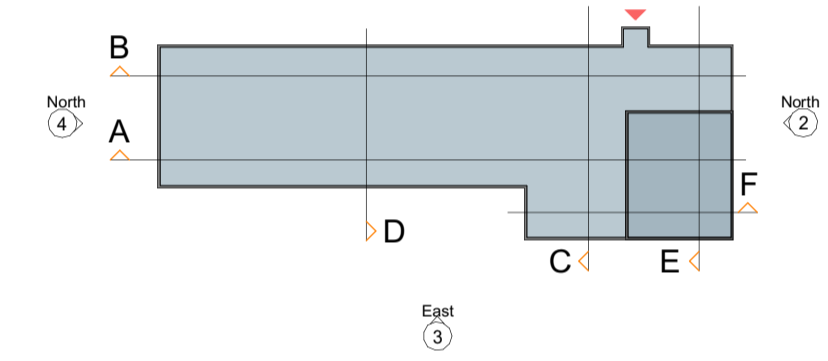

REV	DATE	DESCRIPTION
P01	28.08.25	First issue

CLIENT



CONTRACTOR



CONSULTANT



PROJECT


Co-op Academy Smithies Moor

DRAWING TITLE

Proposed Sections 3 - Planning

DRAWING PURPOSE

DRAWN BY	DATE	CHK'D BY	SCALE	MEDIA
SJR	28.08.25	SJR	As indicated	A1
CONTRACT DRAWING REFERENCE		STAGE:		
		1	2	3
		4	5	6
UNCLASS CODE		DEIR NAME		
PM_40_40_18	181, 157	General Arrangement Building Sections		
PROJECT - ORIGINATOR - ZONE - LEVEL - TYPE - ROLE - NUMBER				REVISION
SRP1128-PEV-01-ZZ-D-A-4107				P01

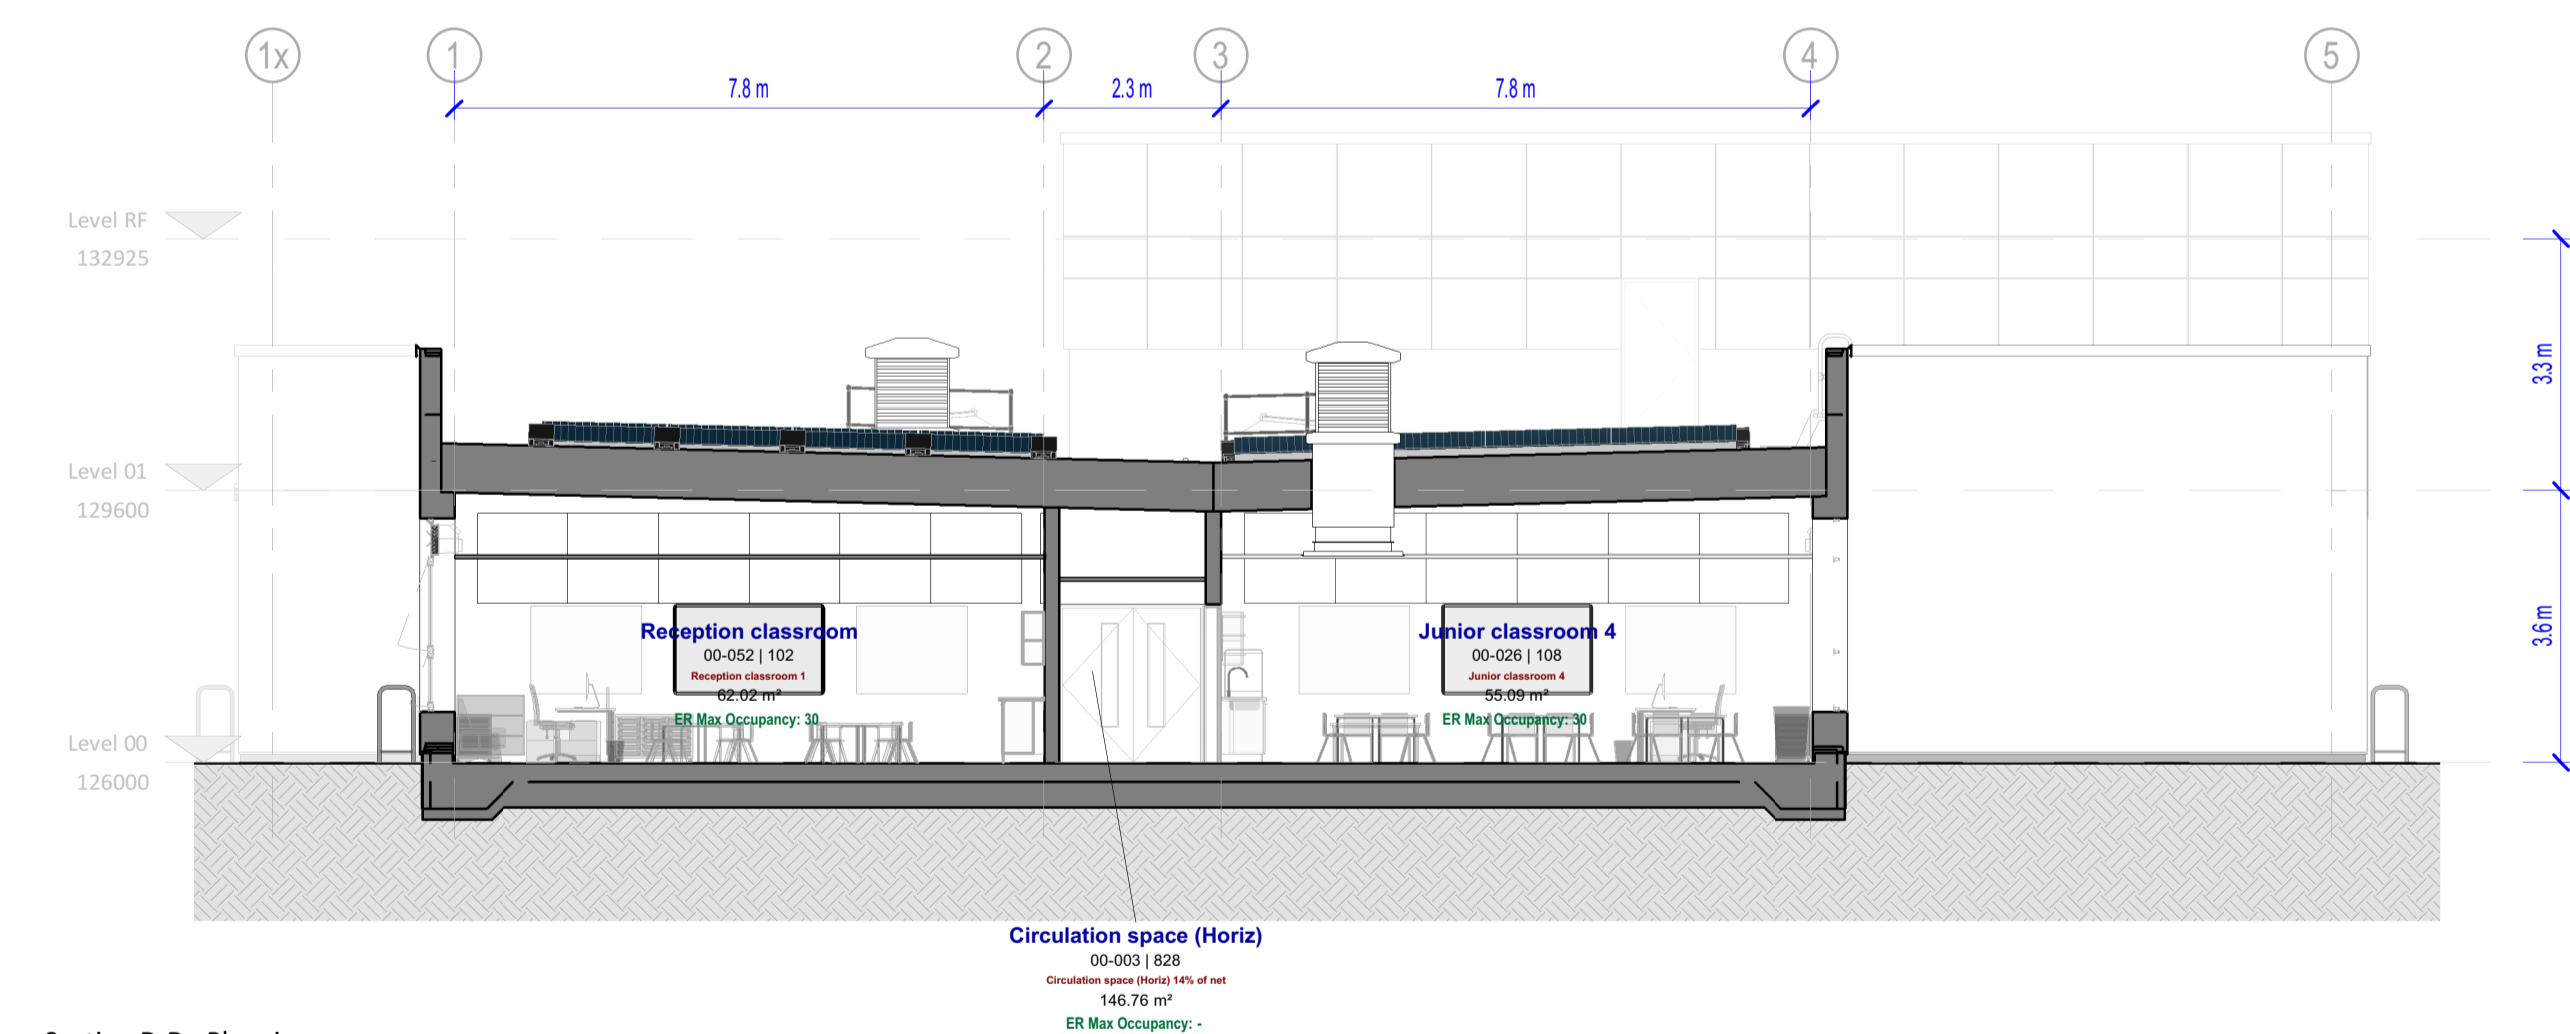

Section D-D - Planning
1:100

Circulation space (Horiz) 00-003 828 Circulation space (incl. lift shaft) 146.70 m ² ER Max Occupancy: -
--