



DISCLAIMER:



- THIS DRAWING IS FOR **PLANNING** PURPOSES ONLY. IT IS NOT INTENDED TO BE USED FOR CONSTRUCTION PURPOSES. WHILST ALL REASONABLE EFFORTS ARE USED TO ENSURE DRAWINGS ARE ACCURATE, NO RESPONSIBILITY OR LIABILITY FOR ANY RELIANCE PLACED ON, OR USE MADE OF, THIS PLAN BY ANYONE FOR PURPOSES OTHER THAN THOSE STATED ABOVE.
- © THE COPYRIGHT OF THIS DRAWING IS HELD BY **AD DESIGN** AND NO REPRODUCTION IS ALLOWED IN ANY WAY WITHOUT PRIOR PERMISSION.

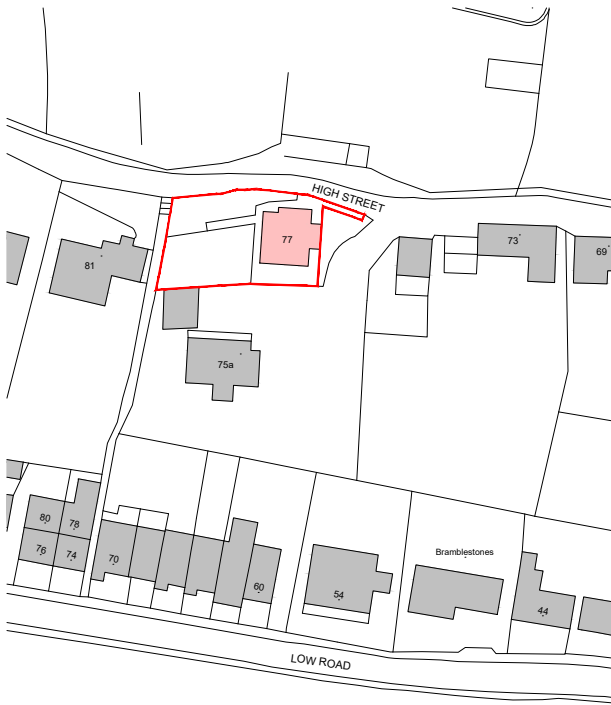

- Applicant site boundary/area 400m²
- Applicant property
- Surrounding properties
- Denotes mix of small-large sized trees and hedging

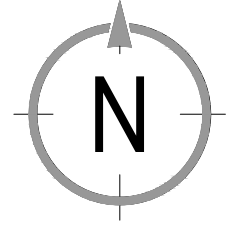

LOCATION PLAN @ 1:1250

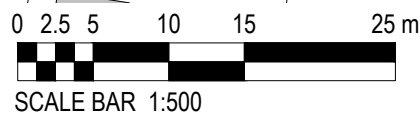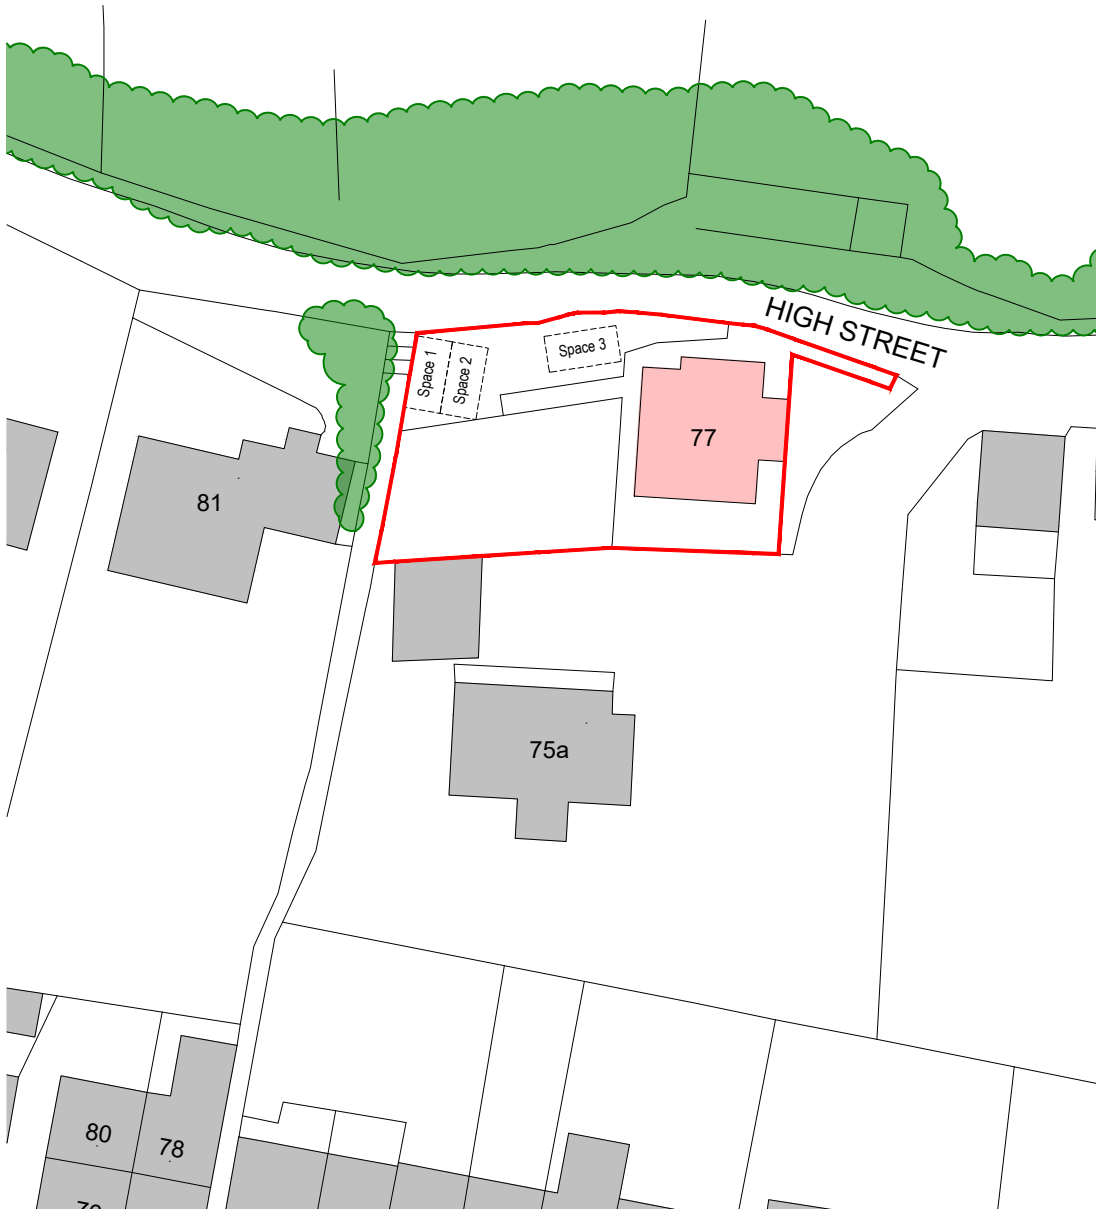

BLOCK PLAN @ 1:500

Rev.	Description	Ini.	Date
-	Drawing Status: PLANNING	-	-
-	Project: RESIDENTIAL RENOVATION WITH R-I-R EXTENSION	-	-
-	Drawing Title: BLOCK & LOCATION PLAN EXISTING & PROPOSED	-	-
-	Client Information: GRO PROPERTY LTD 77 HIGH STREET THORNHILL DEWSBURY WEST YORKSHIRE WF12 0PS	-	-
-	Drawing Information: Org No.: 25-210-PL-01 Sheet Size: Rev: - Drawn: APD Chk'd: APD Date: 06.08.25 Scale: 1:500 / 1250	-	-
-	Company Information: 	-	-

A4

Company Information

5 Wessex Close, Standish, Wigan, Gr. Manchester, WN1 2TJ
T: 07709 492694 E: info@ad-design.co.uk W: ad-design.co.uk