


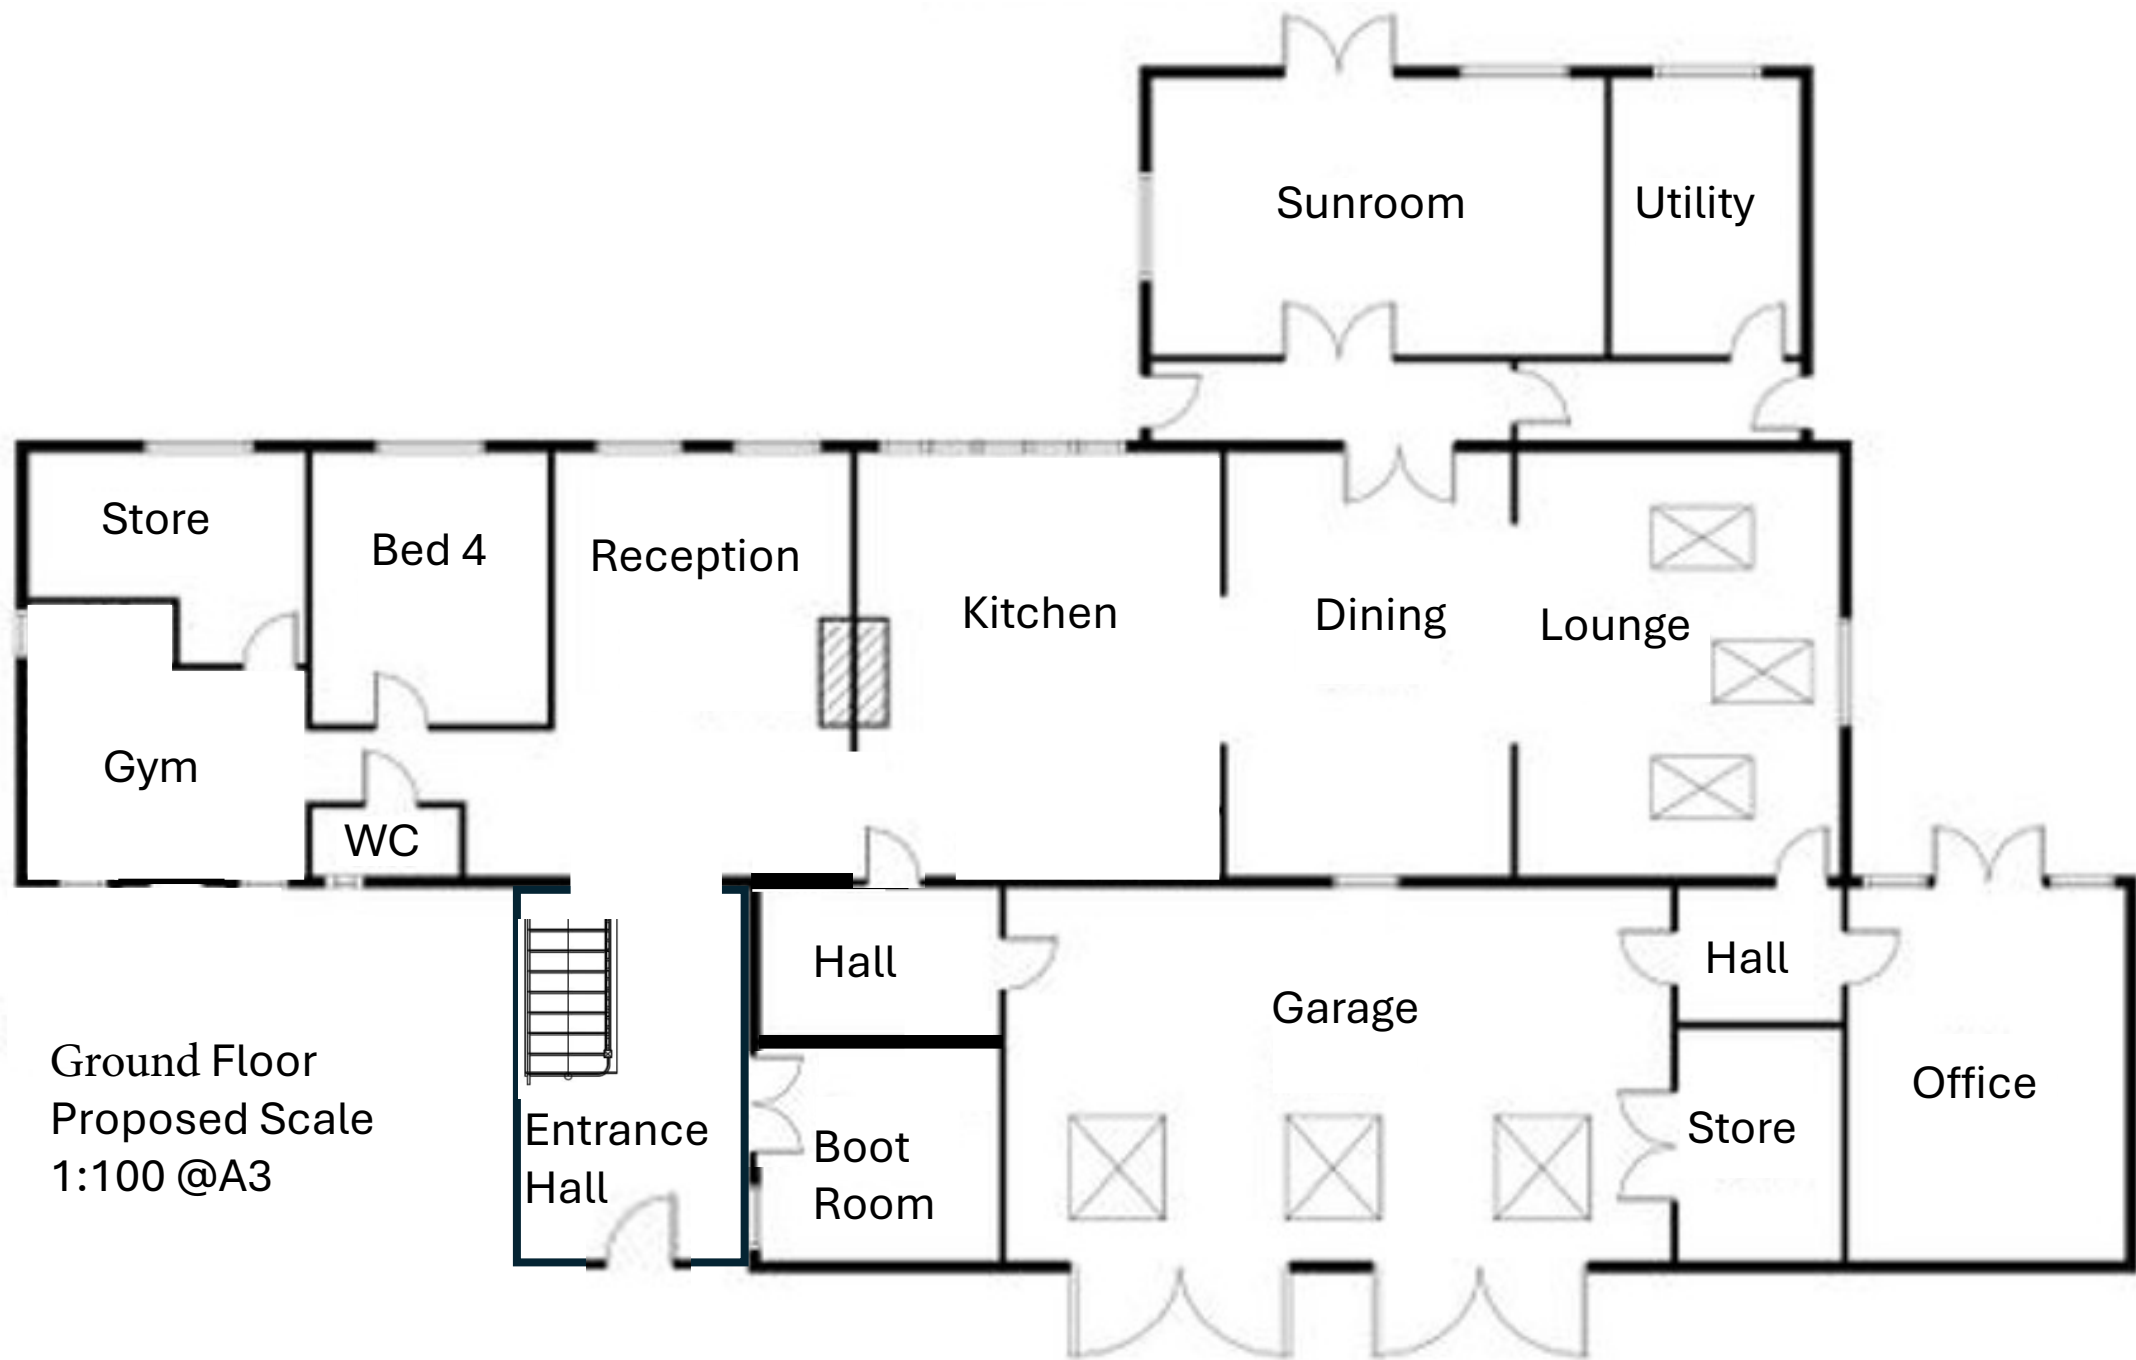

Ground Floor
Proposed Scale
1:100 @A3