


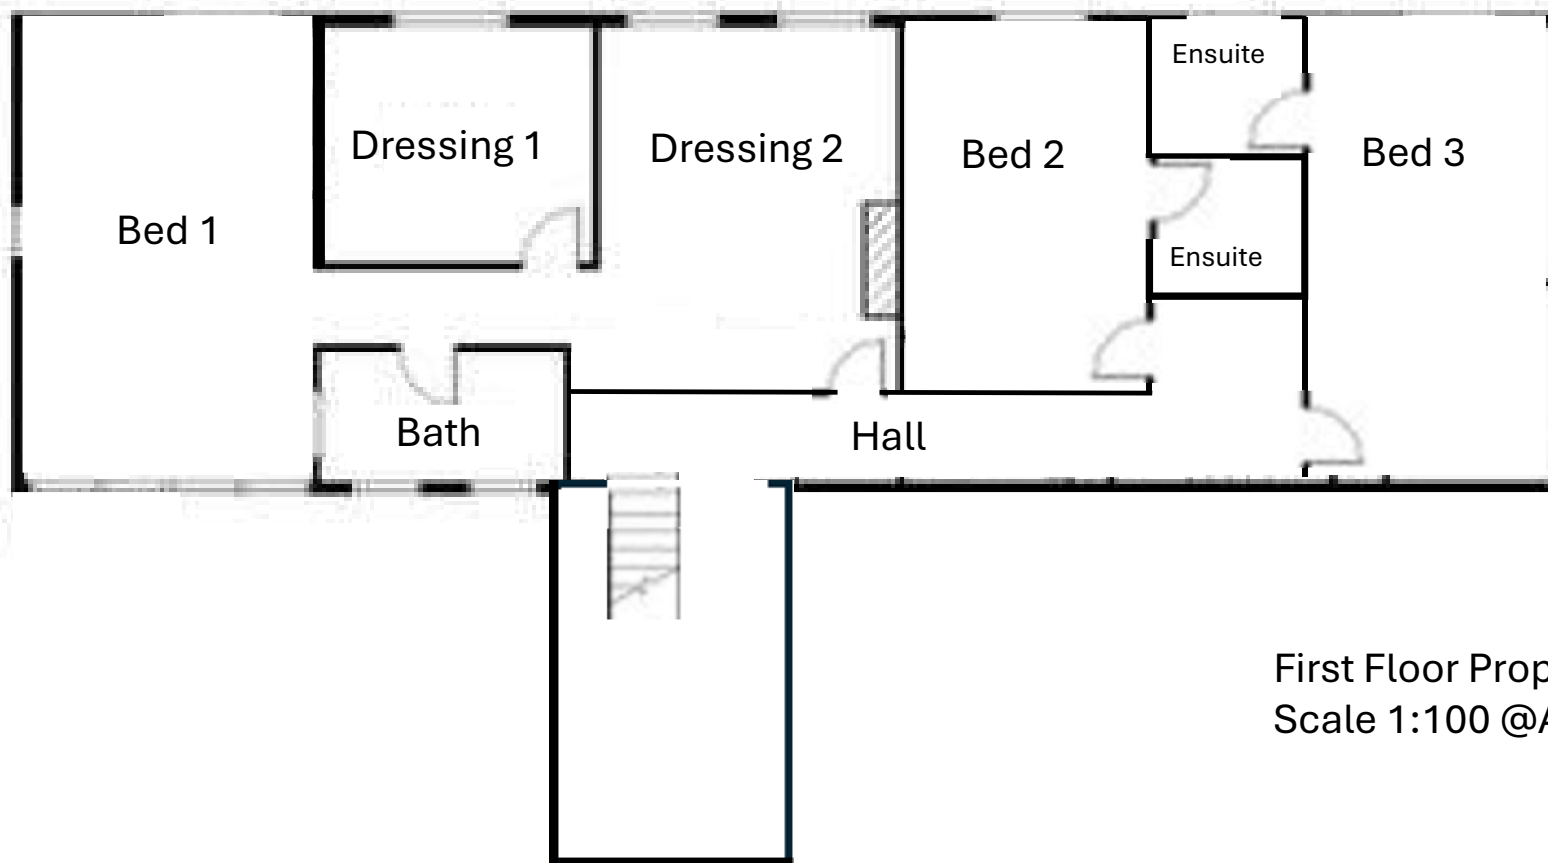

First Floor Proposed
Scale 1:100 @A3