



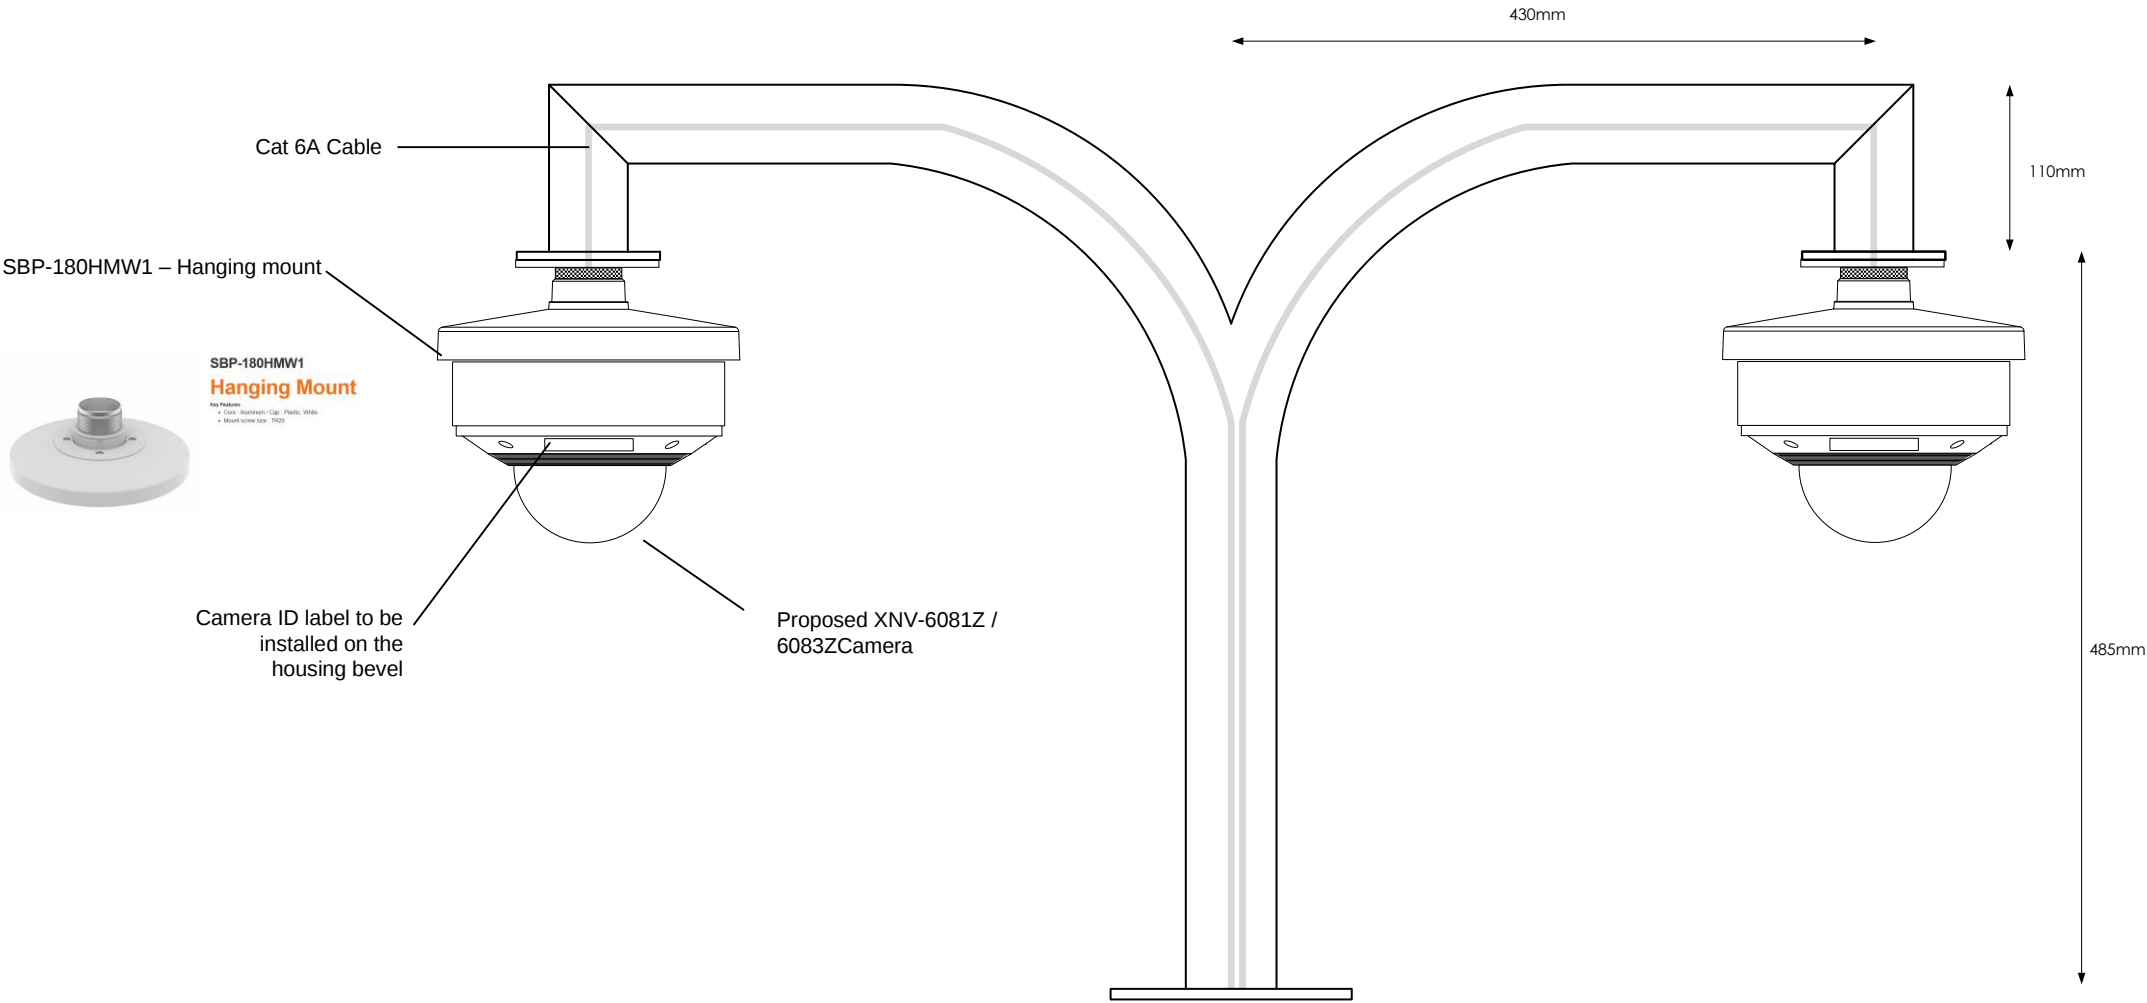

AW1699/TH TWIN HALF SWAN NECK
ARRANGEMENT

Rev	Date	Description of Revisions	Drawn	Chkd	Appr
C01	12/03/25	Approved for construction	MJ	DJ	MS
B01	14/02/25	Grip 5 – IDC comments addressed	MJ	DJ	MS
P01	30/01/25	Grip 5 – First Issue	MJ	DJ	MS

Status
AFC

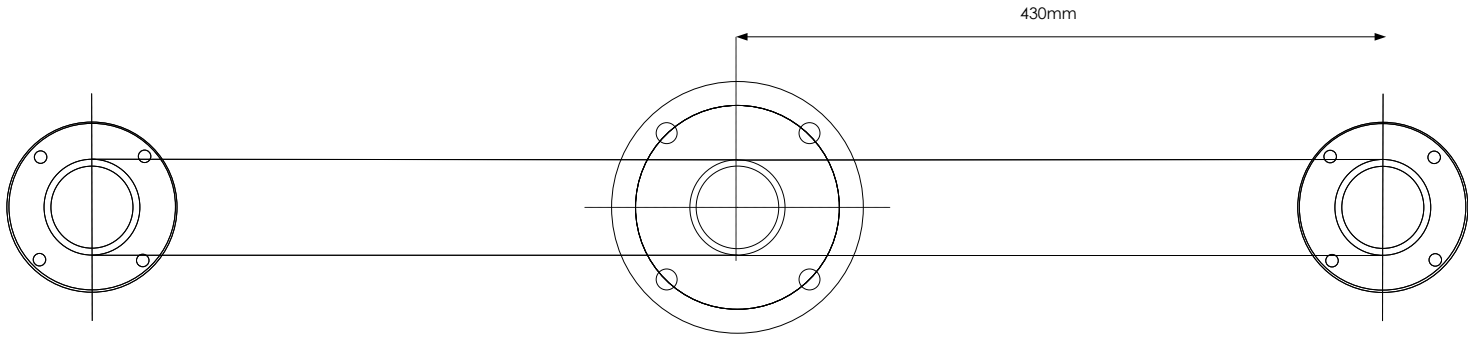

Contractor
AUREOS
Unit 2,3 & 4 Churchill Way
Chapeltown
Sheffield
S35 2PY

Project
ST0038 – TRANSPENNINE TRAINS CCTV RENEWALS

Drawing Title
GENERIC CCTV CAMERA XNV-6081Z/6083Z MOUNTING ARRANGEMENT
(CAMERA COLUMN – AW1699/TH SWAN NECK)

Designed	M. JAY	£	ate	12/03/2025
Drawn	M. JAY	£	ate	12/03/2025
Checked	D. JOHNSON	£	ate	12/03/2025
Approved	M. SIDDALL	£	ate	12/03/2025
Scale	NTS	ELR & Mil	N/A	
Aureos Drawing Number	ST0038-AUR-DRG-ETL-000009	Sheet	1 of 1	
Alt Drawing Number		Revision	C01	