



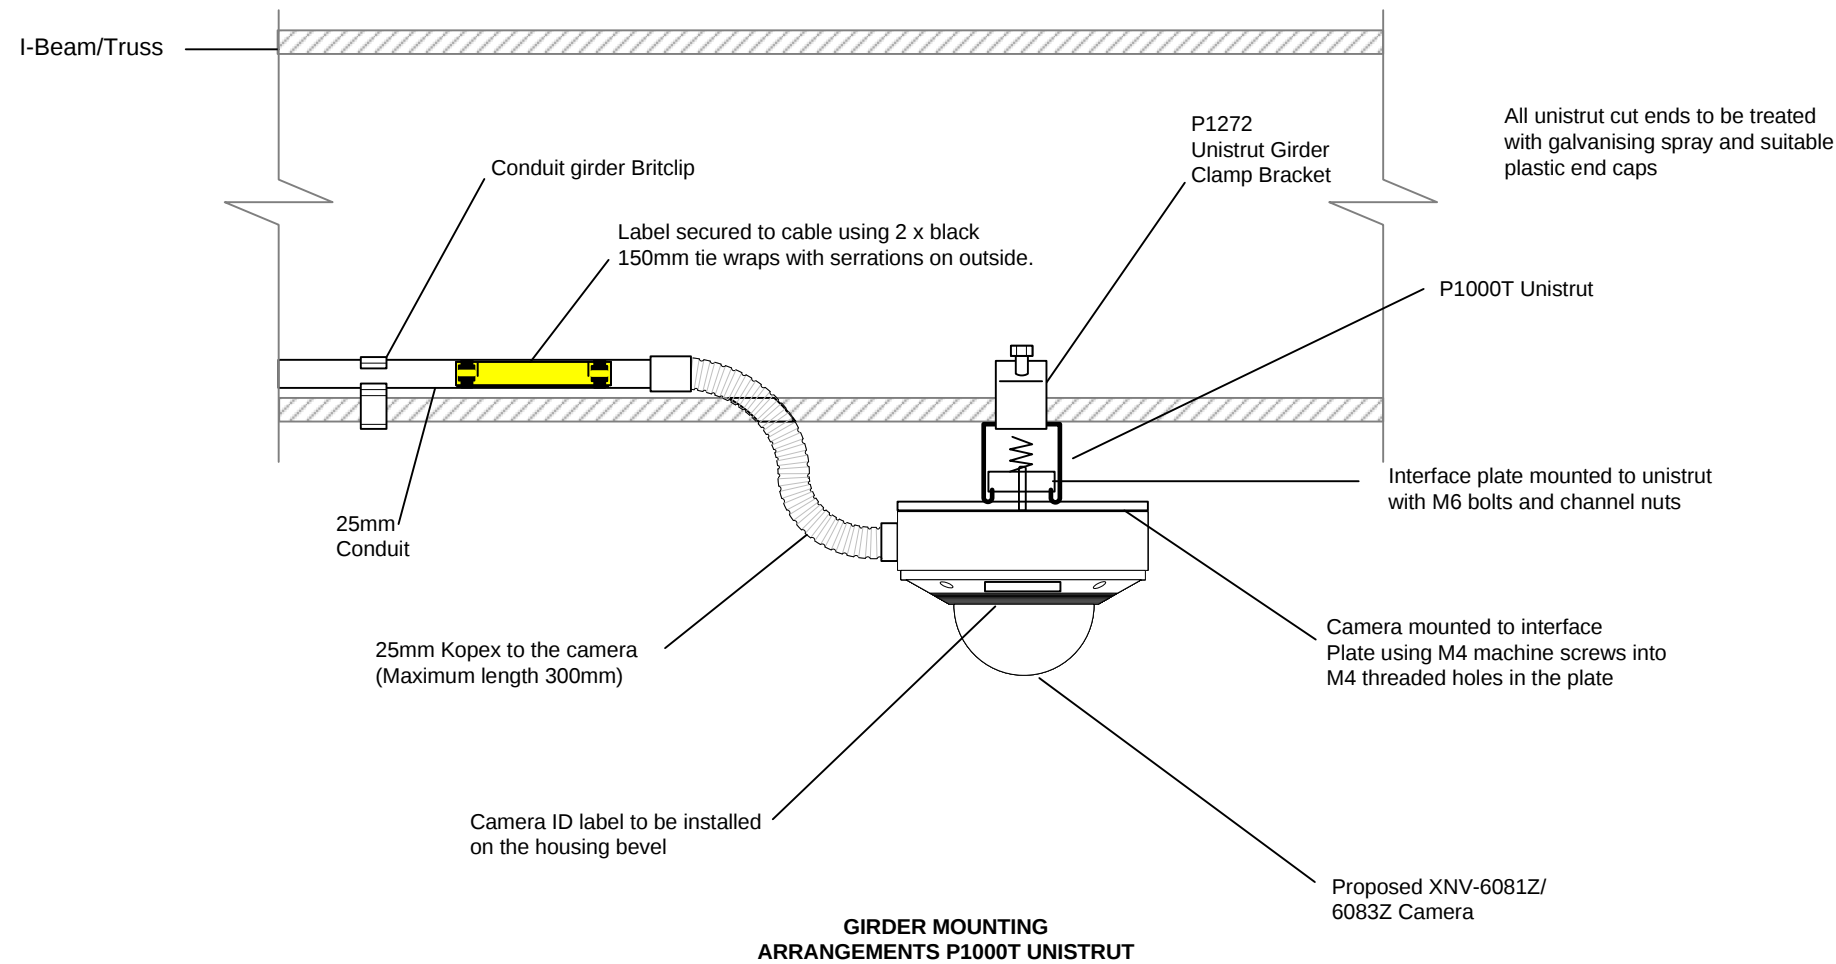

Rev	Date	Description of Revisions	Drawn	Chkd	Appr
C01	12/03/25	Approved for construction	MJ	DJ	MS
B01	14/02/25	Grip 5 – IDC Comments addressed	MJ	DJ	MS
P01	30/01/25	Grip 5 – First Issue	MJ	DJ	MS

Status

AFC

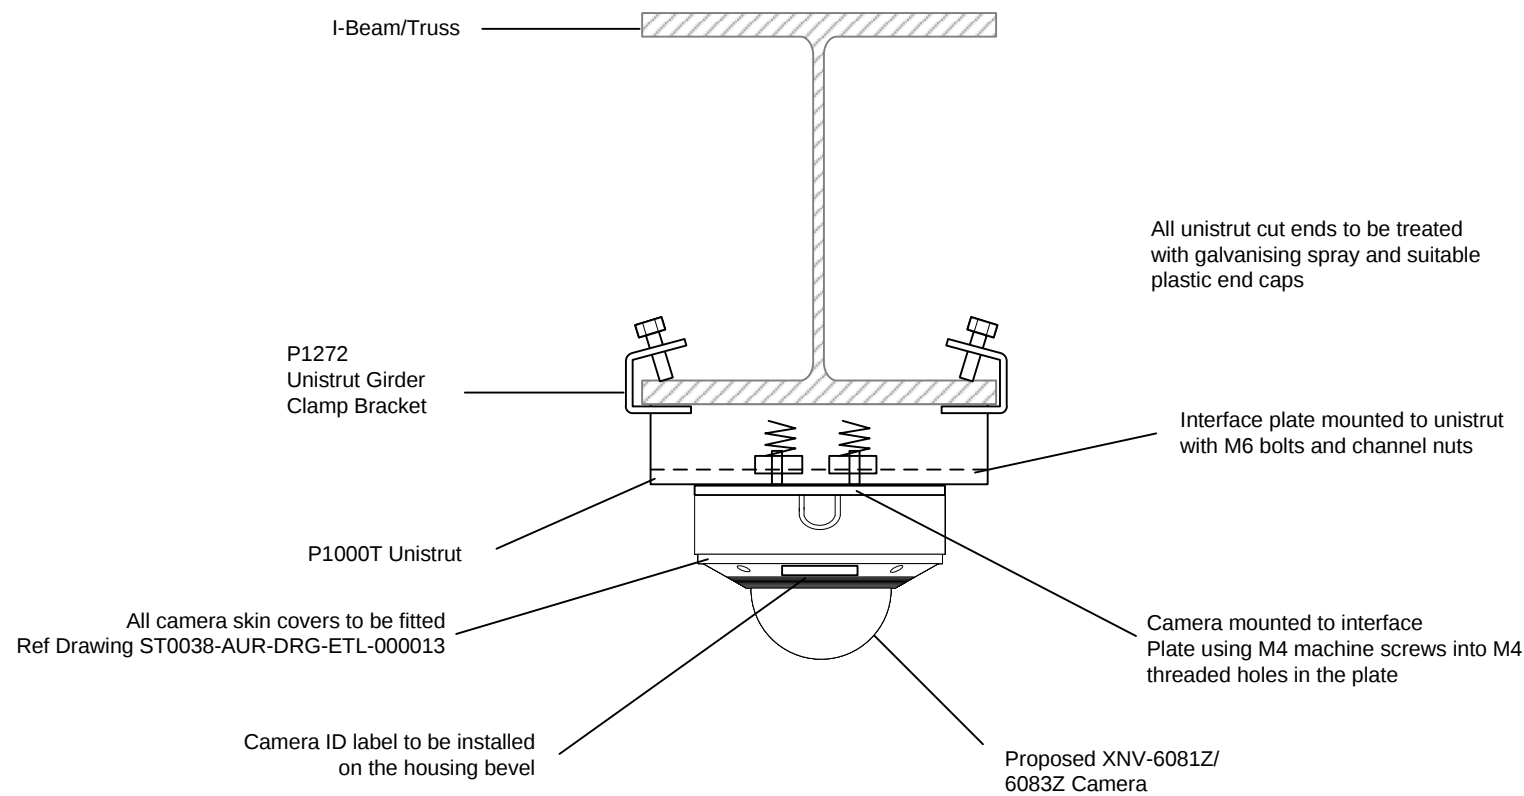

Contractor

AUREOS

Unit 2,3 & 4 Churchill Way
Chapeltown
Sheffield
S35 2PY

Project

ST0038 – TRANSPENNINE TRAINS CCTV RENEWALS

Drawing Title

GENERIC CCTV CAMERA XNV-6081Z/
6083Z MOUNTING ARRANGEMENT
(GIRDER – P1000T UNISTRUT)

Designed	M. JAY	Sig	ate	12/03/2025
Drawn	M. JAY	Sig	ate	12/03/2025
Checked	D.JOHNSON	Sig	ate	12/03/2025
Approved	M. SIDDALL	Sig	ate	12/03/2025

Scale	ELR & Mileage
NTS	N/A

Aureos Drawing Number	Sheet
ST0038-AUR-DRG-ETL-000004	1 of 1

Alt Drawing Number	Revision
	C01