

CANOPY POLE MOUNT FIXING DETAIL

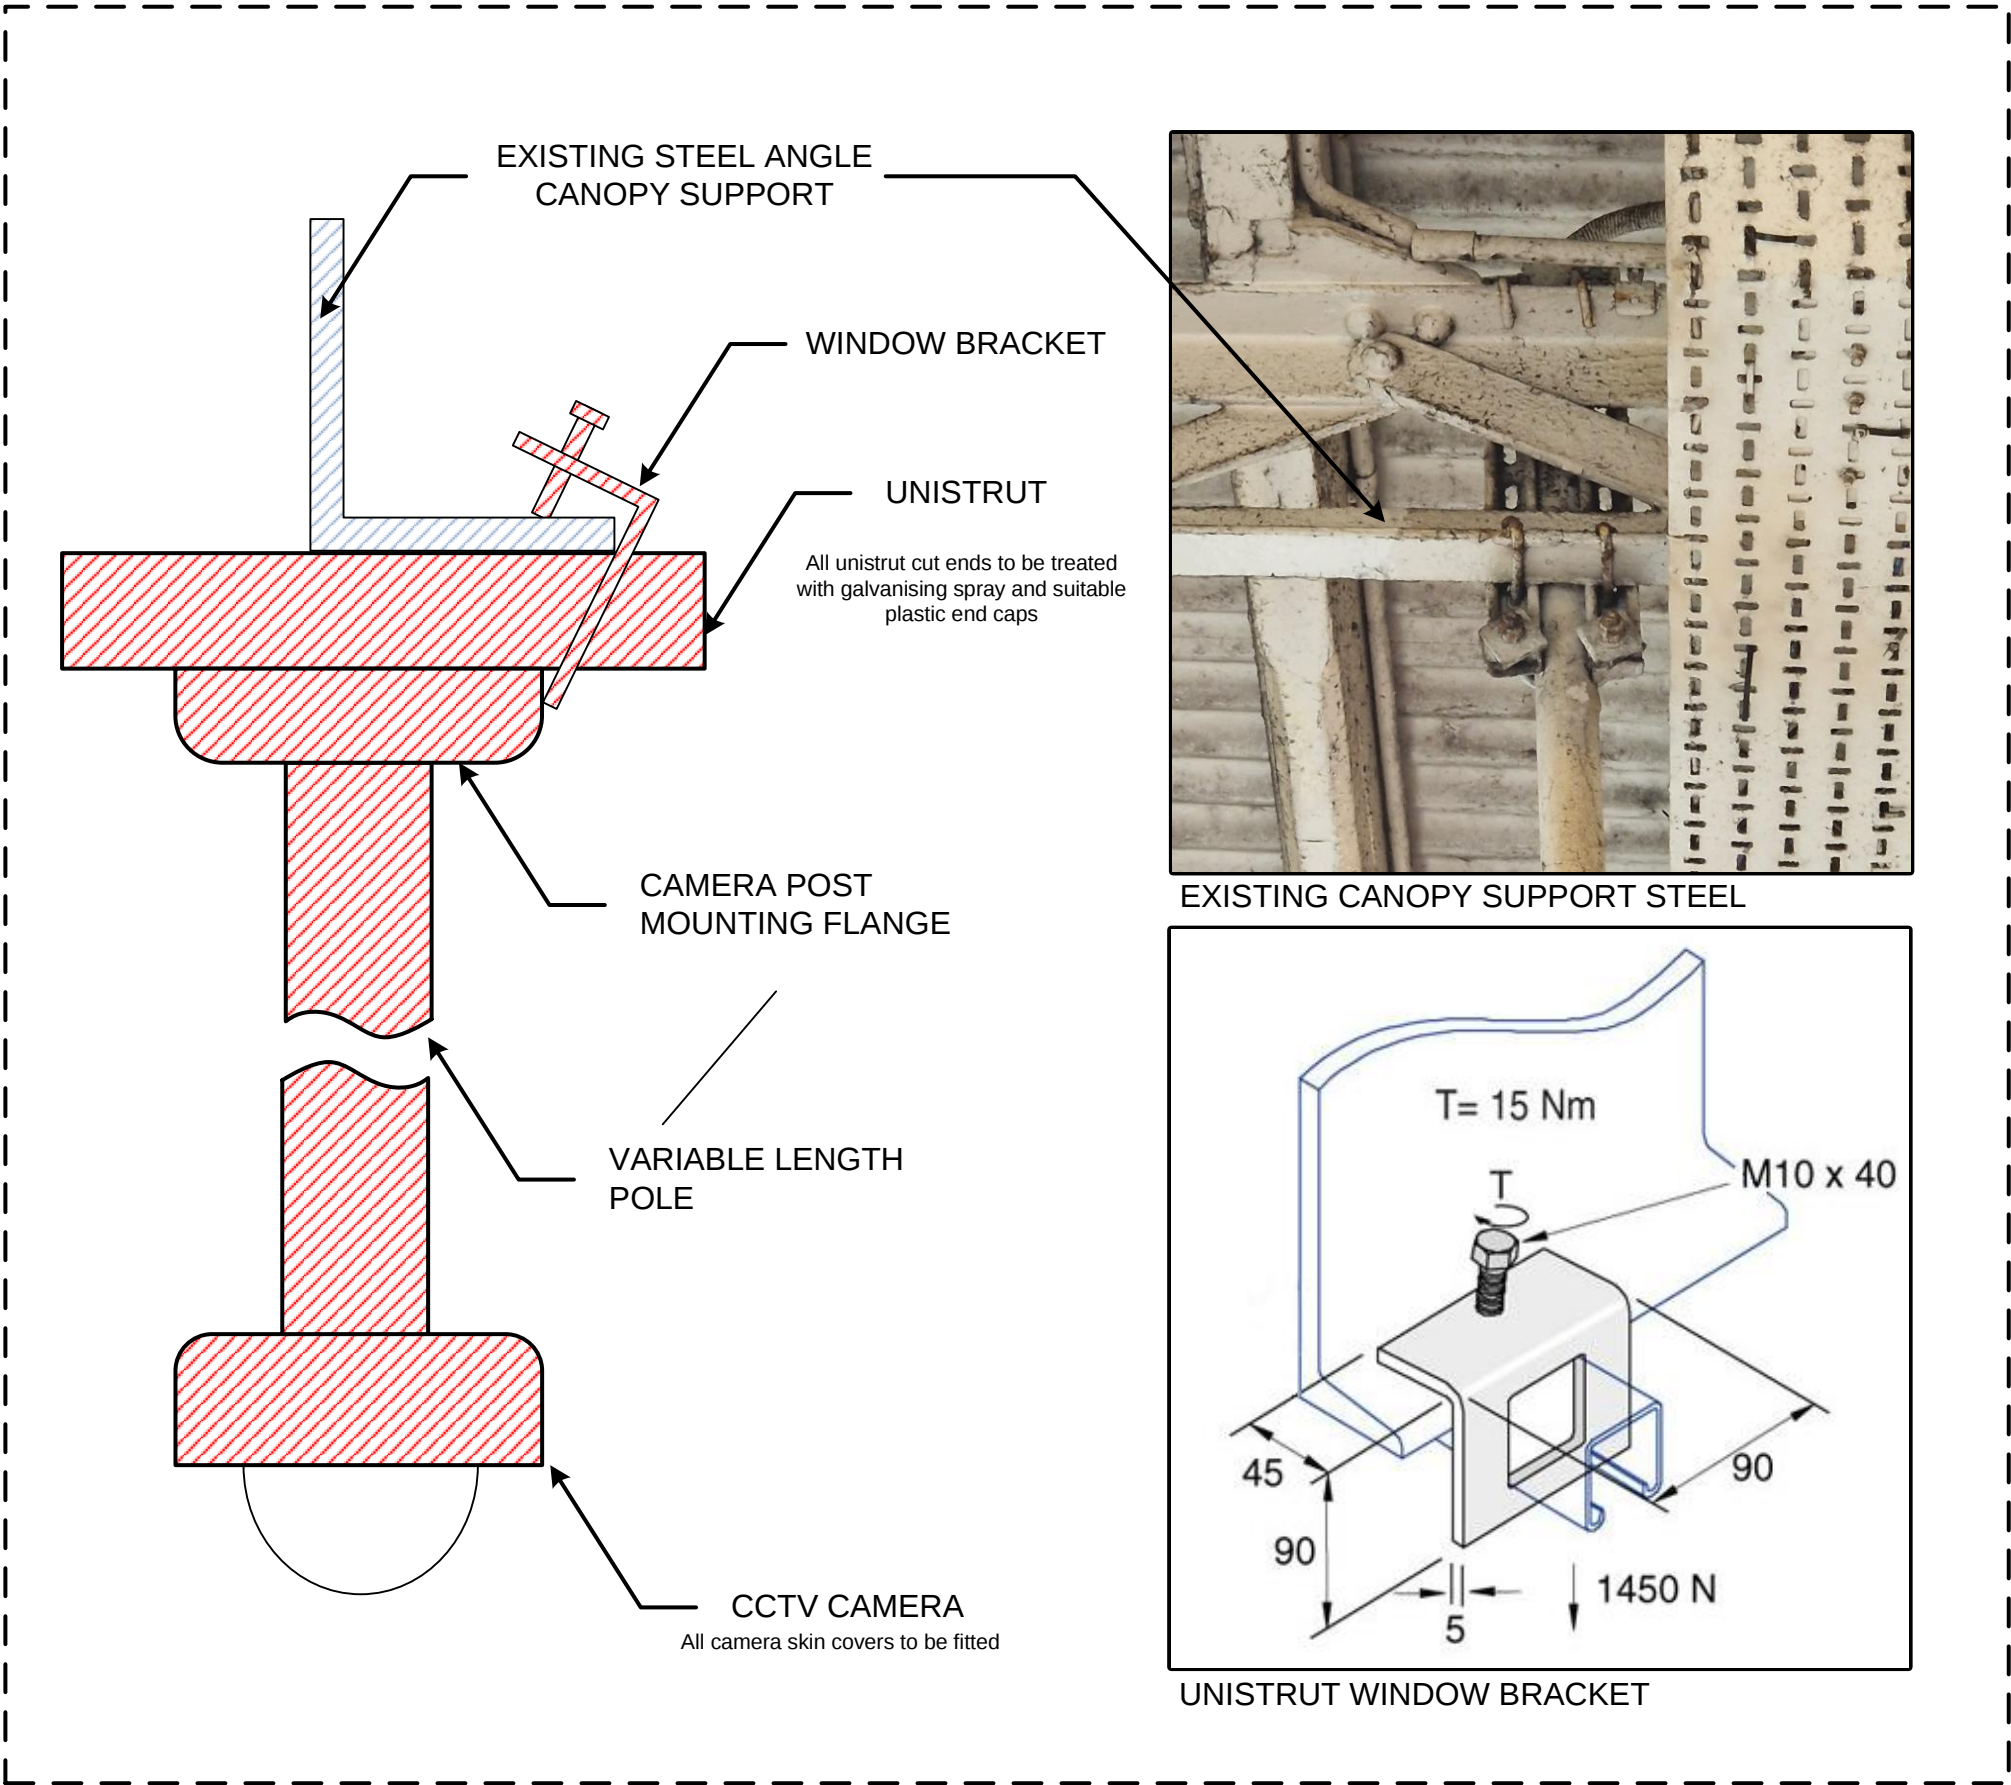


FIG 1.

Rev	Date	Description of Revisions	Drawn	Chkd	Appr
C01	12/03/25	Approved for construction	DJ	DJ	MS
B01	14/02/25	GRIP 5 – IDC comments addressed	DJ	DJ	MS
P01	30/01/25	GRIP 5 – First Issue	DJ	DJ	MS

Status
AFC




Contractor
AUREOS
Unit 2,3 & 4 Churchill Way
Chapelton
Sheffield
S35 2PY

Project
ST0038 – TRANSPENNINE TRAINS CCTV RENEWALS


Drawing Title
GENERIC CCTV CAMERA XNV-6081Z/
6083Z CANOPY DROP POLE MOUNT
FIXING DETAILS

Designed	M.JAY	Sig	ate	12/03/2025
Drawn	M.JAY	Sig	ate	12/03/2025
Checked	D.JOHNSON	Sig	ate	12/03/2025
Approved	M. SIDDALL	Sig	ate	12/03/2025
Scale	NTS	ELR & Mileage	SWM2 & 170M 726Y	
Aureos Drawing Number ST0038-AUR-DRG-ETL-000015				Sheet 1 of 2
Alt Drawing Number				Revision C01

CANOPY POLE MOUNT FIXING DETAIL

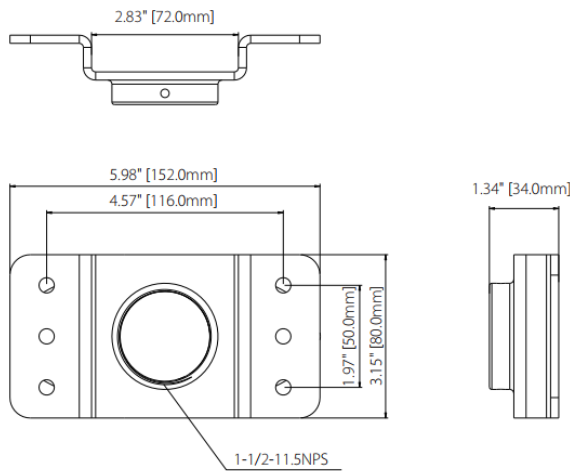

SBP-302CMA
Pendant Mount Accessory to mount to a single joist (Ivory)

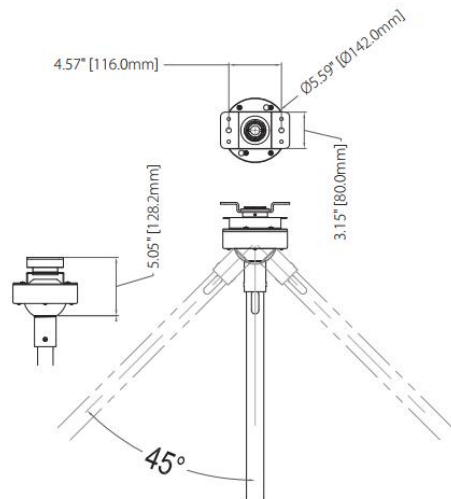

SBP-302CMS / Swivel adapter for pendant
mount

CANOPY MOUNTING ASSEMBLIES



SBP-3000CMTW
Telescopic Extension 956mm – 1667mm



SBP-302CM-36
Extension Pipe, 36" (979.4mm)



SBP-187HM
Ivory Cap Adapter

FIG 2.

Rev	Date	Description of Revisions	Drawn	Chkd	Appr
C01	12/03/25	Approved for construction	DJ	DJ	MS
B01	14/02/25	GRIP 5 – IDC comments addressed	DJ	DJ	MS
P01	30/01/25	GRIP 5 – First Issue	DJ	DJ	MS

Status	AFC
--------	-----



Contractor	AUREOS
Unit 2,3 & 4 Churchill Way Chapelton Sheffield S35 2PY	

Project	ST0038 – TRANSPENNINE TRAINS CCTV RENEWALS
---------	--

Drawing Title	GENERIC CCTV CAMERA XNV-6081Z/ 6083Z CANOPY DROP POLE MOUNT FIXING DETAILS
---------------	--

Designed	M.JAY	Sig	Date	12/03/2025
Drawn	M.JAY	Sig	Date	12/03/2025
Checked	D.JOHNSON	Sig	Date	12/03/2025
Approved	M. SIDDALL	Sig	Date	12/03/2025
Scale	NTS	ELR & Mileage	SWM2 & 170M 726Y	
Aureos Drawing Number	ST0038-AUR-DRG-ETL-000015	Sheet	2 of 2	
Alt Drawing Number		Revision	C01	