



DO NOT SCALE

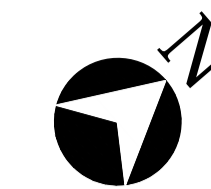

PERSPECTIVE VIEW X - EXISTING

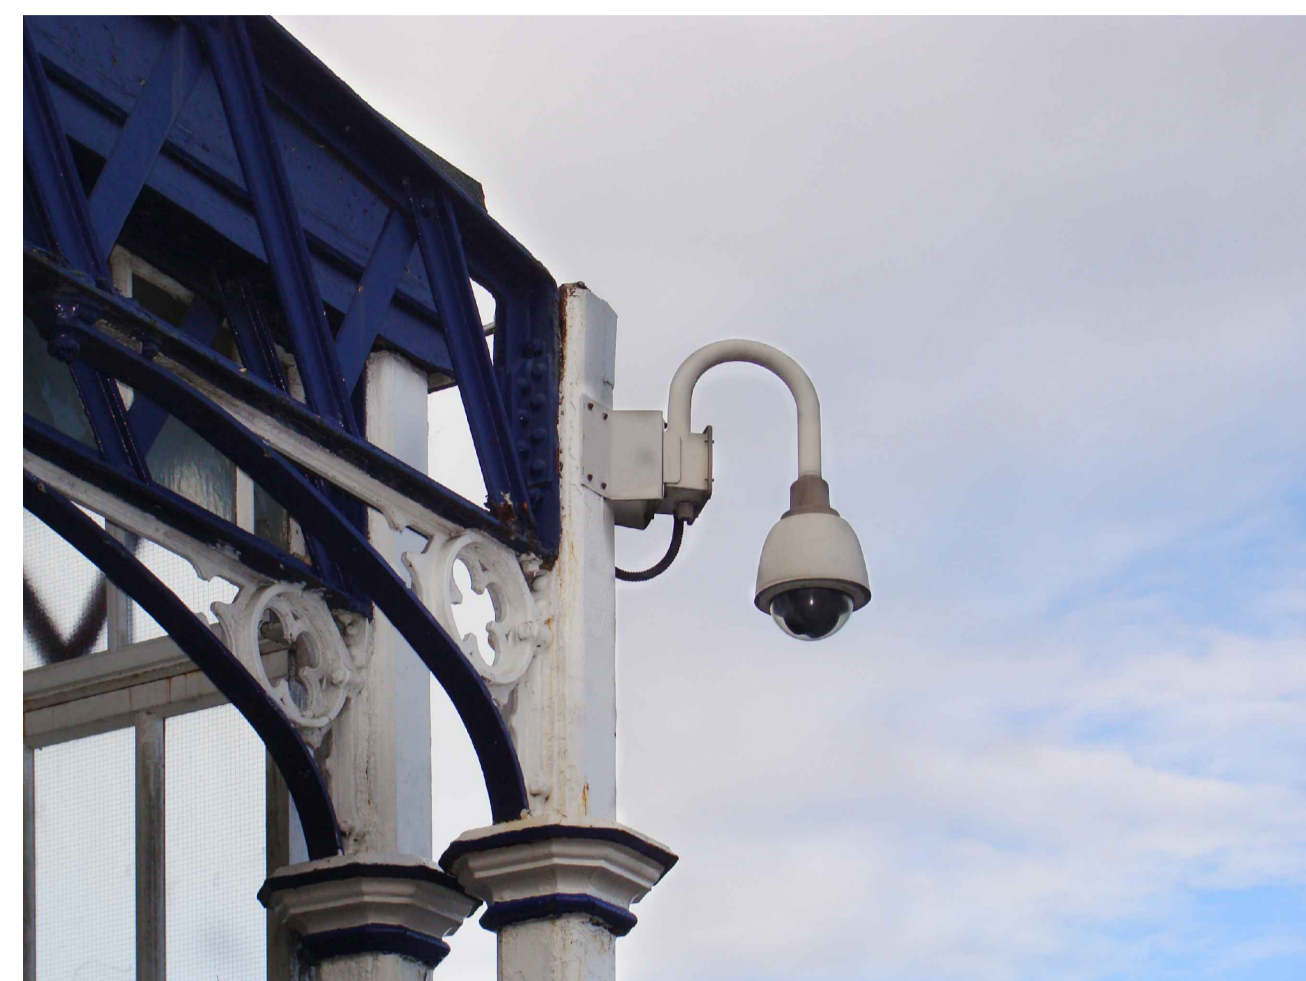


PERSPECTIVE VIEW X - EXISTING  
CLOSE-UP




PERSPECTIVE VIEW X - PROPOSED



PERSPECTIVE VIEW X - PROPOSED  
CLOSE-UP

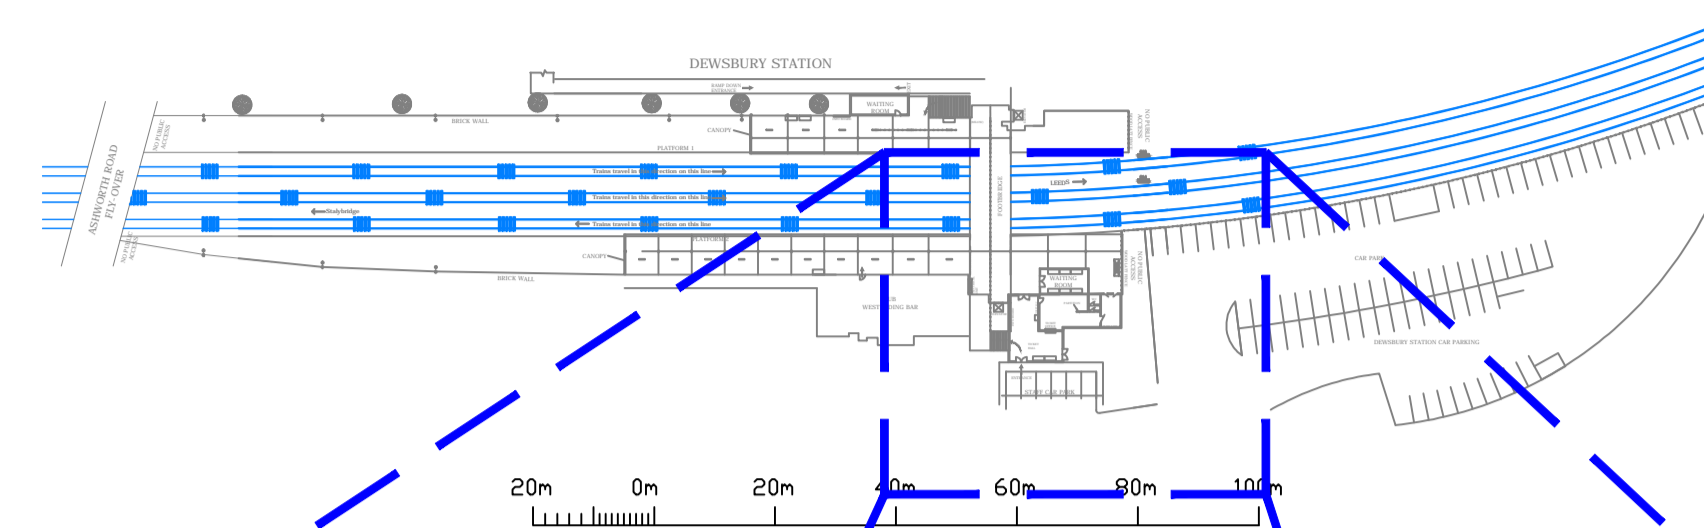

DEWSBURY STATION LOCATION PLAN  
SCALE 1:1250

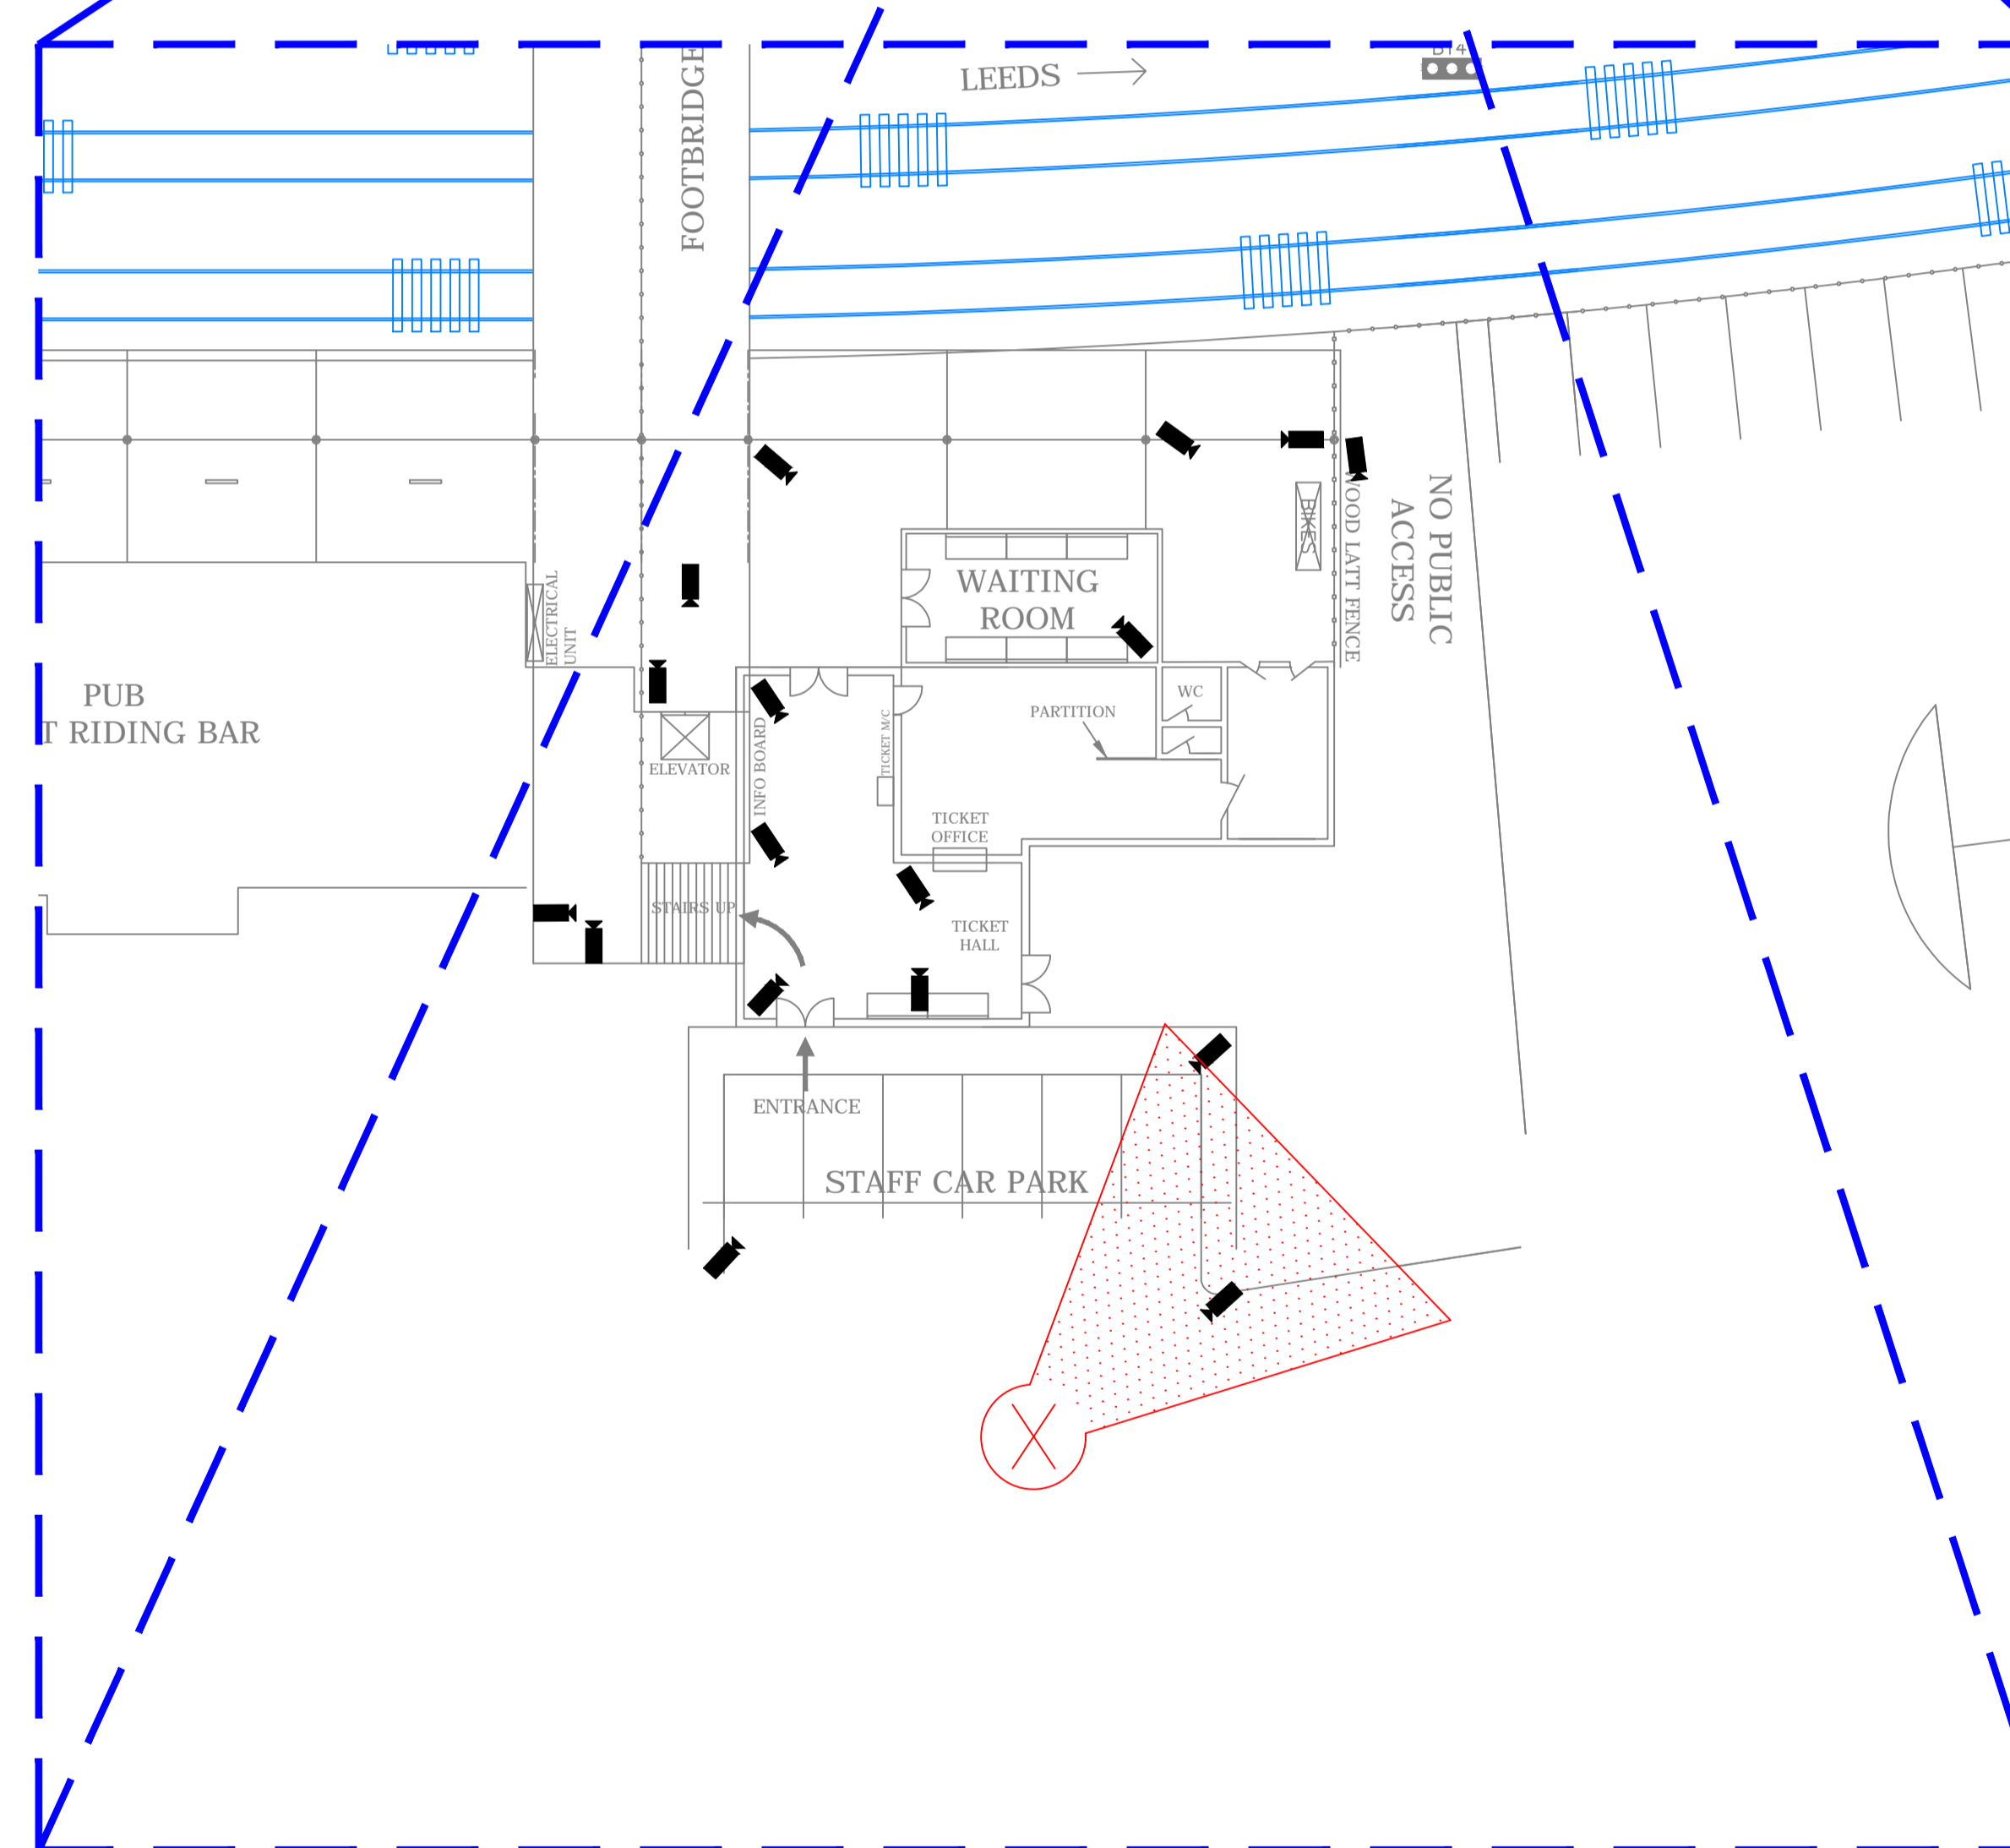

DEWSBURY STATION PLAN - PLATFORM LEVEL  
SCALE 1:200

COLOUR KEY

- EQUIPMENT IN BLACK - EXISTING EQUIPMENT - NO CHANGES
- EQUIPMENT IN BLUE - EXISTING EQUIPMENT TO BE REPLACED
- EQUIPMENT IN GREEN - EXISTING EQUIPMENT TO BE RECOVERED
- EQUIPMENT IN MAGENTA - EXISTING EQUIPMENT TO BE ENHANCED
- EQUIPMENT IN RED - NEW EQUIPMENT

EQUIPMENT KEY

- FIXED CAMERA
- ◀▶ PTZ CAMERA

SCALING:	1 : 200
PAGE SIZE:	A1
REV:	2.3
PAGE:	17 of 17
STATUS:	P16

CURRENT STATUS  
For Conditional Listed Building Consent

Produced:	J.P. TOBIN	Sig:		Date:	16/09/2025
Checked:	C.R. COLEMAN				16/09/2025
CRE Approved:					

Version:	Revision History:	Date:	Produced:	Checked:
2.3	ISSUE P16 - For Conditional Listed Building Consent	16/09/2025	J.P. Tobin	C.R. Coleman
2.2	ISSUE P14 - For Conditional Listed Building Consent	01/05/2025	J.P. Tobin	C.R. Coleman
2.1	ISSUE P13 - Equipment with Listed Building Consent	14/06/2024	J.P. Tobin	C.R. Coleman
2.0	ISSUE P12 - Equipment with Listed Building Consent	17/05/2024	J.P. Tobin	C.R. Coleman
1.0	ISSUE P11 - Equipment with Listed Building Consent	29/03/2024	J.P. Tobin	C.R. Coleman

Date:	16/09/2025
Produced:	J.P. Tobin
Checked:	C.R. Coleman

Project Number:	
Project:	
Drawing Title:	DEWSBURY STATION CCTV EQUIPMENT PERSPECTIVE VIEWS EQUIPMENT TO BE REPLACED
Drawing Number:	DEW/TPE/AUR/PLAN/100000/Y641 Layout 17 of 17

