

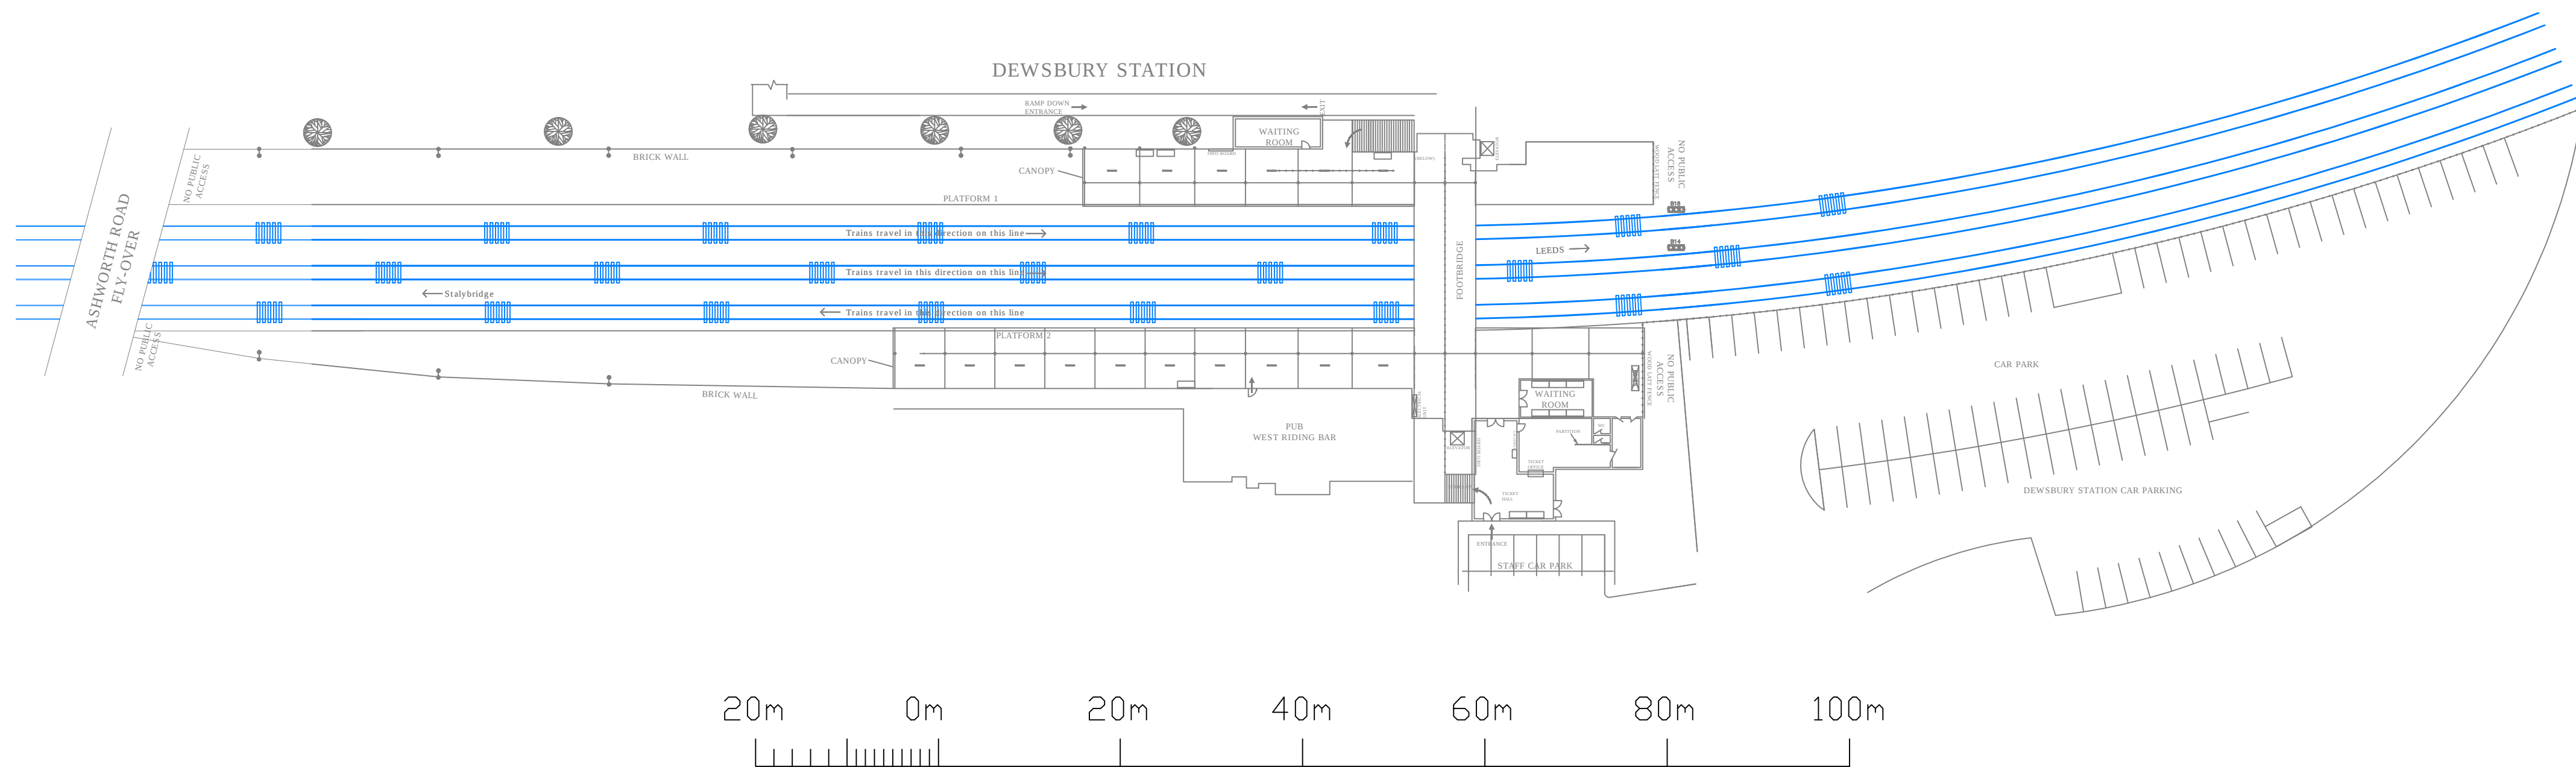


DO NOT SCALE

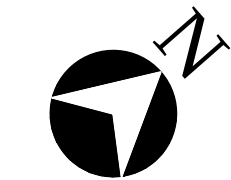

DEWSBURY STATION PLAN - PLATFORM LEVEL
SCALE 1:500

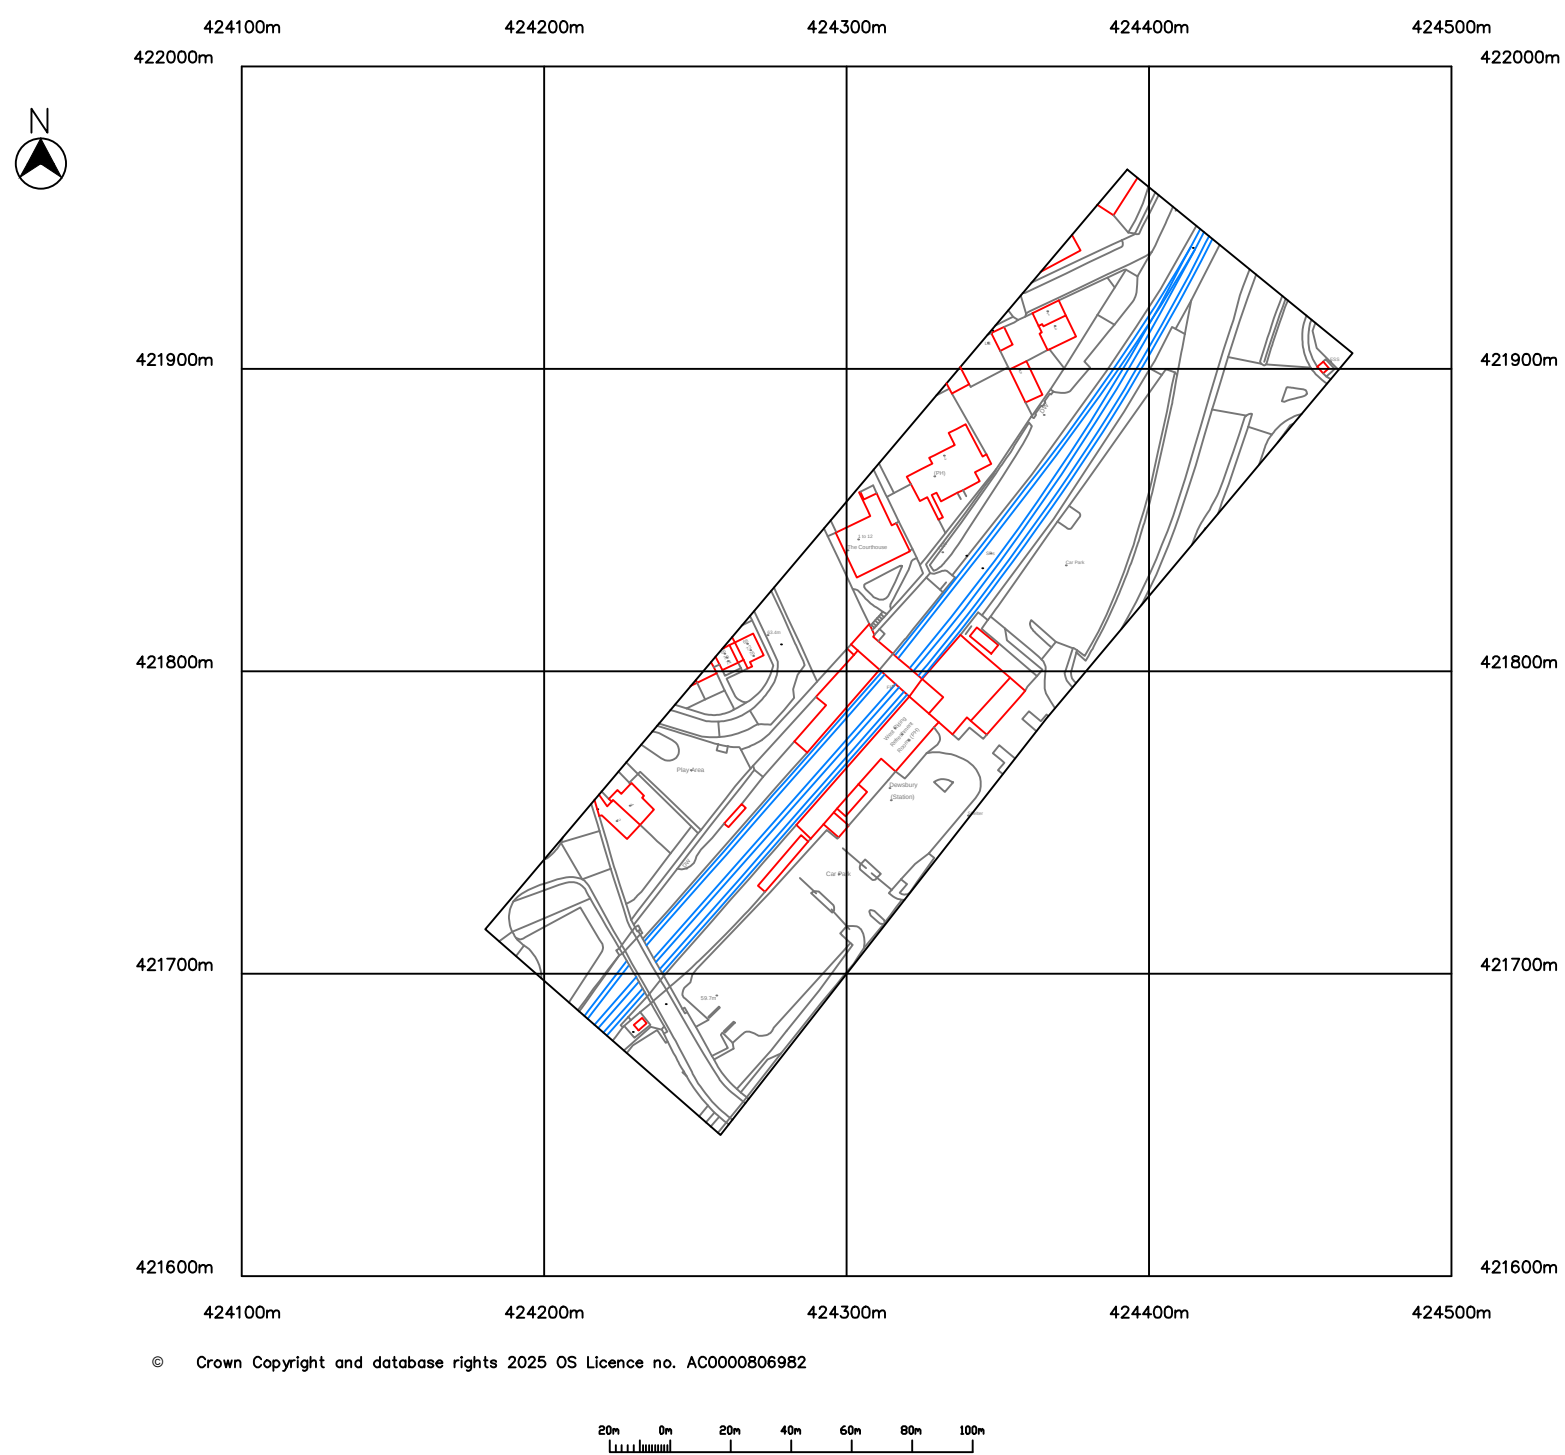

DEWSBURY STATION
LOCATION PLAN
SCALE 1:2500

COLOUR KEY

EQUIPMENT IN BLACK - EXISTING EQUIPMENT - NO CHANGES
EQUIPMENT IN BLUE - EXISTING EQUIPMENT TO BE REPLACED
EQUIPMENT IN GREEN - EXISTING EQUIPMENT TO BE RECOVERED
EQUIPMENT IN MAGENTA - EXISTING EQUIPMENT TO BE ENHANCED
EQUIPMENT IN RED - NEW EQUIPMENT

SCALING:
1 : 500
PAGE SIZE:
A1
REV:
2.3
PAGE:
1 of 1
STATUS:
P16

CURRENT STATUS
For Conditional Listed Building Consent

Produced:	J.P.TOBIN	Sig:	Date:	16/09/2025
Checked:	C.R.COLEMAN			16/09/2025
CRE Approved:				

Version:	Revision History:
2.3	ISSUE P16 - For Conditional Listed Building Consent
2.2	ISSUE P14 - For Conditional Listed Building Consent
2.1	ISSUE P13 - Equipment with Listed Building Consent
2.0	ISSUE P12 - Equipment with Listed Building Consent
1.0	ISSUE P11 - Equipment with Listed Building Consent

Date:	Produced:	Checked:
16/09/2025	J.P.Tobin	C.R.Coleman
01/05/2025	J.P.Tobin	C.R.Coleman
14/06/2024	J.P.Tobin	C.R.Coleman
17/05/2024	J.P.Tobin	C.R.Coleman
29/03/2024	J.P.Tobin	C.R.Coleman

Project Number:	Project:	Drawing Number:
DEWSBURY STATION STATION LOCATION PLAN		DEW/TPE/AUR/PLAN/100000/T910 Layout 1 of 1

