




Existing Streetscene  
Scale 1:200

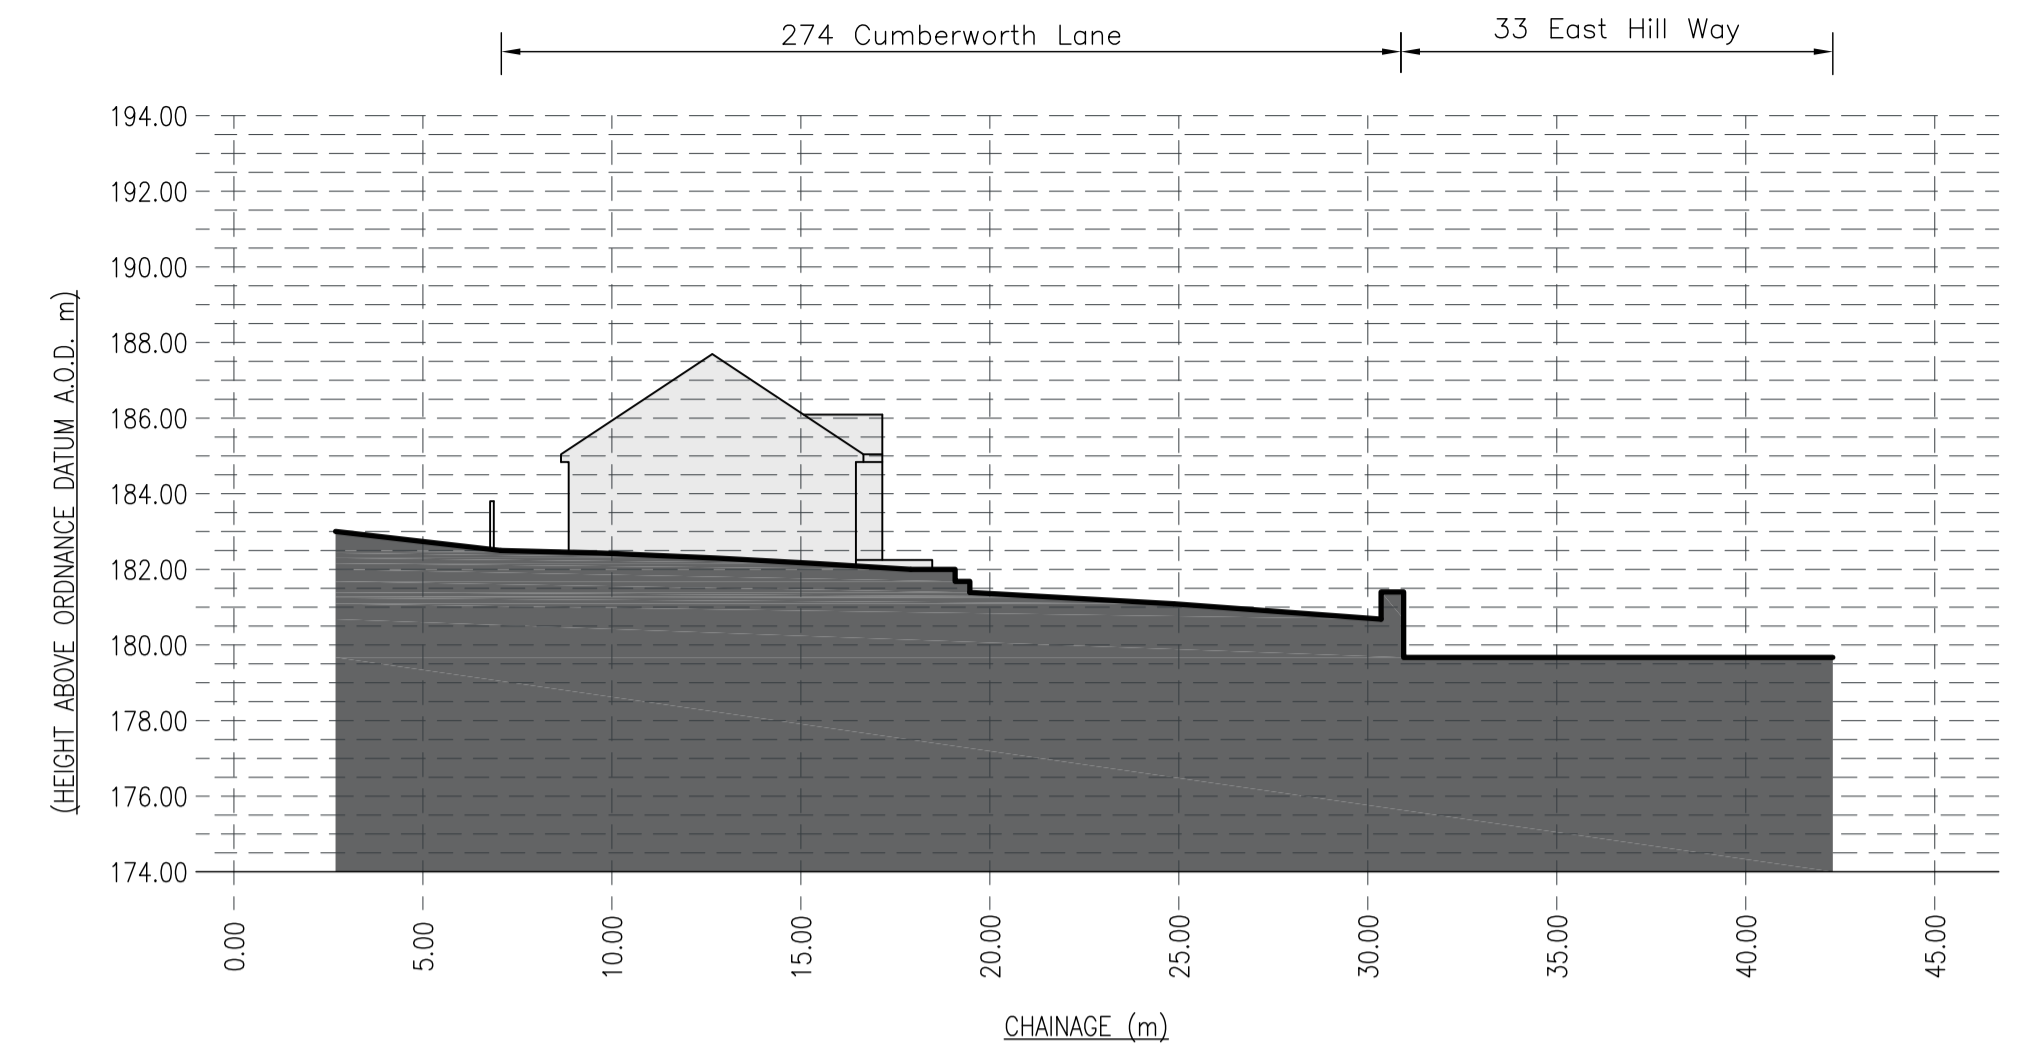


Existing Cross Section A - A  
Scale 1:200

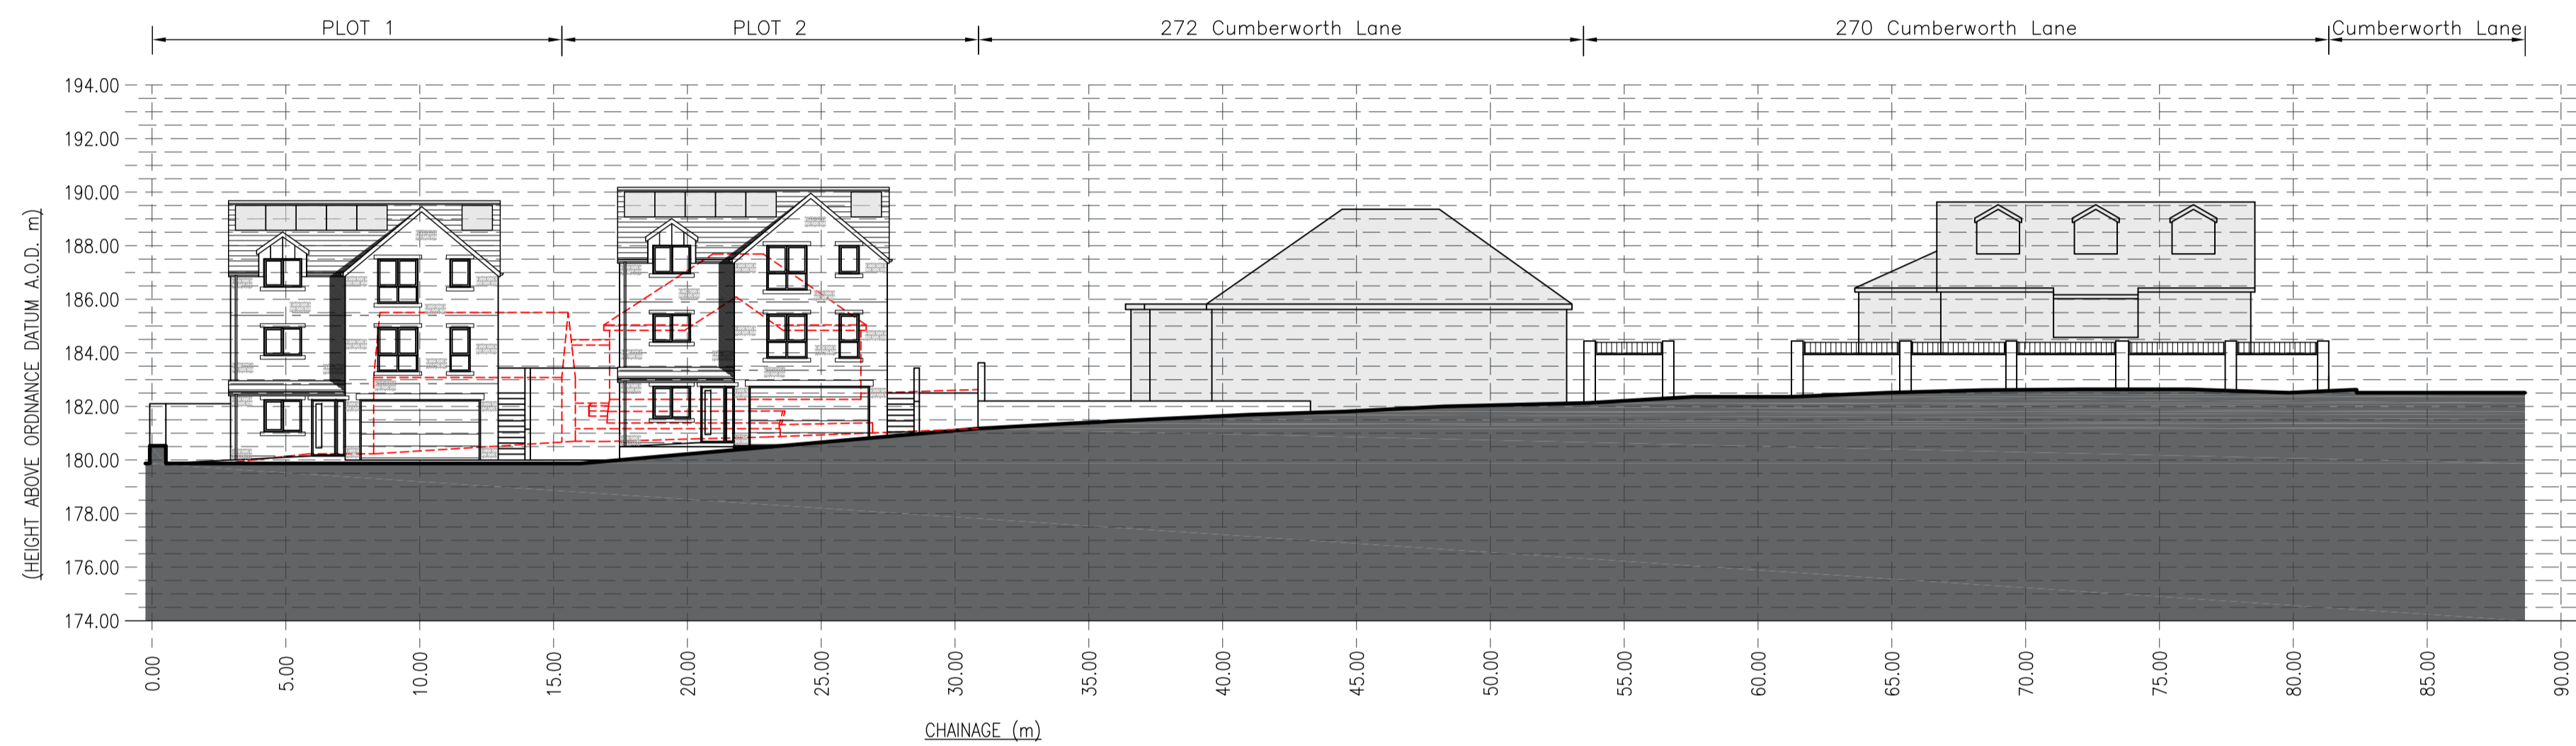


Proposed Streetscene  
Scale 1:200

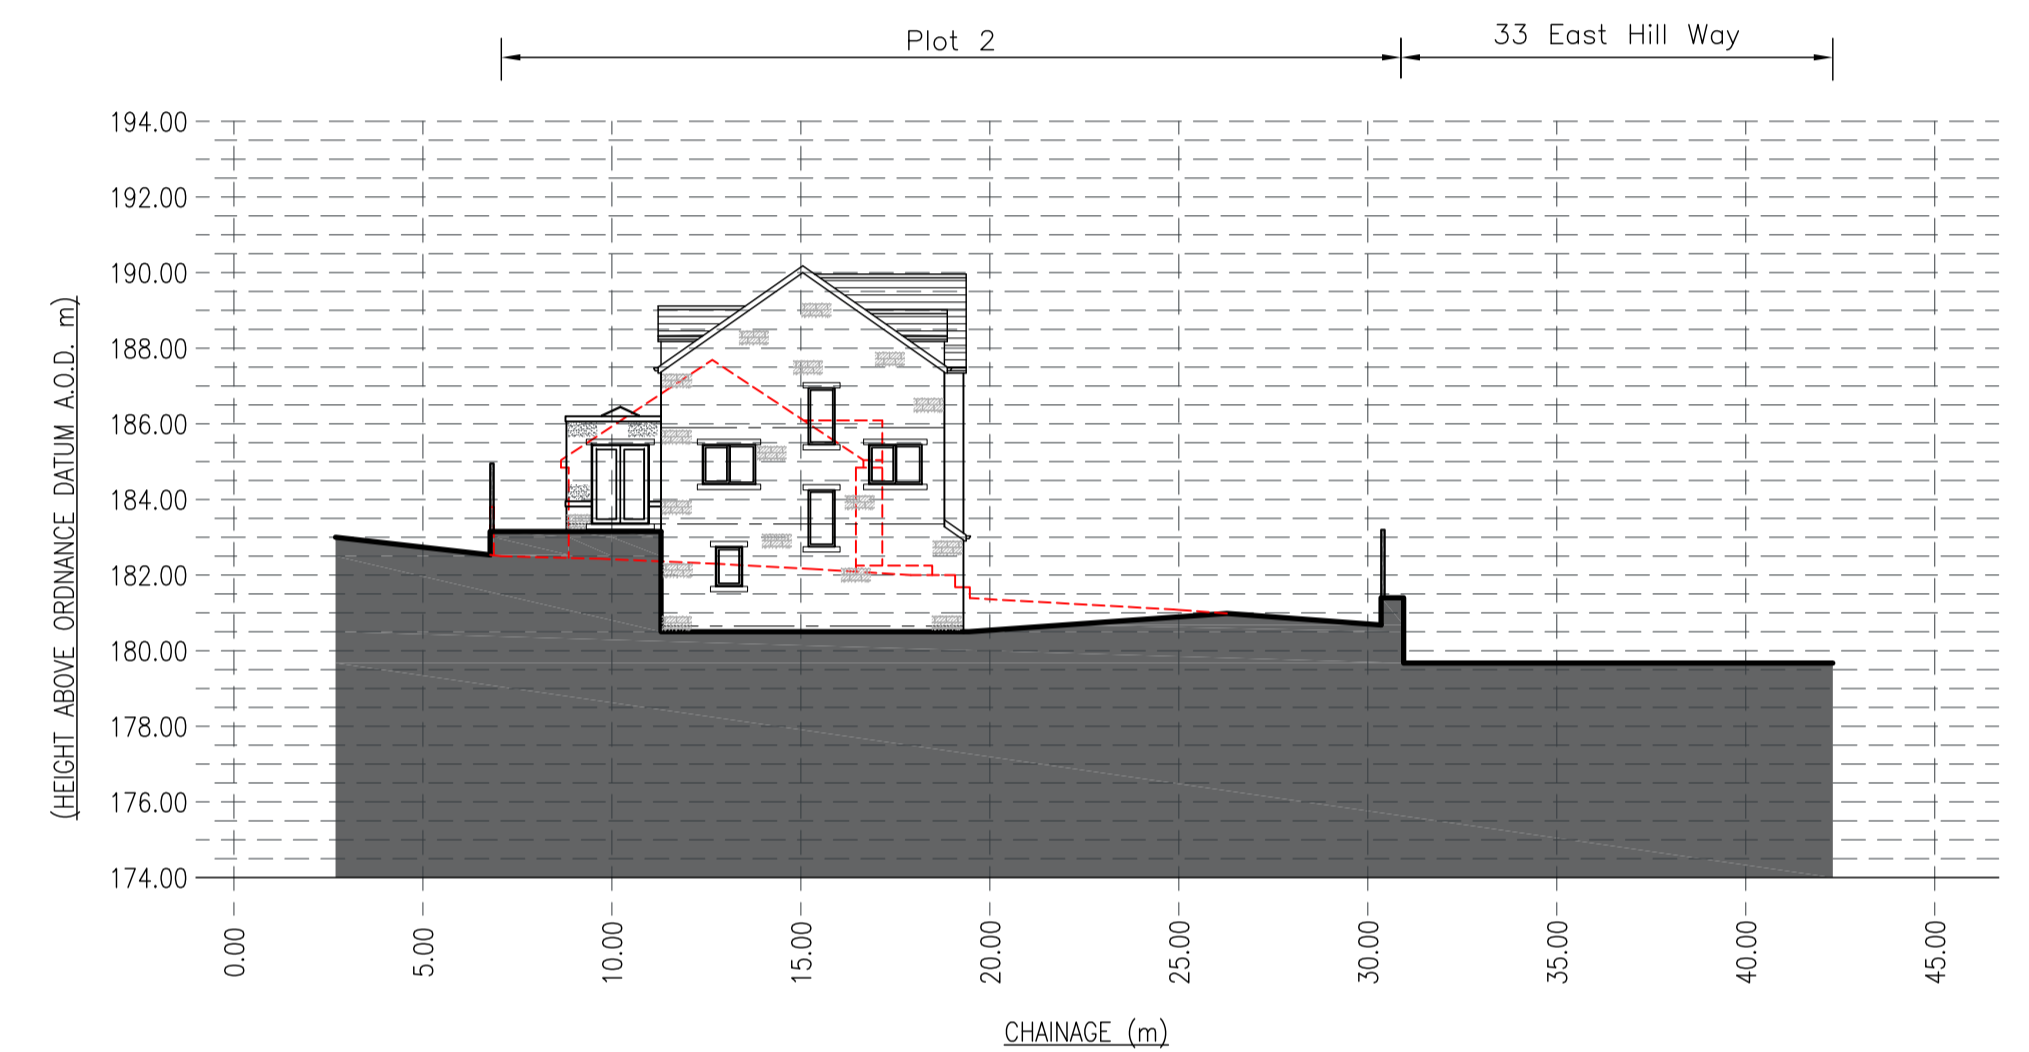

Proposed Cross Section A - A  
Scale 1:200

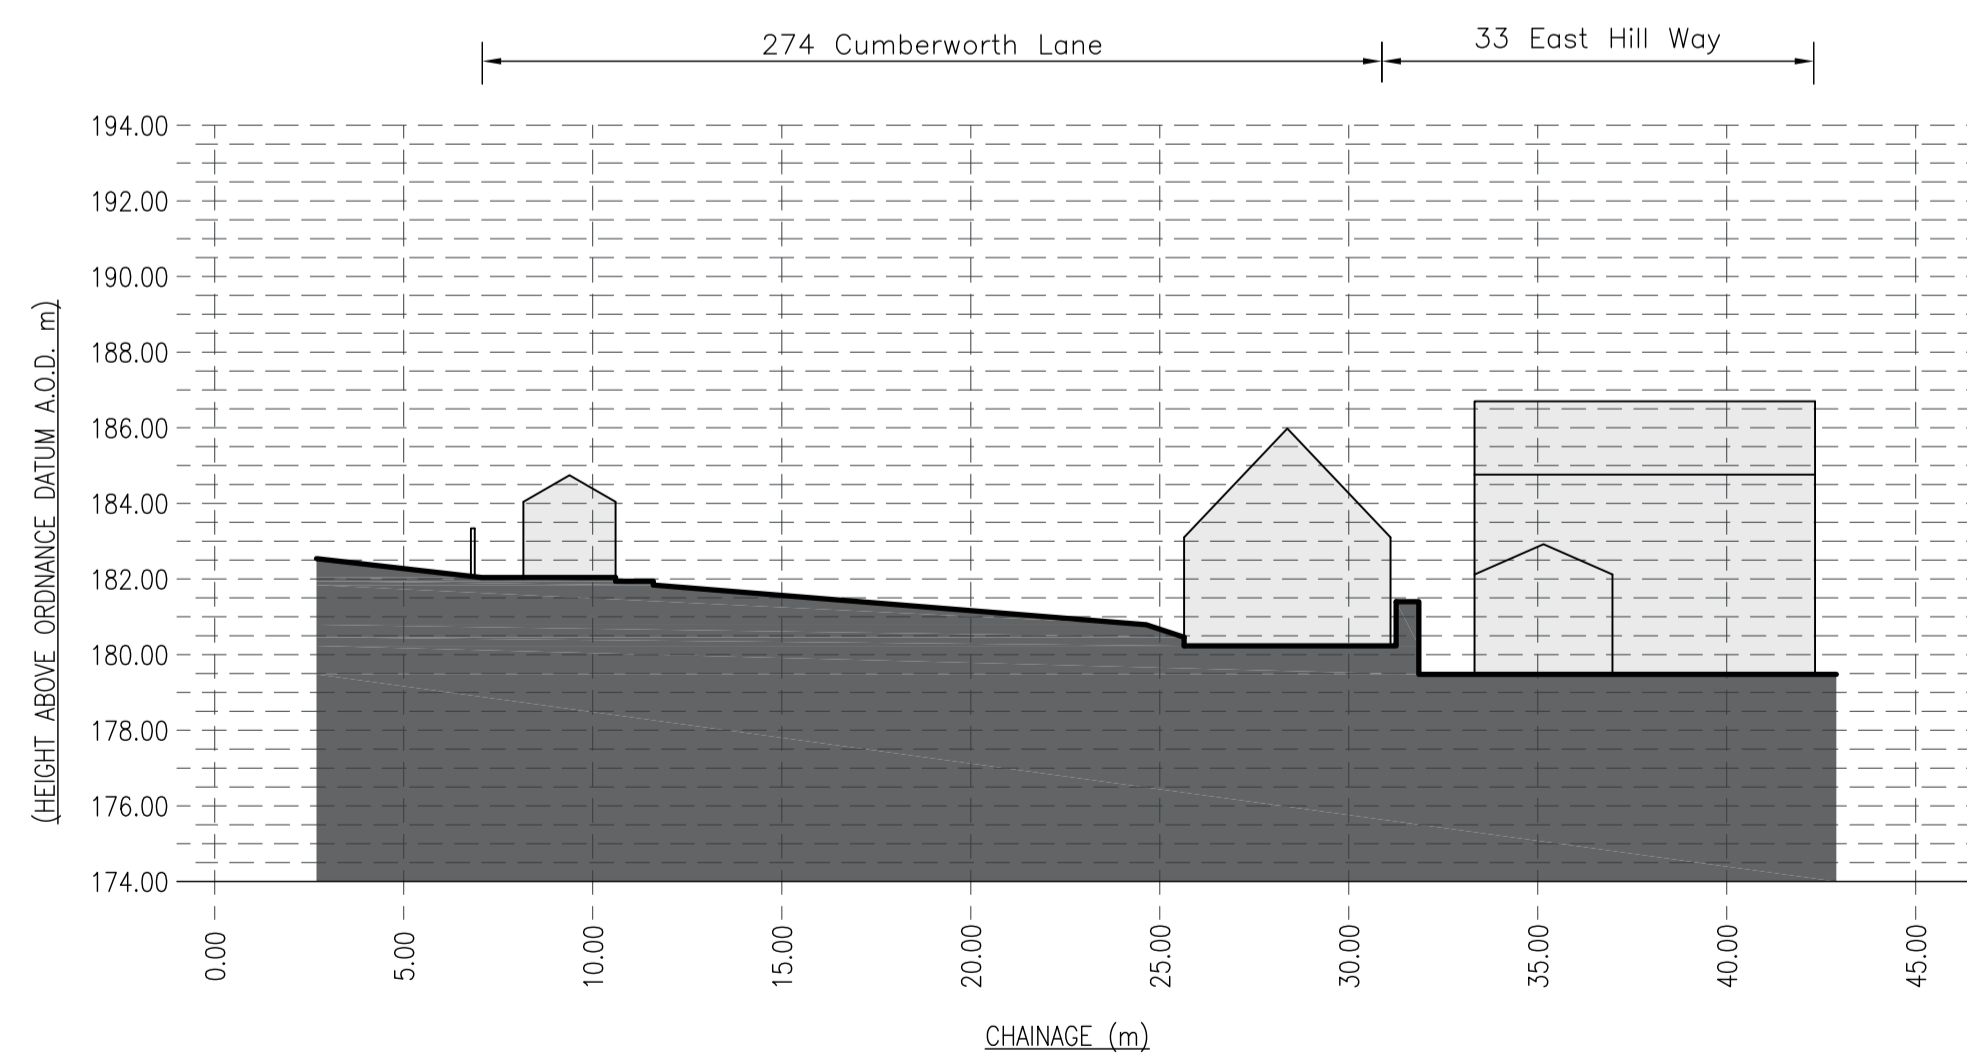

Existing Cross Section B - B  
Scale 1:200

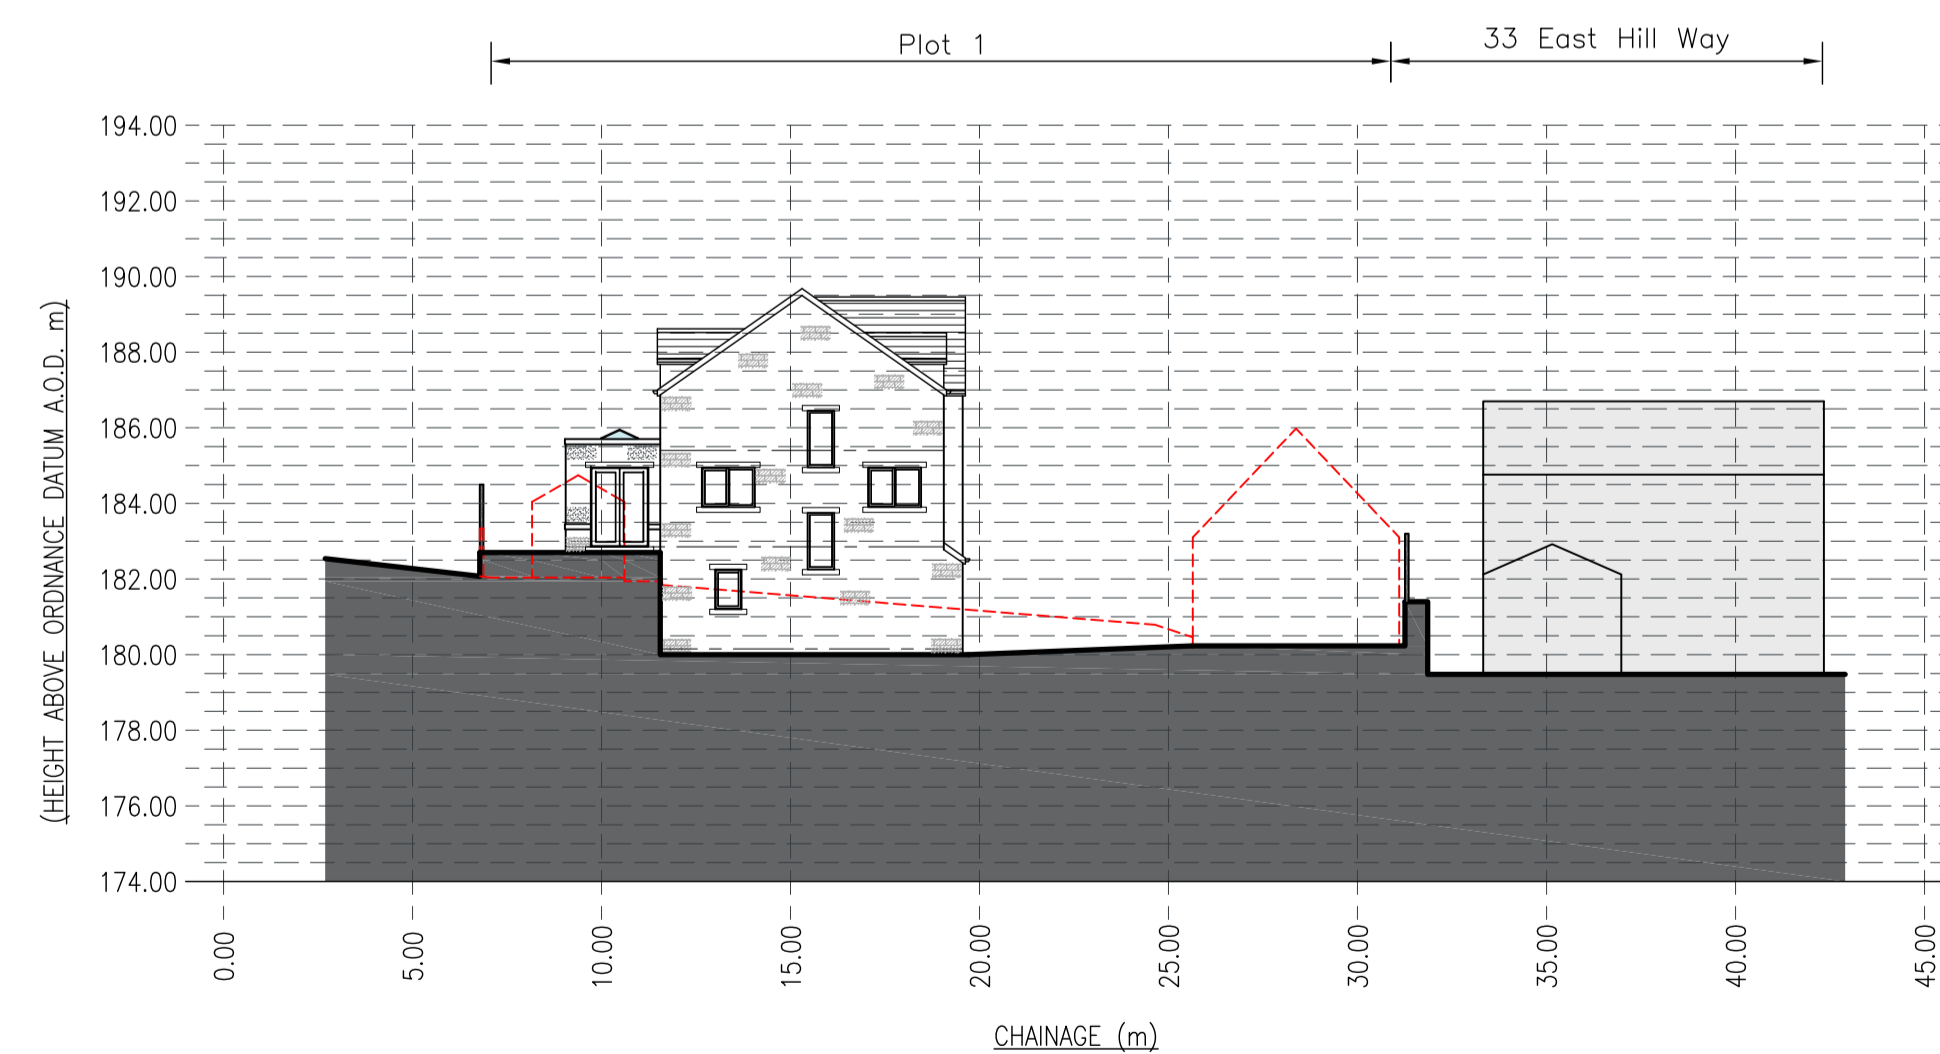

Proposed Cross Section B - B  
Scale 1:200

**NOTES**

1. No dimensions to be scaled. IF IN DOUBT ASK.
2. All dimensions must be checked and verified on site by the Contractor prior to the commencement of works and Hincliffe Architecture & Design Ltd. to be notified of any discrepancies.
3. The copyright of these drawings remains the property of Hincliffe Architecture & Design Ltd. They must not be reproduced in any way without prior written consent from the originator (Hincliffe Architecture & Design Ltd.)

C	10/25	PLOT SETTING OUT AMENDED
B	10/25	LEVELS UPDATED
A	10/25	FIRST ISSUE
Rev.	Date	Description

Status: **PLANNING**

**hincliffe**  
architecture & design

Hincliffe A&D  
24 Carr View Road  
Huddersfield  
West Yorkshire  
HD9 7JL

01923 907 765  
01484 620 764  
info@hincliffe-architecture.co.uk  
www.hincliffe-architecture.co.uk

Client: **FHH DEVELOPMENTS LTD.**

Project: **274 CUMBERWORTH LANE  
DENBY DALE  
HUDDERSFIELD  
WEST YORKSHIRE  
HD8 8QS**

Drawing Title: **EXISTING & PROPOSED  
STREETSCENE AND CROSS  
SECTION**

Scale (at A1): **AS SHOWN** Date: **JUNE' 2025**

Drg. no.: **290-25-PL06** Rev.: **C**