


BLOCK PLAN 1:500

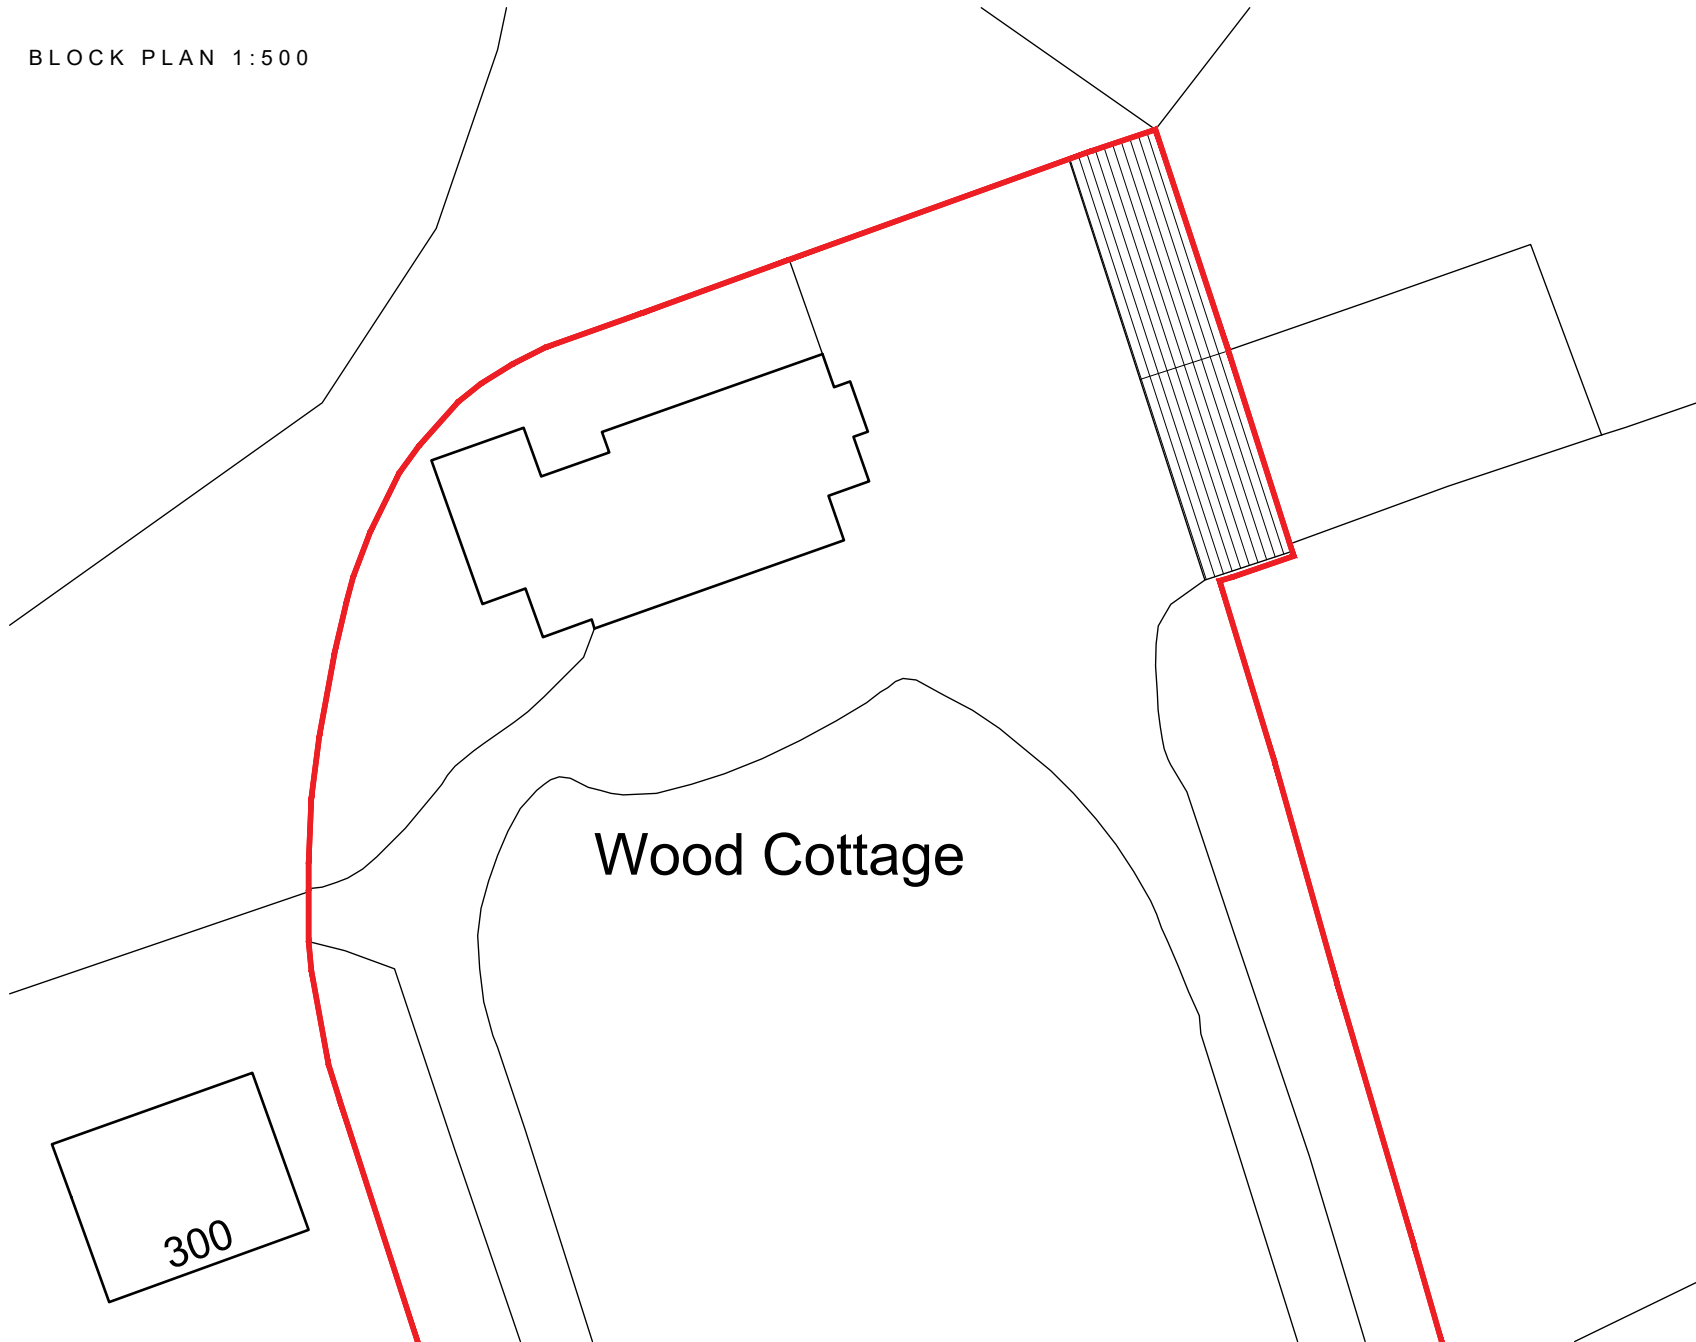

Scale 1:500




**NOTES**

This drawing has been prepared specifically for the purpose of obtaining Planning and or Building Regulations Approval. Its suitability for other purposes without additional supplementary details and specifications cannot be guaranteed.

All dimensions are to be checked on site, any discrepancies are to be reported to the designer before work commences. Use only figured dimensions.

All structural components shown are indicative only. Details / calculations of structural members are to be provided by the Structural Engineer.

This drawing is not to be copied or divulged to a third party without written permission.

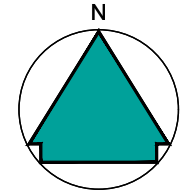

Revisions		
R01	Preliminary Issue	30.07.25
R02	Preliminary Issue	10.09.25

**Project:**  
Garage conversion  
  
at Wood Cottage,  
Greenfield Road,  
Holmfirth, HD9 3XF  
  
for Richard Holroyd.  
  
Proposed Block Plan

**Purpose of issue:** PLANNING

**Drawn** CJA  
**Date** July 2025  
**Scales** 1:500 @ A4  
**Drawing No.** 2555 - 0302 - R02