


Key:-
 New Construction

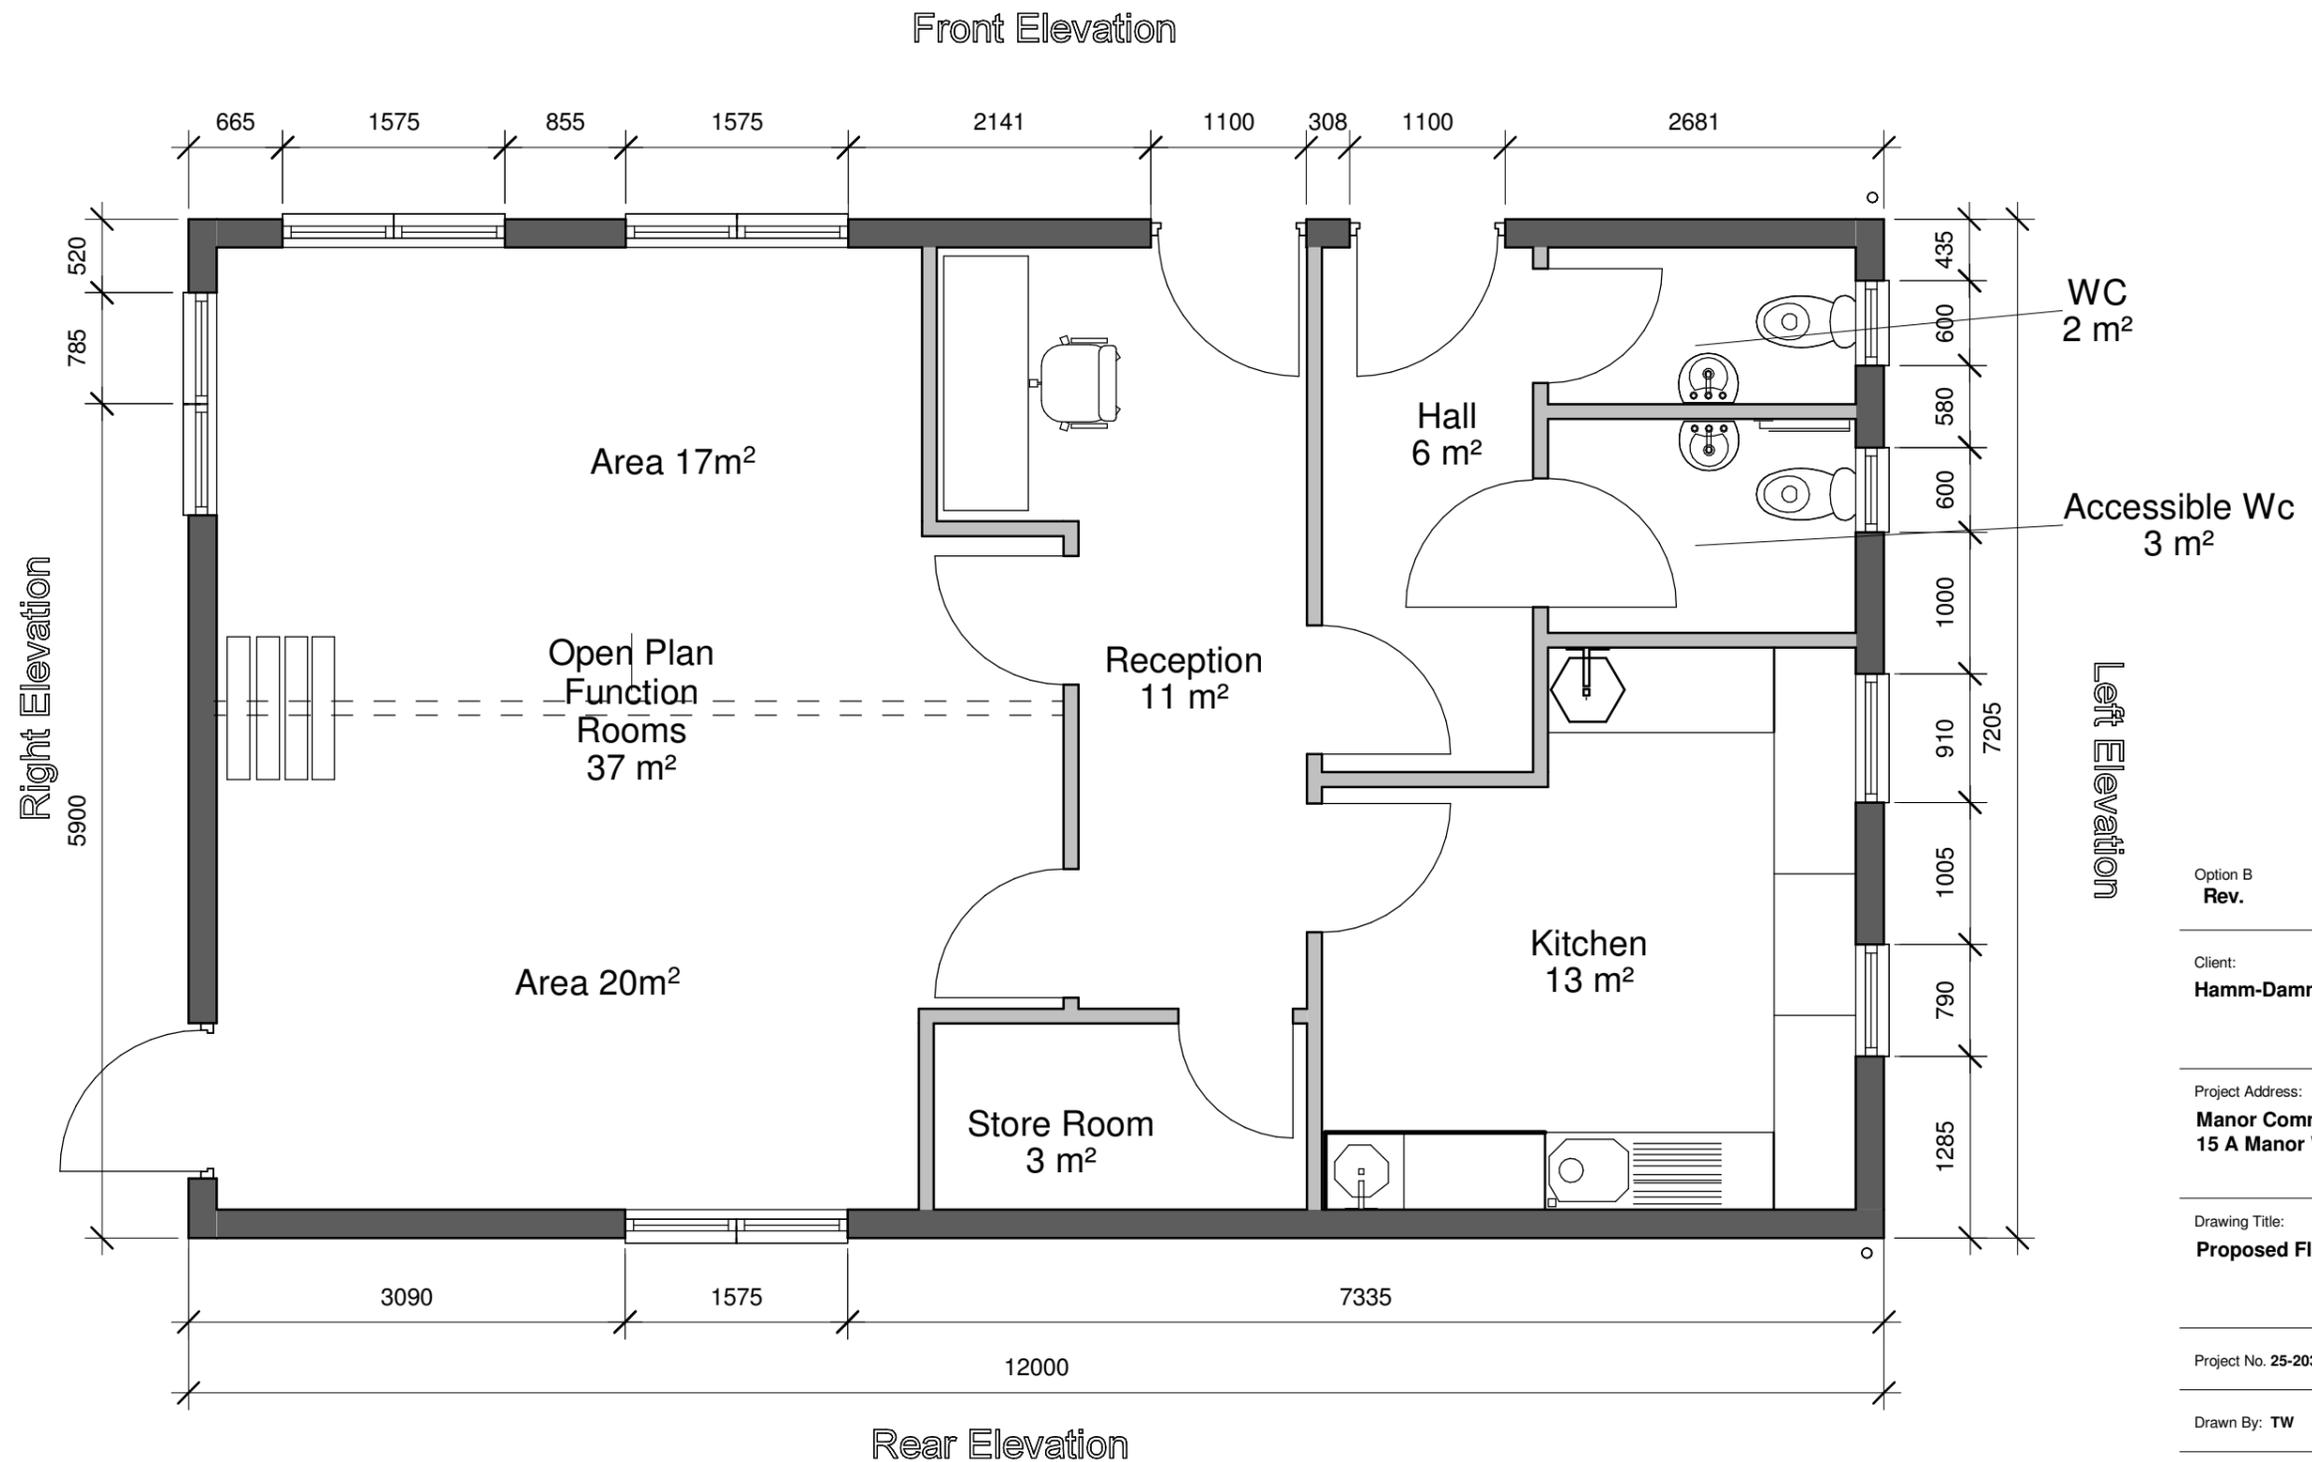

Option B	Rev.	Description:	Date:
----------	------	--------------	-------

Client:
Hamm-Damm Foundation

Project Address:
**Manor Community Gardens
 15 A Manor Way**

Drawing Title:
Proposed Floorplan

Project No. **25-2030** Drawing No. **A3-PL-01**

Drawn By: **TW** Checked By: **JD**

Date: **11/08/25** Scale: **As indicated**

LUCAS LEE
 BUILDING SURVEYORS | PROJECT MANAGERS | QUANTITY SURVEYORS

T: 01484 423111 / 0113 249 9994

www.lucaslee.co.uk

All dimensions are in millimetres unless otherwise stated.
 Dimensions to be verified on site.
 Do not scale.
 Drawing not to be reproduced without permission.

1 Proposed Floorplan

1 : 50