


New Farm Building at Forest Farm, Saddleworth Rd, Barkisland, Halifax HX4 0DZ  
Floorplan

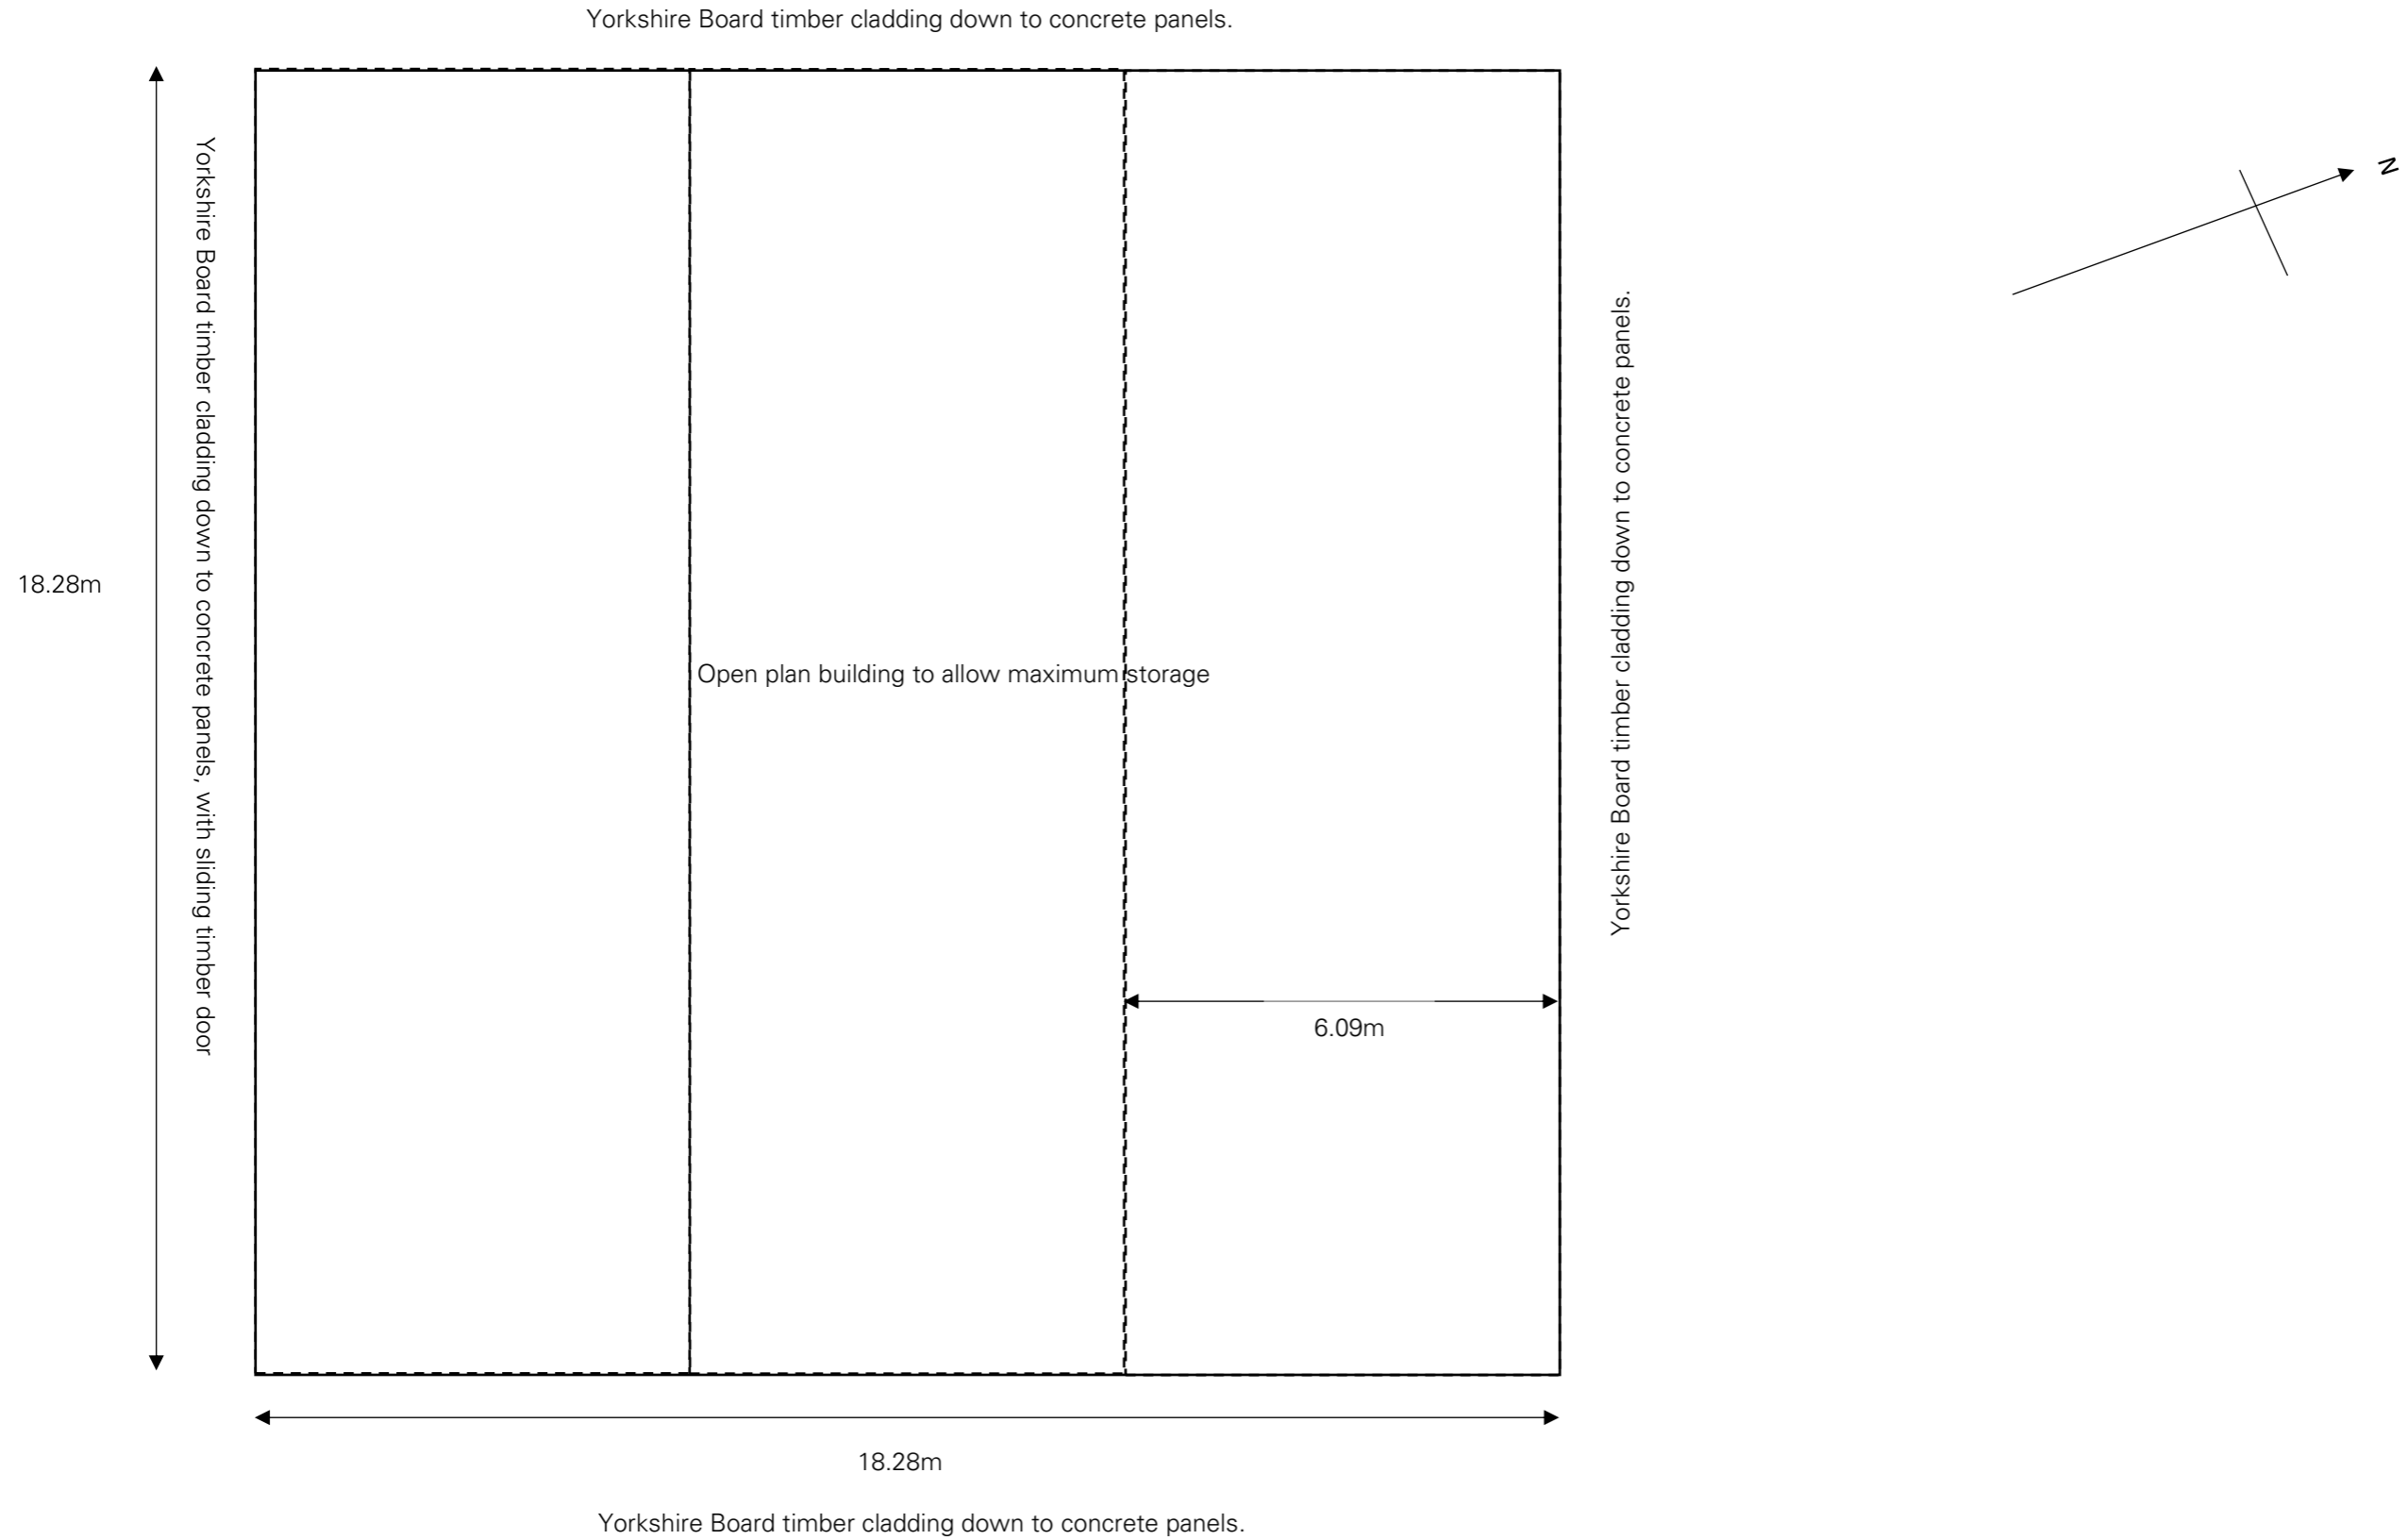

**Hardcastle  
Rural Surveyors**

Drawing produced by:  
Hardcastle Rural Surveyors Ltd  
The Manse, Main Street  
Kirkby Malzeard, Ripon  
HG4 3RS  
01765 658525  
info@hardcastlerural.co.uk

Client: PD & PM Pogson  
Ref: HRS/DS/1739  
Title: New Farm Buildings at  
Forest Farm

Date Drawn: 29/07/2025  
Scale: 1:100 at A3