
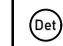
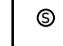

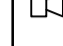









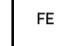
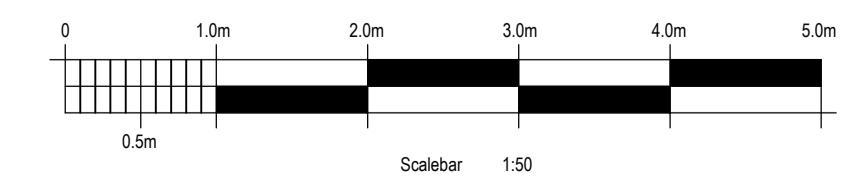
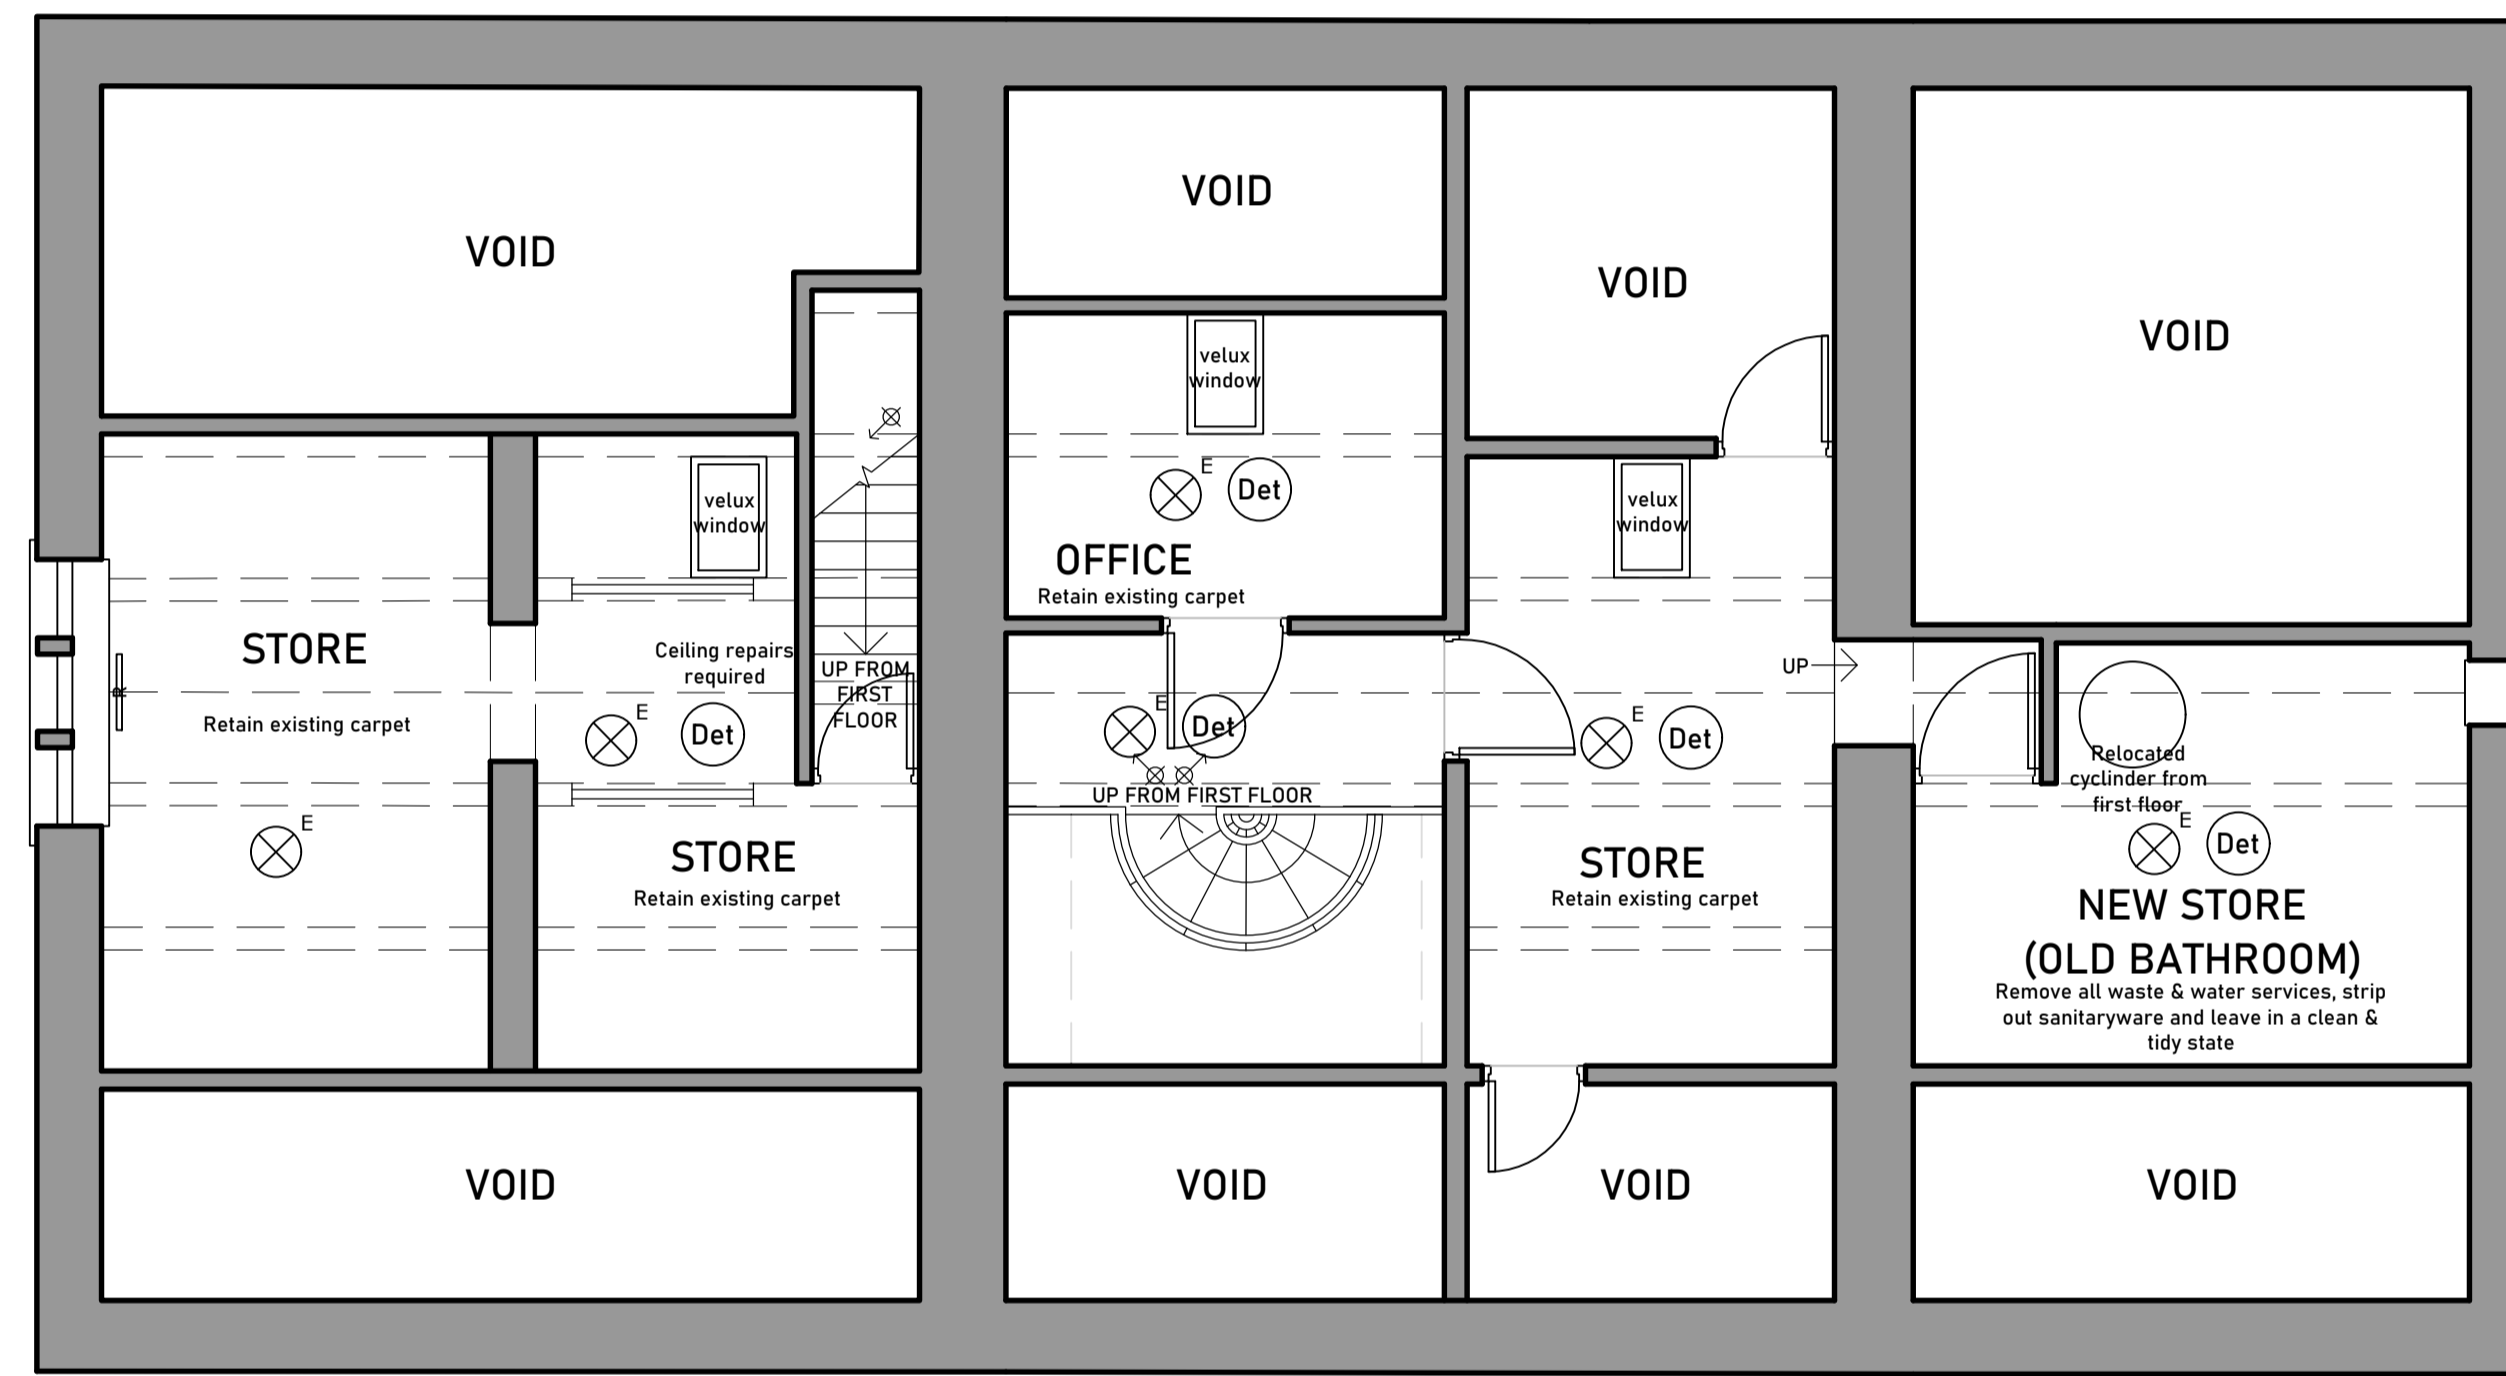


FIRE SAFETY KEY

-  Fire Alarm Panel
-  Automatic fire detector
-  Smoke detector
-  Manual Call Point
-  Sounder beacon
-  Emergency light-fitting (Fluorescent Downlight or luminaire)
-  Emergency Exit Light c/w legend (directional)
-  9-litre water fire extinguisher
-  Dry powder fire extinguisher
-  Carbon Dioxide fire extinguisher
-  Foam fire extinguisher
-  Wet chemical extinguisher
-  Fire Blanket
-  Self closing Fire door
-  Fire Exit door

NEW STORE (PARTIAL BATHROOM)

- Remove all waste & water services, strip out sanitary ware and leave in a clean & tidy state
- New fire alarm smoke detector & audible sounder
- 1 no new wired and connected non-maintained slave emergency light unit.
- Relocated water cylinder to be positioned in new store room



PLEASE NOTE SECOND FLOOR HAS NOT BEEN SURVEYED

Copyright:
This drawing and design and all the information contained therein is the sole copyright of SODA Ltd. and reproduction in any form is forbidden unless permission is obtained in writing.

No dimensions to be scaled from this drawing. All Contractors must visit site and be responsible for taking and checking all dimensions relative to this work. The Designer must be advised of any discrepancies in writing.

Revision:
Rev A: Reduced scope of works to suit cost document works. Strip out works only to partial bathroom to form new store including new fire detector and emergency lighting 29.04.25 ADM
Rev B: Shown relocated hot water cylinder from first floor in new store room. 15.05.25 ADM

Scale: 1:50@A1	Date: MAR'25
Job title: Butchers Arms, 38 Town Gate, Hepworth, Holmfirth, HD9 1TE	Client: Trust Inns
Drawing title: Proposed Second Floor Layout	Drawn by: OPP
Drawing Number: 14/75/202B	

The Studio, Sovereign House,
Wakefield WF2 8EF
01924 372654 studio@sodagroup.co.uk

