
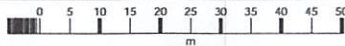


38 Town Gate, HD9 1TE

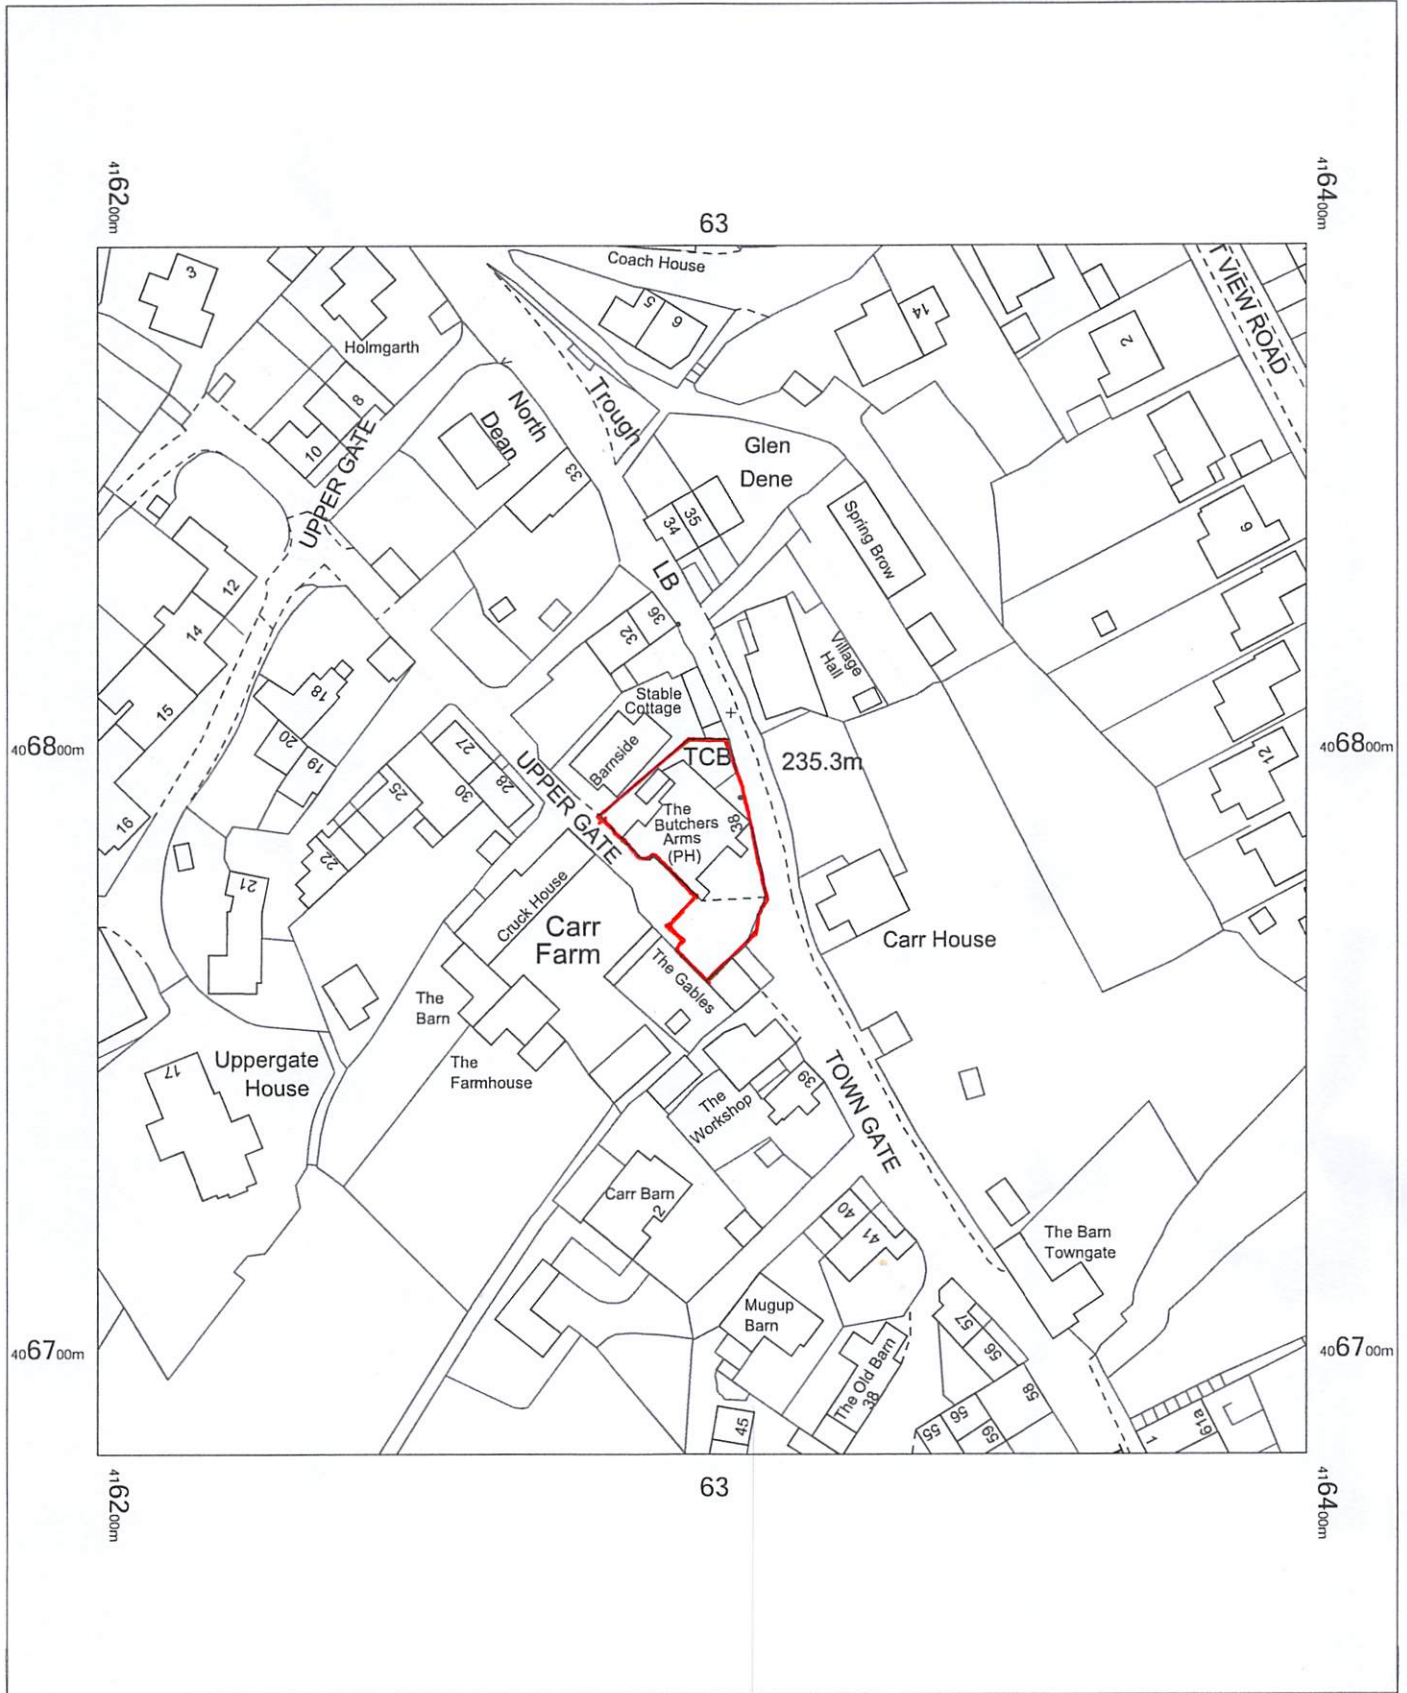

Butchers Arms
 38 Town Gate,
 Hepworth,
 Holmfirth,
 Kirklees
 HD9 1TE

OS MasterMap 1250/2500/10000 scale
 Monday, August 11, 2025, ID: MPMBW-01236682
www.blackwellmapping.co.uk

1:1250 scale print at A4, Centre: 416298 E, 406784 N

©Crown Copyright Ordnance Survey. Licence no.
 100041041



BLACKWELL'S
 MAPPING SERVICES
 PERSONAL & PROFESSIONAL MAPPING
www.blackwellmapping.co.uk

TEL: 0800 151 2612
maps@blackwell.co.uk

