
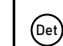
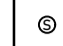

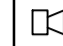













### FIRE SAFETY KEY

-  Fire Alarm Panel
-  Automatic fire detector
-  Smoke detector
-  Manual Call Point
-  Sounder beacon
-  Emergency light-fitting (Fluorescent Downlight or luminaire)
-  Emergency Exit Light c/w legend (directional)
-  9-litre water fire extinguisher
-  Dry powder fire extinguisher
-  Carbon Dioxide fire extinguisher
-  Foam fire extinguisher
-  Wet chemical extinguisher
-  Fire Blanket
-  Self closing Fire door
-  Fire Exit door

PLEASE NOTE CHECK  
DIMENSIONS HAVE BEEN  
TAKEN ONLY

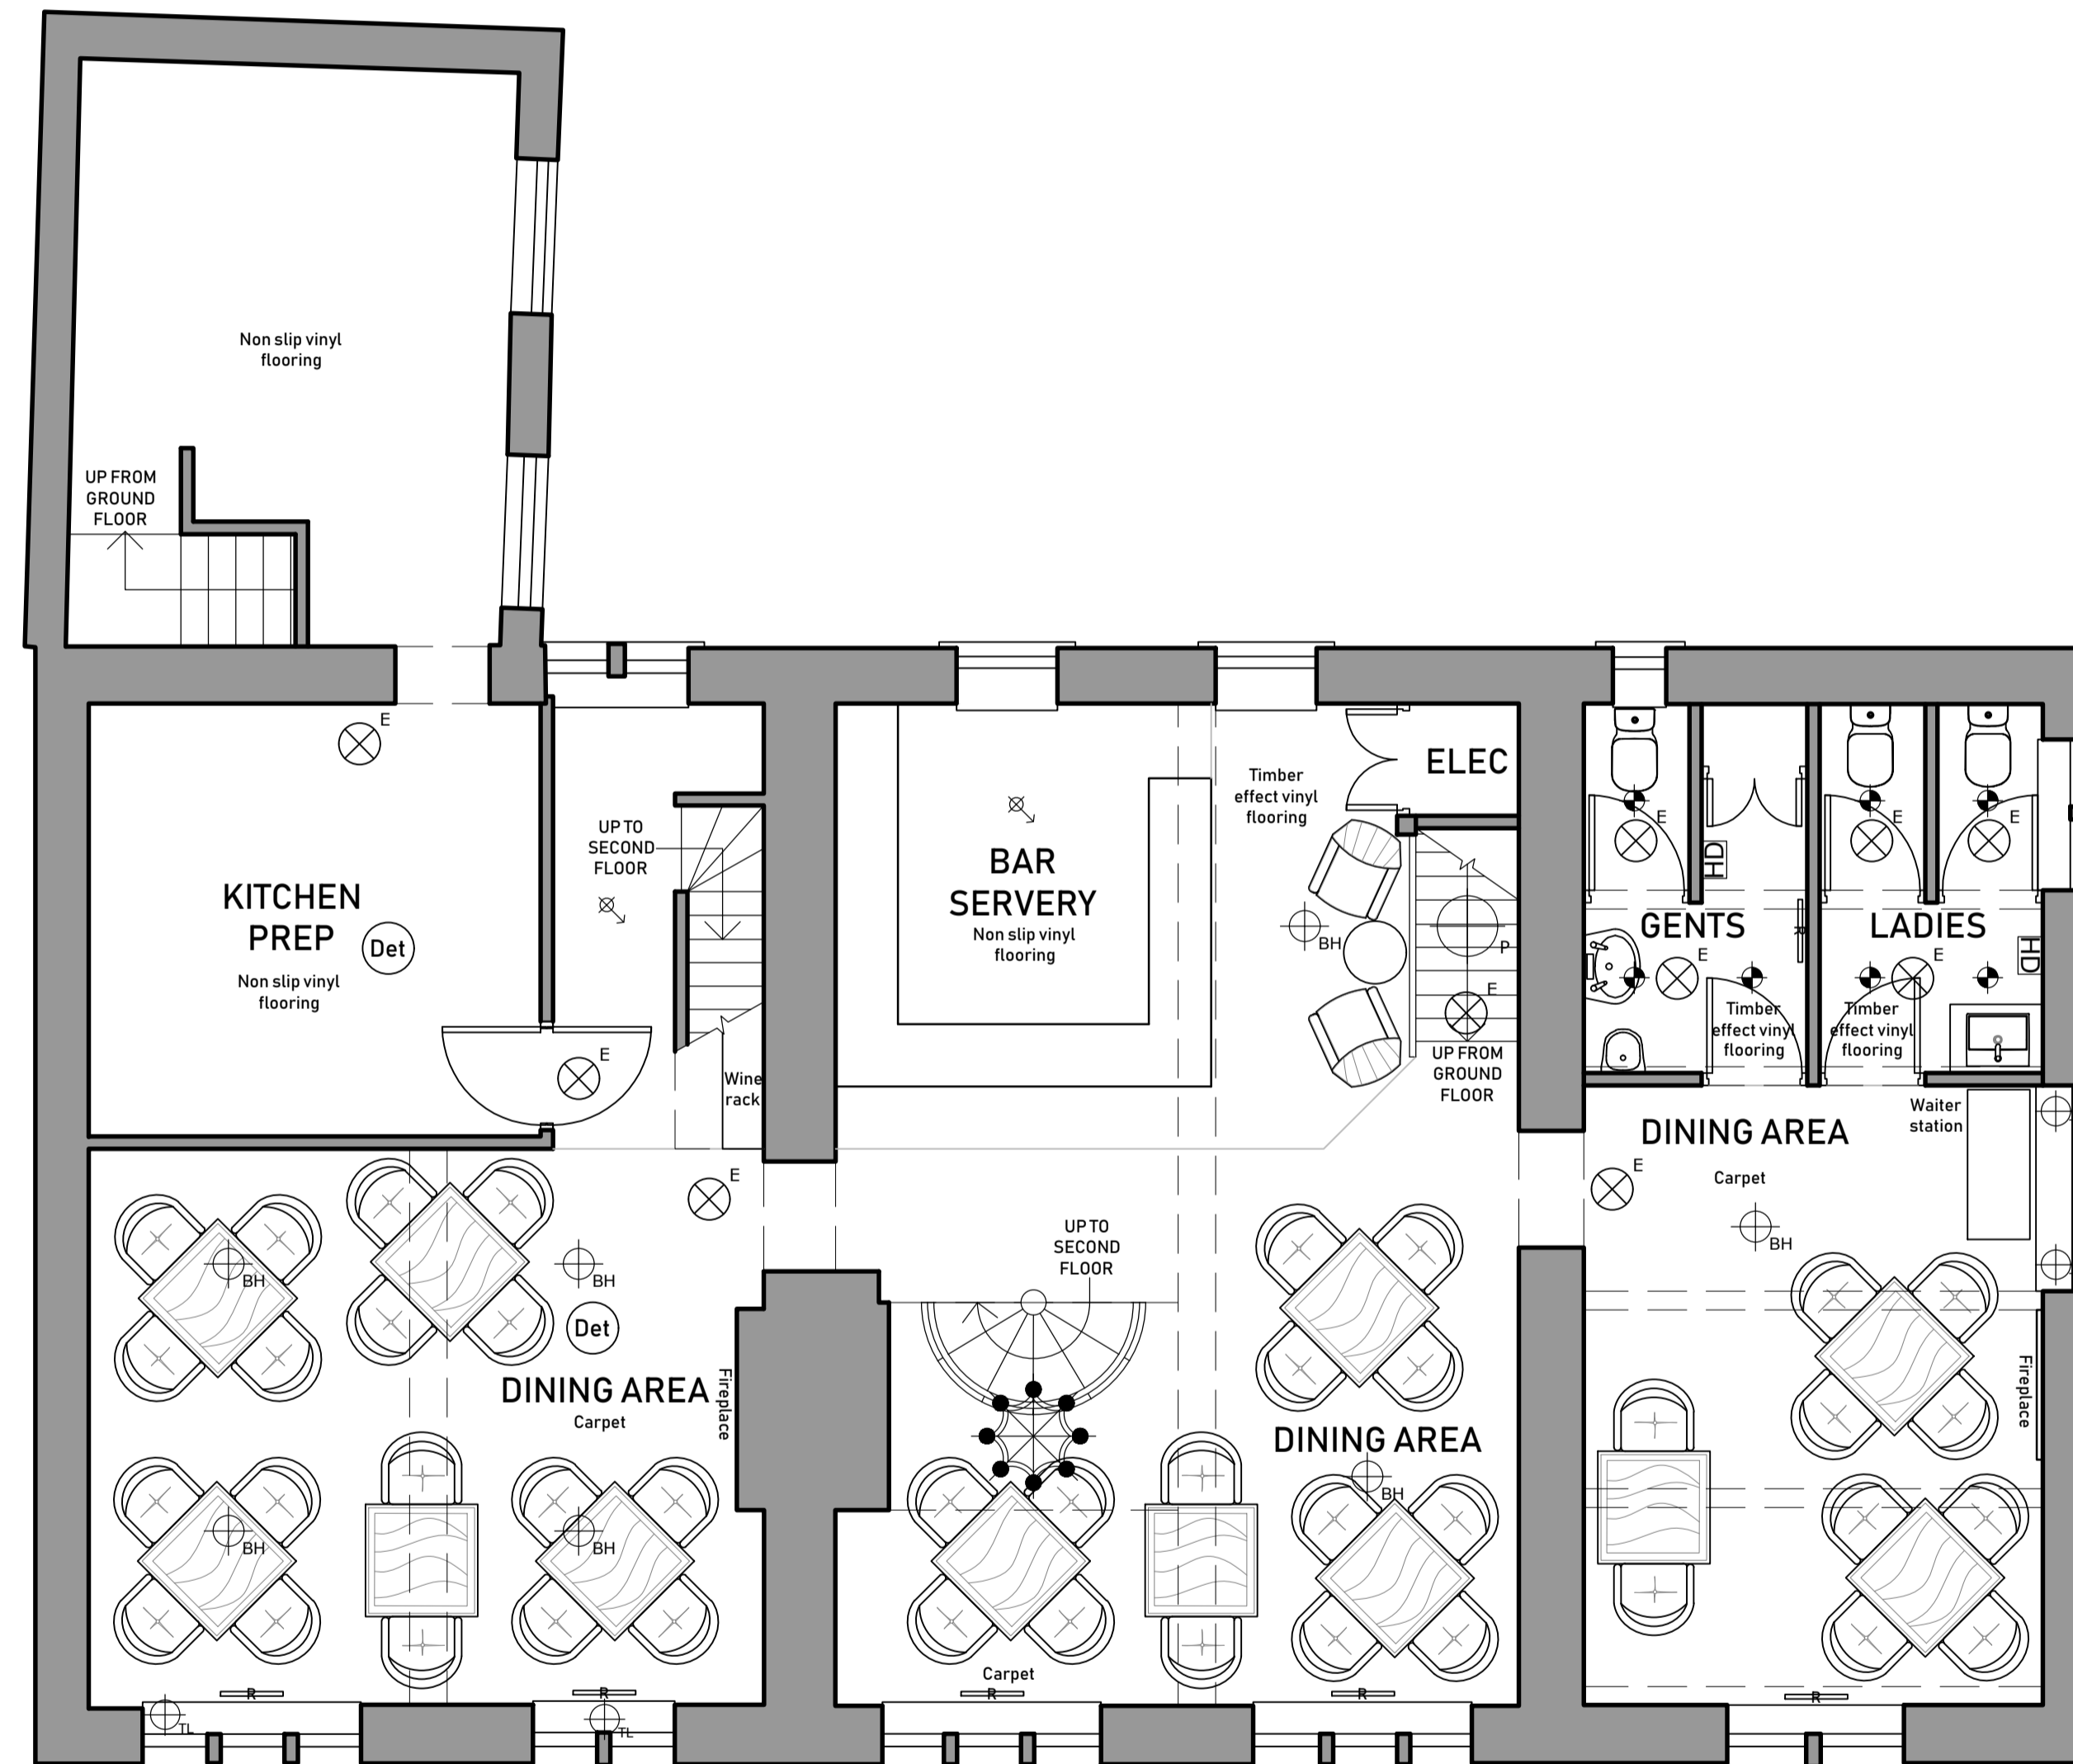

**Copyright:**  
This drawing and design and all the information contained therein is the sole copyright of SODA Ltd. and reproduction in any form is forbidden unless permission is obtained in writing.

No dimensions to be scaled from this drawing. All Contractors must visit site and be responsible for taking and checking all dimensions relative to this work. The Designer must be advised of any discrepancies in writing.

Revision:

Scale: 1:50@A1

Date: FEB/25

Drawn by: OPP

Job title:  
Butchers Arms  
38 Town Gate, Hepworth,  
Holmfirth, HD9 1TE

Drawing title:  
Existing First Floor Layout

Client:  
Trust Inns

Drawing Number:  
1475/701

The Studio, Sovereign House,  
Wakefield WF2 8EF  
01924 372654 studio@sodagroup.co.uk

EDA	Existing
Internal Area Total	86 Sqm / 926 Sqft
External Area Total	N/A
Covers	Existing
Internal - Total	44 No
External - Covered	N/A
External - Uncovered	N/A
External - Total	N/A

