


NOTES:
 REFER TO DRAWING NUMBER
 2400-002-001 PROPOSED SITE
 LAYOUT PLAN FOR CYCLE STORE
 LOCATIONS



INDICATIVE IMAGE

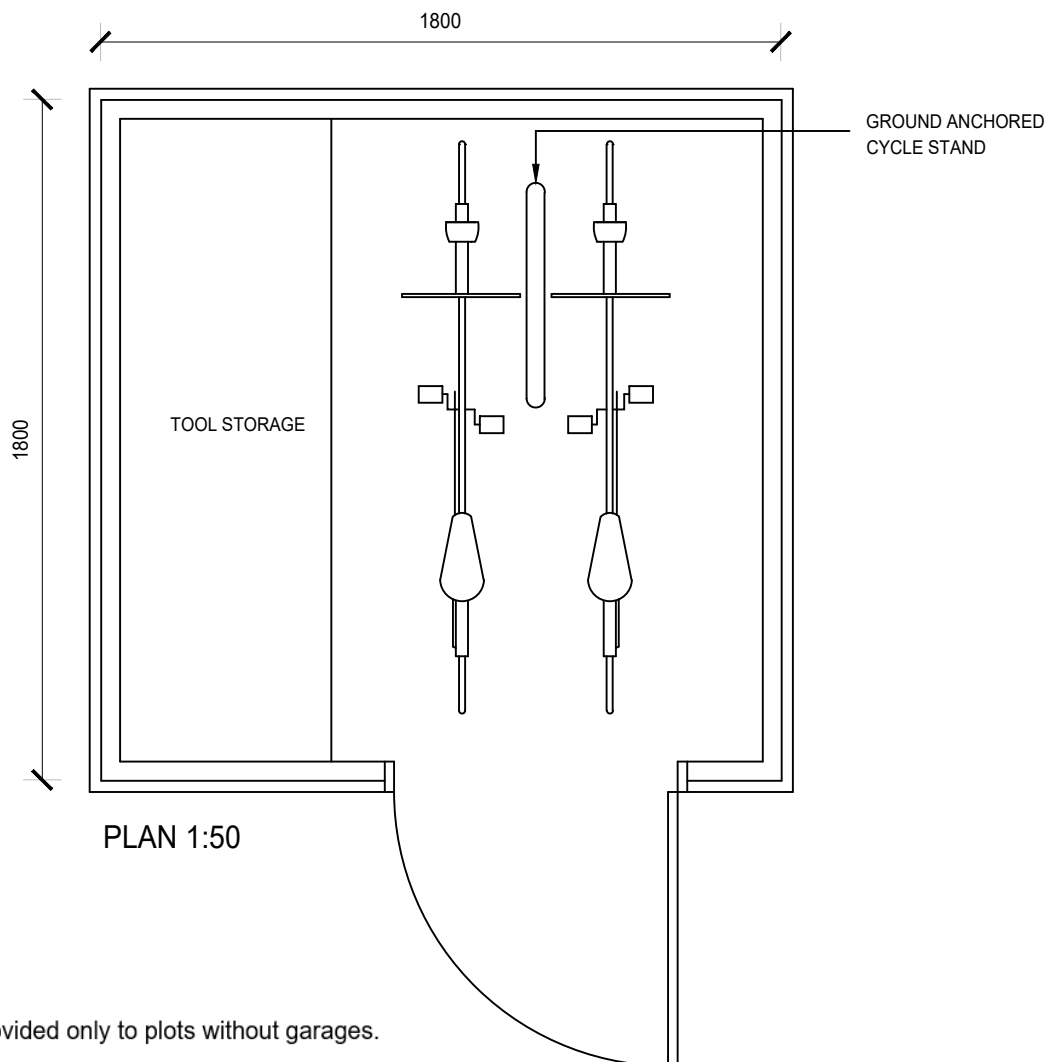

Cycle storage to be provided only to plots without garages.

Revision notes			Revision notes			Revision notes			Date		PROJECT	
Rev.	Date	Notes	Rev.	Date	Notes	Rev.	Date	Notes	20.07.25	Whitwell Hill, Birmingham	Drawing Number	Revision:
-	-	-	-	-	-	-	-	-	Scale: 1:50	2400-002-001	-	-
-	-	-	-	-	-	-	-	-	Drawn By:	CP	Issuing Title:	TYPICAL CYCLE STORE DETAIL