




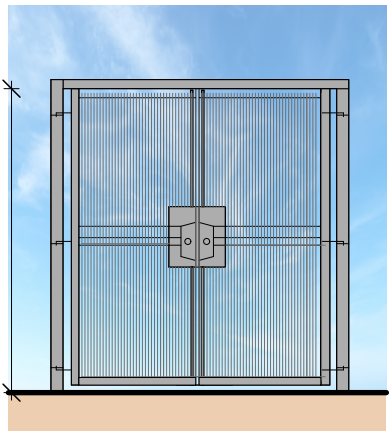


SECURITY GATE (TO LIDL SPEC)

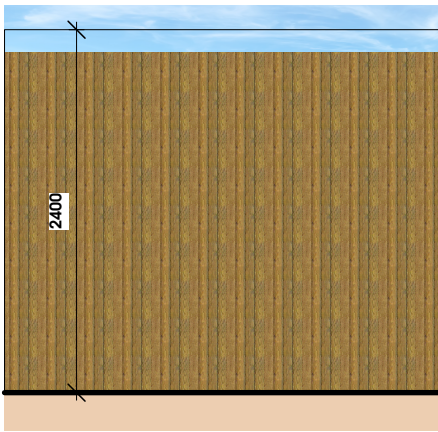

2400mm ACOUSTIC TIMBER FENCE

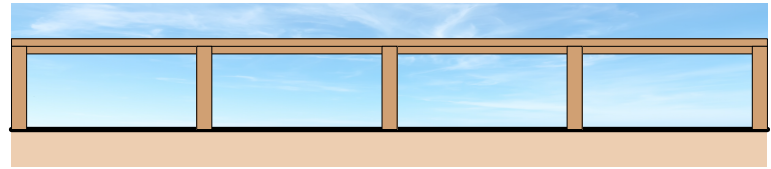


600mm TIMBER KNEE RAIL

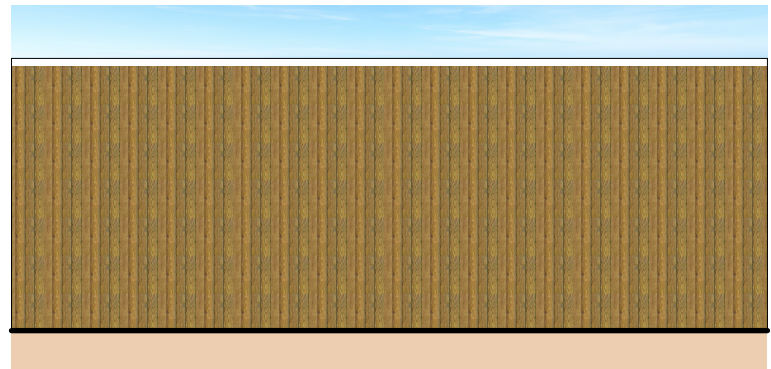

1800mm TIMBER FENCE



PROPOSED STONE RETAINING WALL WITH ASHLAR STONE CAPPING FINISH (TO STUCTURAL ENGINEER DESIGN AND DETAILS) WITH 1100MM METAL FENCE/GUARDING ON TOP. (RETAINING WALL HEIGHT VARIES)

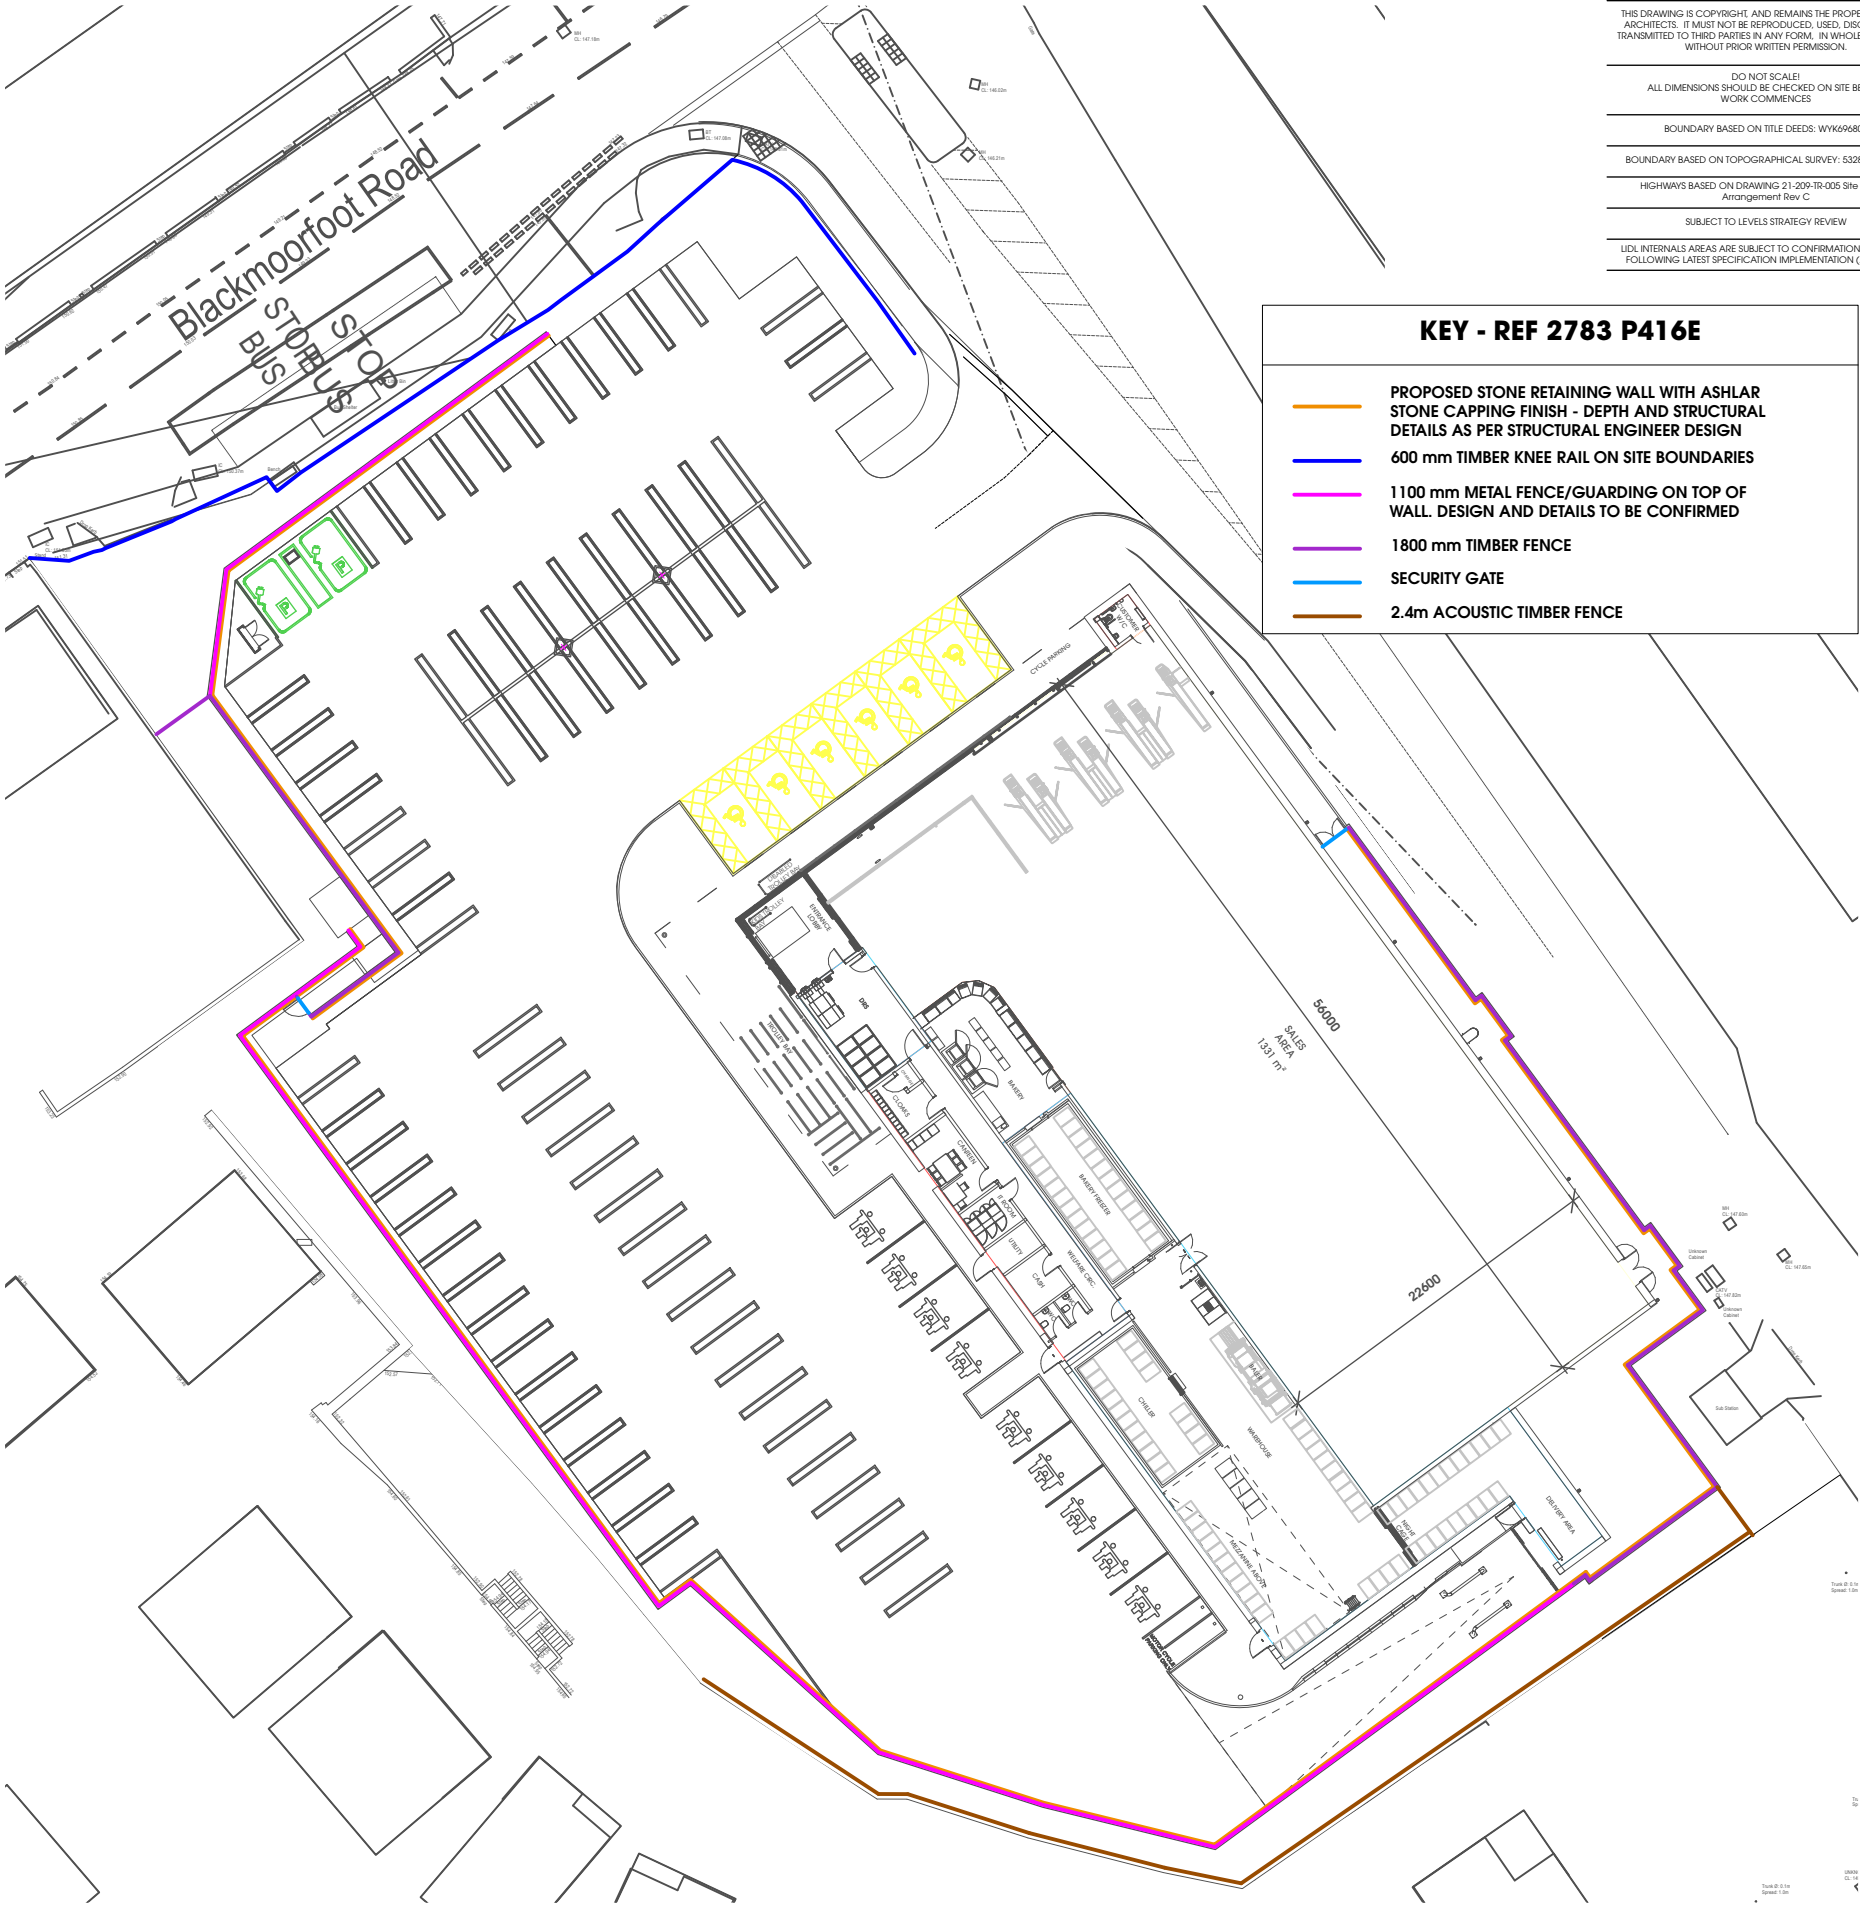

THIS DRAWING IS COPYRIGHT AND REMAINS THE PROPERTY OF HTC ARCHITECTS. IT MUST NOT BE REPRODUCED, USED, DISCLOSED OR TRANSMITTED TO THIRD PARTIES IN ANY FORM, IN WHOLE OR IN PART, WITHOUT PRIOR WRITTEN PERMISSION.

DO NOT SCALE!
ALL DIMENSIONS SHOULD BE CHECKED ON SITE BEFORE WORK COMMENCES

BOUNDARY BASED ON TITLE DEEDS: WYK909805

BOUNDARY BASED ON TOPOGRAPHICAL SURVEY: 5328-0721-01C

HIGHWAYS BASED ON DRAWING 21-209-TR-005 Site Access Arrangement Rev C

SUBJECT TO LEVELS STRATEGY REVIEW

LIDL INTERNALS AREAS ARE SUBJECT TO CONFIRMATION FROM LIDL FOLLOWING LATEST SPECIFICATION IMPLEMENTATION (AUG 2023)

KEY - REF 2783 P416E

- PROPOSED STONE RETAINING WALL WITH ASHLAR STONE CAPPING FINISH - DEPTH AND STRUCTURAL DETAILS AS PER STRUCTURAL ENGINEER DESIGN
- 600 mm TIMBER KNEE RAIL ON SITE BOUNDARIES
- 1100 mm METAL FENCE/GUARDING ON TOP OF WALL. DESIGN AND DETAILS TO BE CONFIRMED
- 1800 mm TIMBER FENCE
- SECURITY GATE
- 2.4m ACOUSTIC TIMBER FENCE