
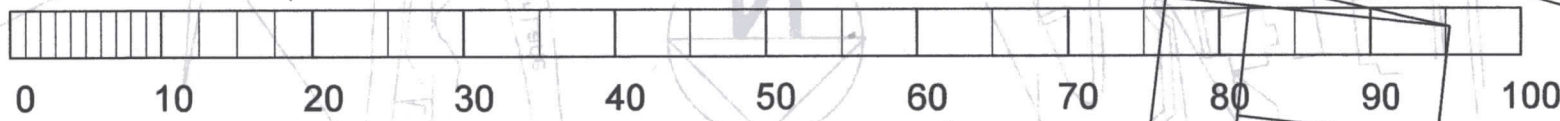
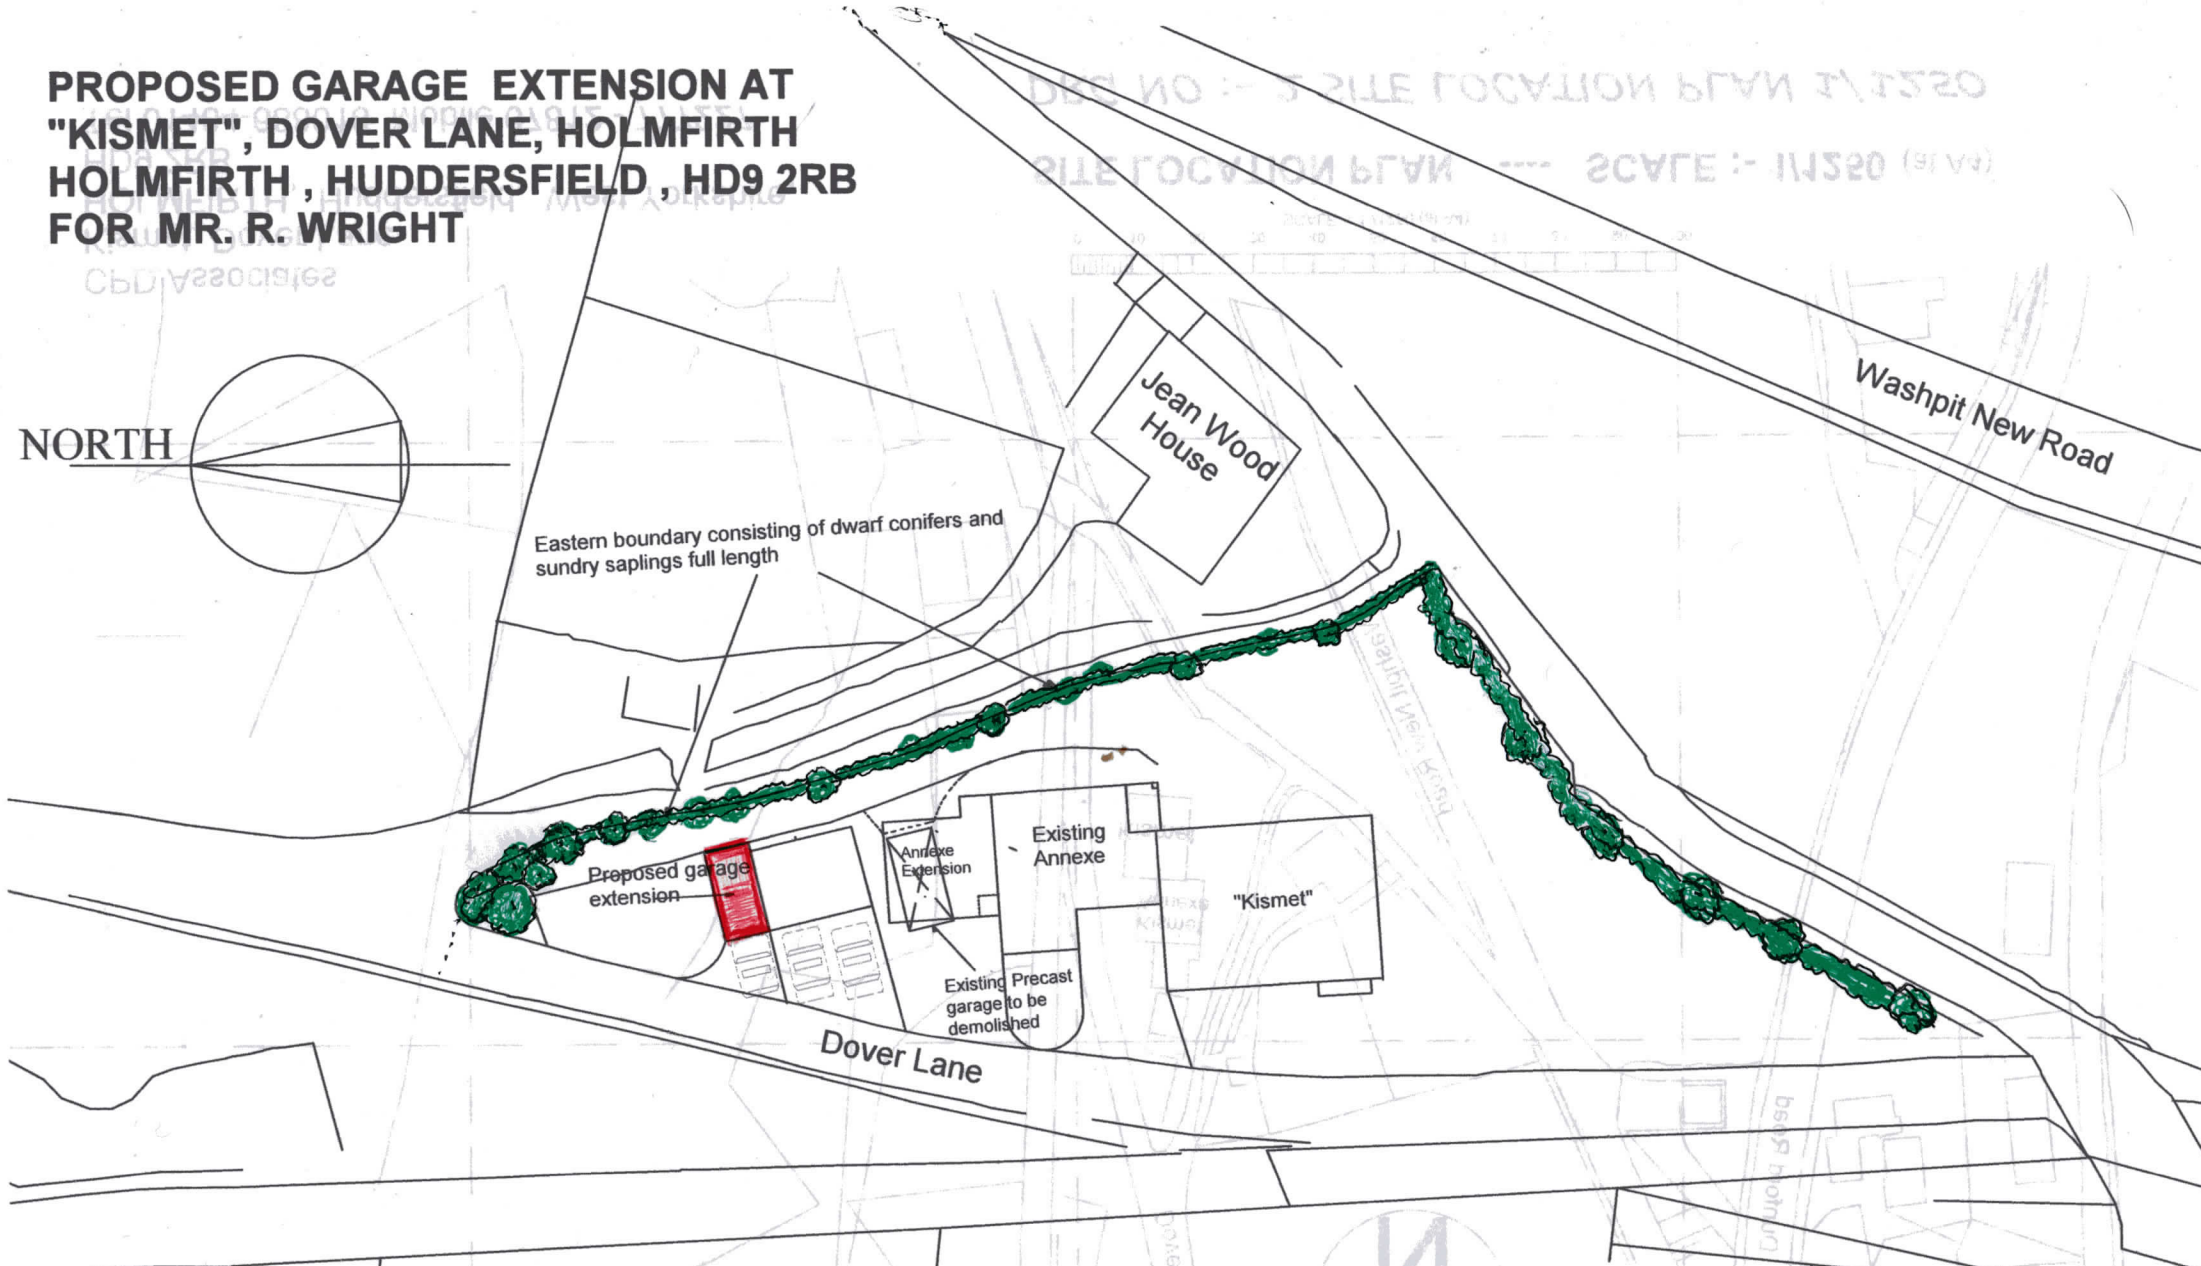


**PROPOSED GARAGE EXTENSION AT
"KISMET", DOVER LANE, HOLMFIRTH
HOLMFIRTH, HUDDERSFIELD, HD9 2RB
FOR MR. R. WRIGHT**

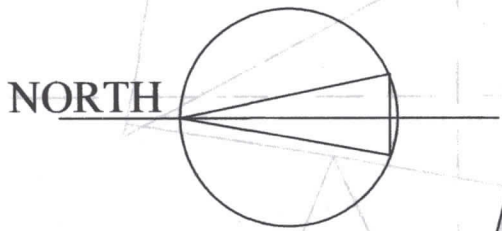

SCALE :- 1/500 (at A4)

CPD Associates -
Kismet, Dover Lane
HOLMFIRTH, Huddersfield, West Yorkshire,
HD9 2RB
Tel 01484-688018 Mobile 07812 - 777227