



FRONT ELEVATION


SIDE ELEVATION

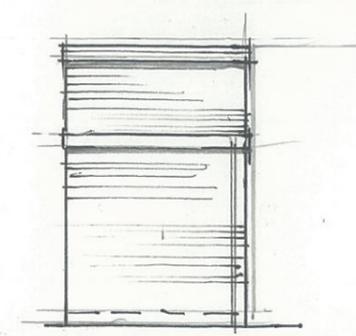


REAR ELEVATION

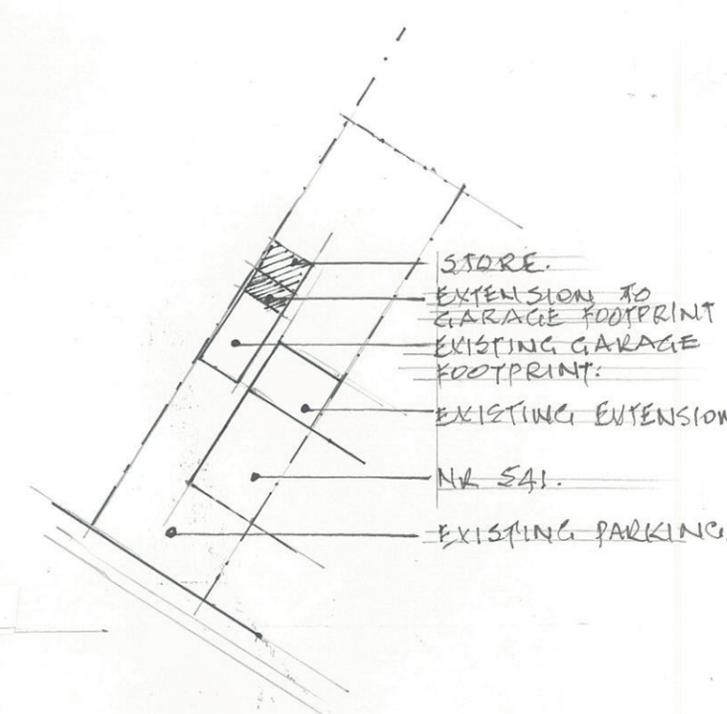

BLOCK PLAN

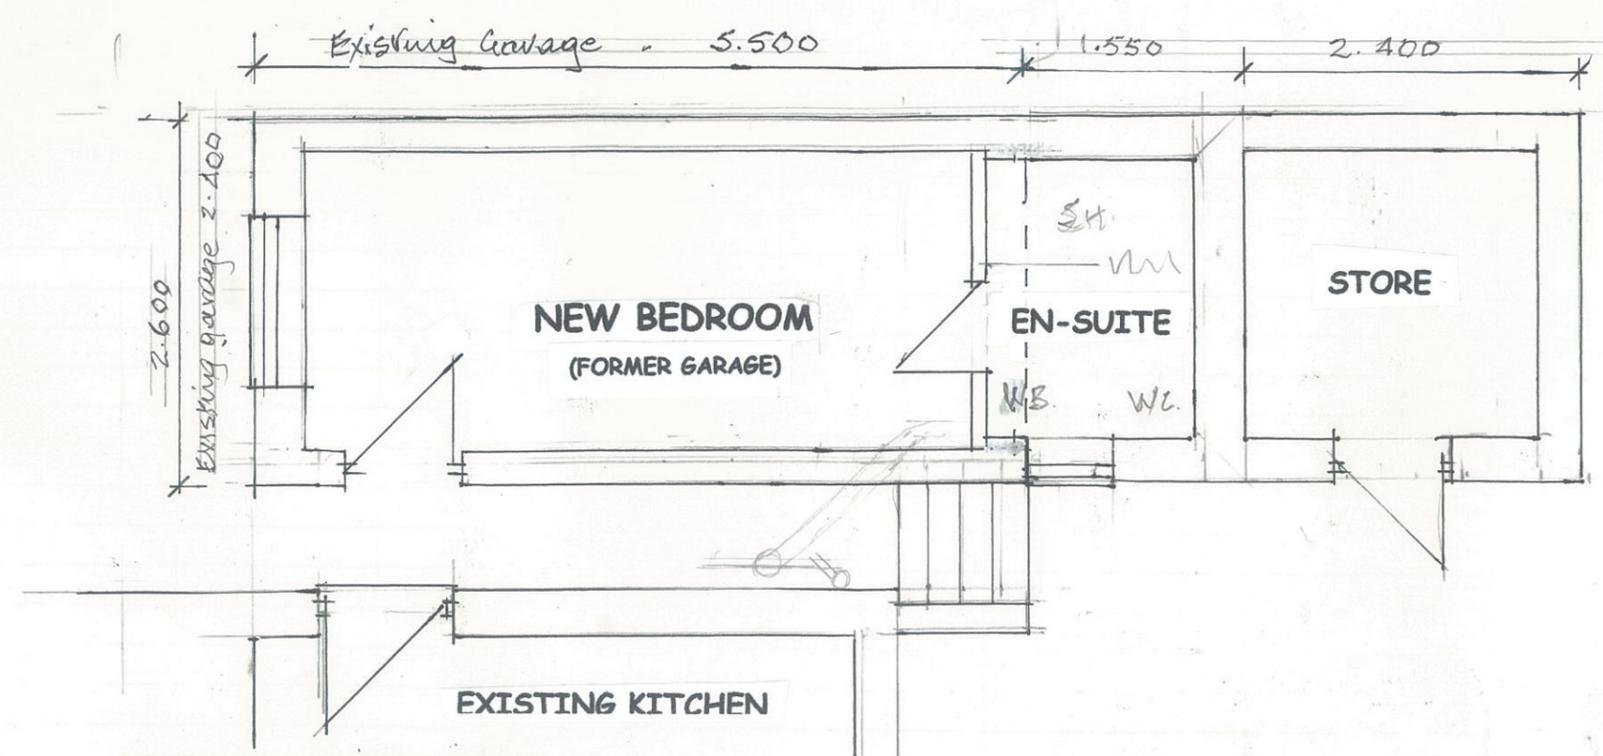

GROUND FLOOR PLAN

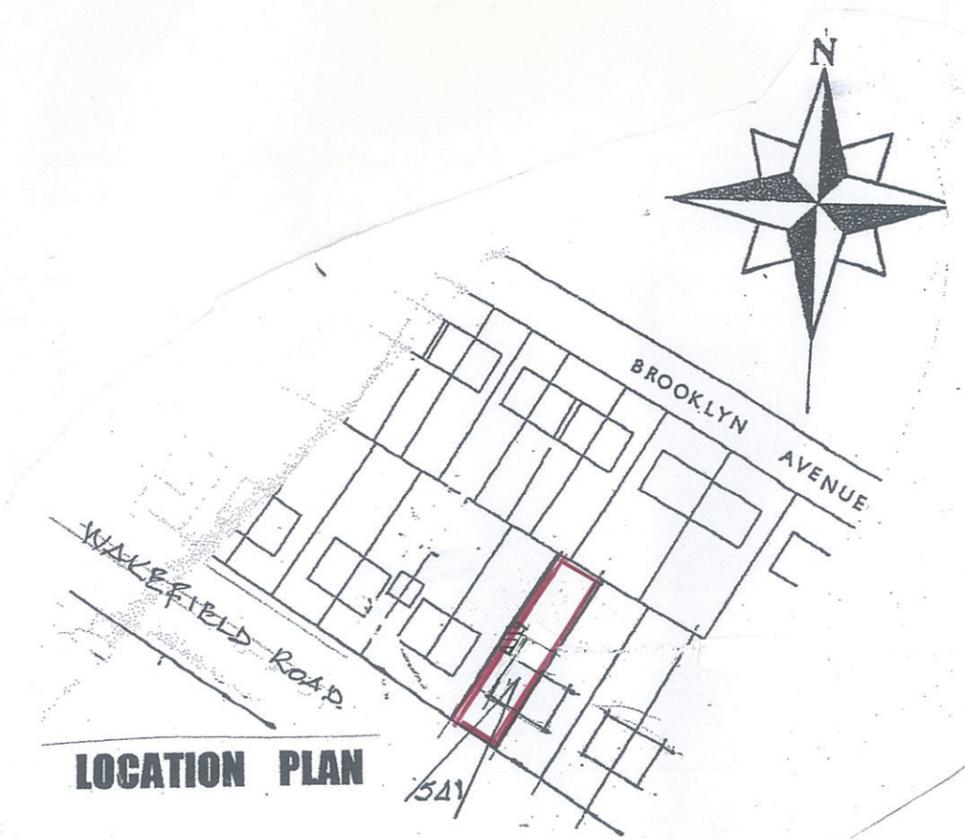

LOCATION PLAN