



**BIN STORE SIDE ELEVATION**  
SCALE 1:100


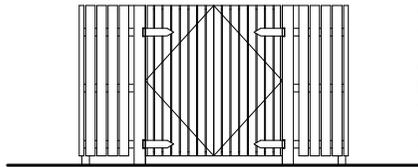


**GATE CONSTRUCTION:**  
100 x 50mm GATE FRAME WITH 100 x 50mm MID-RAIL AND DIAGONAL BRACINGS, FACED WITH 100 x 19mm VERTICAL SLATS WITH 15mm APPROX GAPS BETWEEN. 2 x 1975H x 900W GATE.

**BIN STORE GATE ELEVATION**  
SCALE 1:100

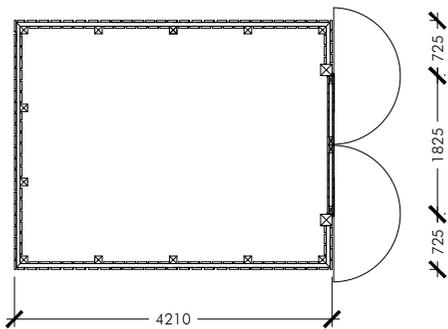

**BIN STORE ENCLOSURE PLAN**  
SCALE 1:100

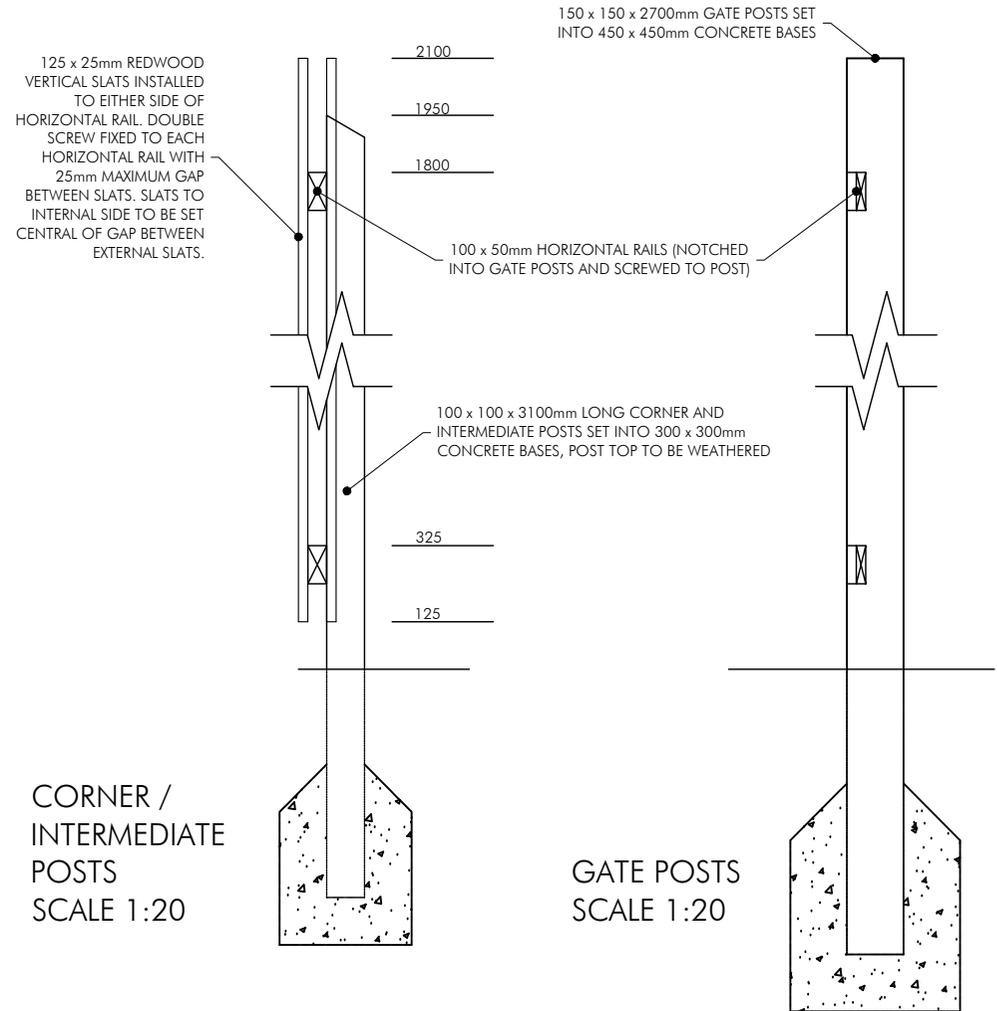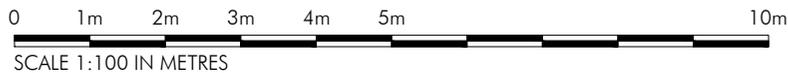

SC DRAWN	DRAWN REVISION	03/07/25 DATE	VER
PROJECT PREMIER INN EXTENSION WITH BREAKFAST ROOM PREMIER INN HUDDERSFIELD CENTRAL		 <b>ALLISON PIKE</b> ARCHITECTS & DESIGNERS	
TITLE PROPOSED BIN STORE DETAILS			
SCALE 1:100 AND 1:20 @: A4			
JOB No P11074	DRAWING No AD29	REV /	7 Buxton Road West, Disley, Stockport, Cheshire, SK12 2AE. Website: www.allisonpike.com Telephone: 01663 763000 Facsimile: 01663 766772 Email: studio@allisonpike.com
© Allison Pike Partnership Limited.			