
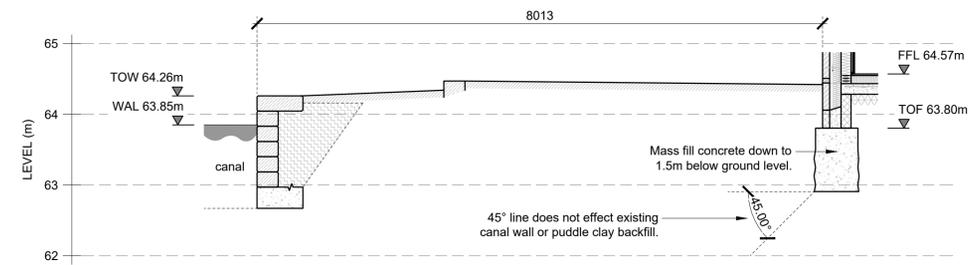


TOPOGRAPHICAL NOTES:


The topographical information and buried services shown on this drawing were provided to BKPL by others. BKPL have not verified this information and therefore we can not guarantee its accuracy. The position and alignment of services may differ from that shown and other buried services may be present.

The contractor must verify the location of all buried services before any excavation or piling works begin. Damage to existing services could present a major health and safety risk plus associated commercial penalties.


Levels information shown is based on information available. This office is to be made aware of any discrepancies found on site.

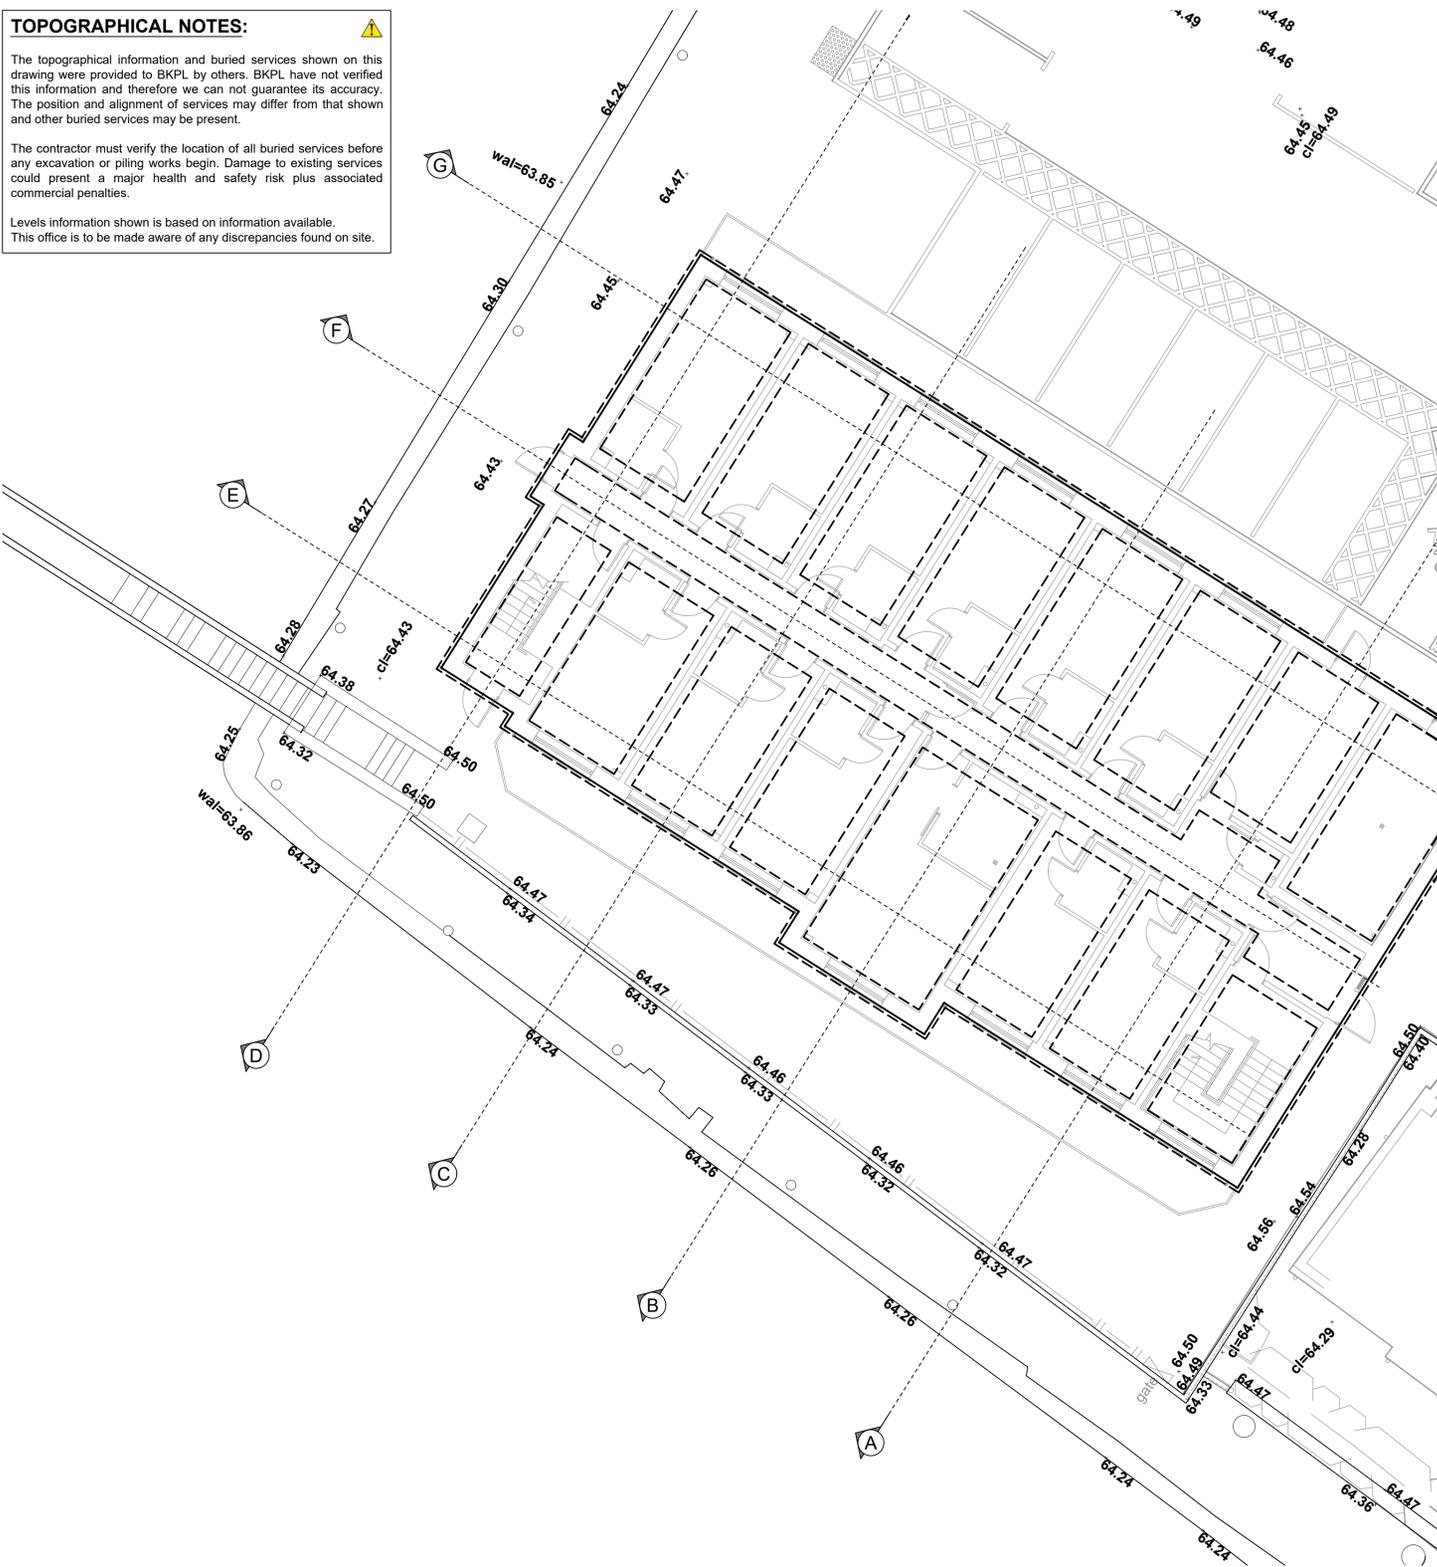


SECTION A - CANAL / PROPOSED BUILDING RELATIONSHIP
SCALE 1:50

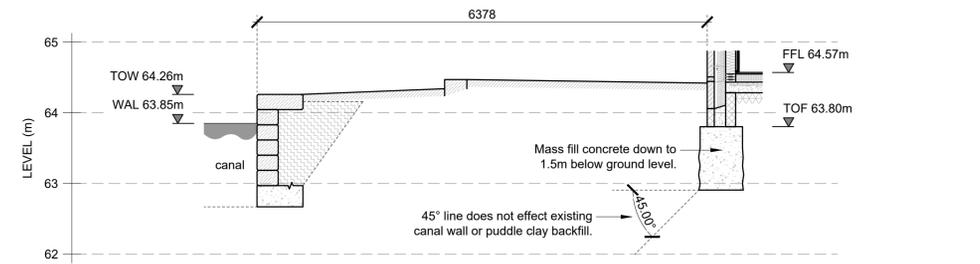


SECTION B - CANAL / PROPOSED BUILDING RELATIONSHIP
SCALE 1:50

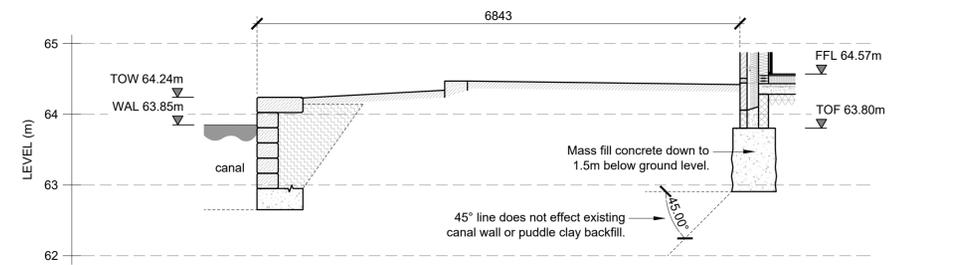


SECTION C - CANAL / PROPOSED BUILDING RELATIONSHIP
SCALE 1:50

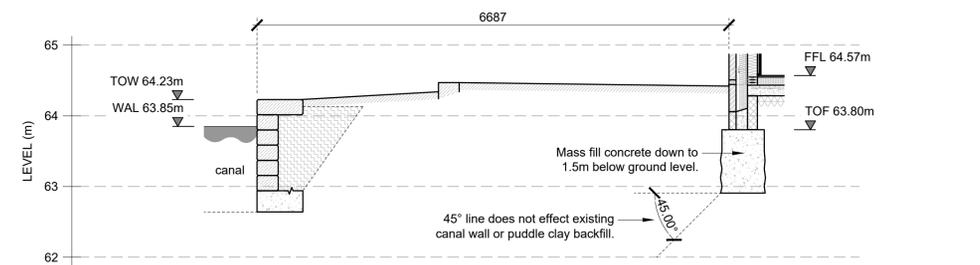


SECTION D - CANAL / PROPOSED BUILDING RELATIONSHIP
SCALE 1:50

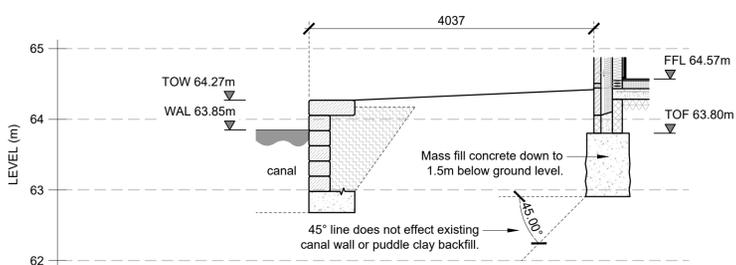

SECTION E - CANAL / PROPOSED BUILDING RELATIONSHIP
SCALE 1:50

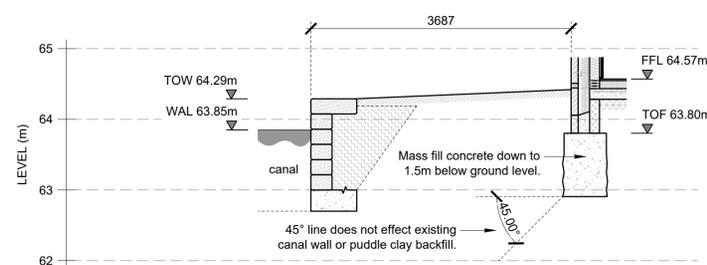

SECTION F - CANAL / PROPOSED BUILDING RELATIONSHIP
SCALE 1:50

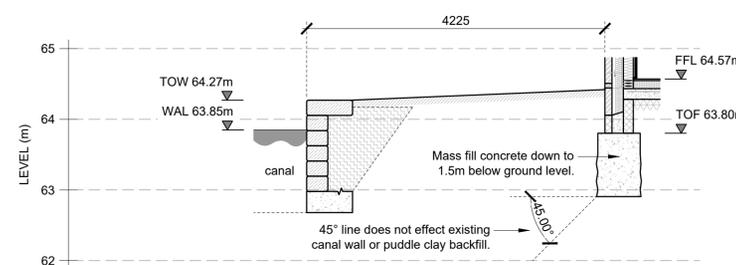

SECTION G - CANAL / PROPOSED BUILDING RELATIONSHIP
SCALE 1:50

NOTES:

- Do not scale from this drawing.
- This drawing is copyright and is sent to you in confidence. It must not be copied, used or disclosed, in whole or in part, to third parties without written permission. It remains the property of Booth King Partnership Ltd. (BKPL) and must be returned on request.
- This drawing is to be read in conjunction with all relevant contractual documents.
- Anyone using this drawing must be aware of their legal duties under the CDM Regulations 2015, refer to the HSE website for further information. BKPL are not Principal Designers.
- All dimensions shown on this drawing are in millimeters unless noted otherwise.
- If the Contractor consider that they do not have sufficient information to safely complete the works detailed on this drawing, they should contact the Engineer.
- This document uses revision codes in accordance with ISO EN 19650: P. Preliminary (non-contractual) - review, comment or approval. C. Contractual - Approved for stage completion.
- This document uses status codes in accordance with ISO EN 19650: Work in progress: S0 - WIP. Shared (non-contractual): S1 - Coordination, S2 - Information, S3 - Review, S4 & S5 - Approval. Published (contractual): A1, An, etc. (where 'n' relates to the project stage)
- This document uses project stages in accordance with the IStructE Structural Plan of Work 2020: 2 - Concept, 3 - Coordination, 4 - Technical Design, 4.5 - Production Design, 5 - Construction, 6 - Handover.
- Only documents with a revision code C# (where 'F' relates to a revision number) and status code A4 or A5 are suitable for construction. Any deviations to that which is on site is not the liability of BKPL.

P01	20.11.25	ISSUED FOR REVIEW	CM
REV.	DATE	REVISION DETAILS	INITIALS
CURRENT DRAWING REVISION CHECKED BY			SP
CURRENT DRAWING REVISION APPROVED BY			AI
DRAWING STATUS:		PROJECT STAGE:	
S3		STAGE 3	

boothking
PARTNERSHIP LIMITED

CONSULTING CIVIL & STRUCTURAL ENGINEERS
www.booth-king.co.uk office@booth-king.co.uk
RAMSBOTTOM MANCHESTER EDINBURGH
Tel: 01706 822 022 Tel: 0161 694 7087 Tel: 0131 229 1547

PROJECT:
**Premier Inn
Huddersfield Central**

TITLE:
**External Works
Canal Sections**

SCALE (A1)	AUTHOR	DATE	REVISION	BKPL No.
As noted	CM	Nov '25	P01	15106

DRAWING REF:
15106-BKP-XX-XX-DR-C-0750

