


BLOCK PLAN (1:500)

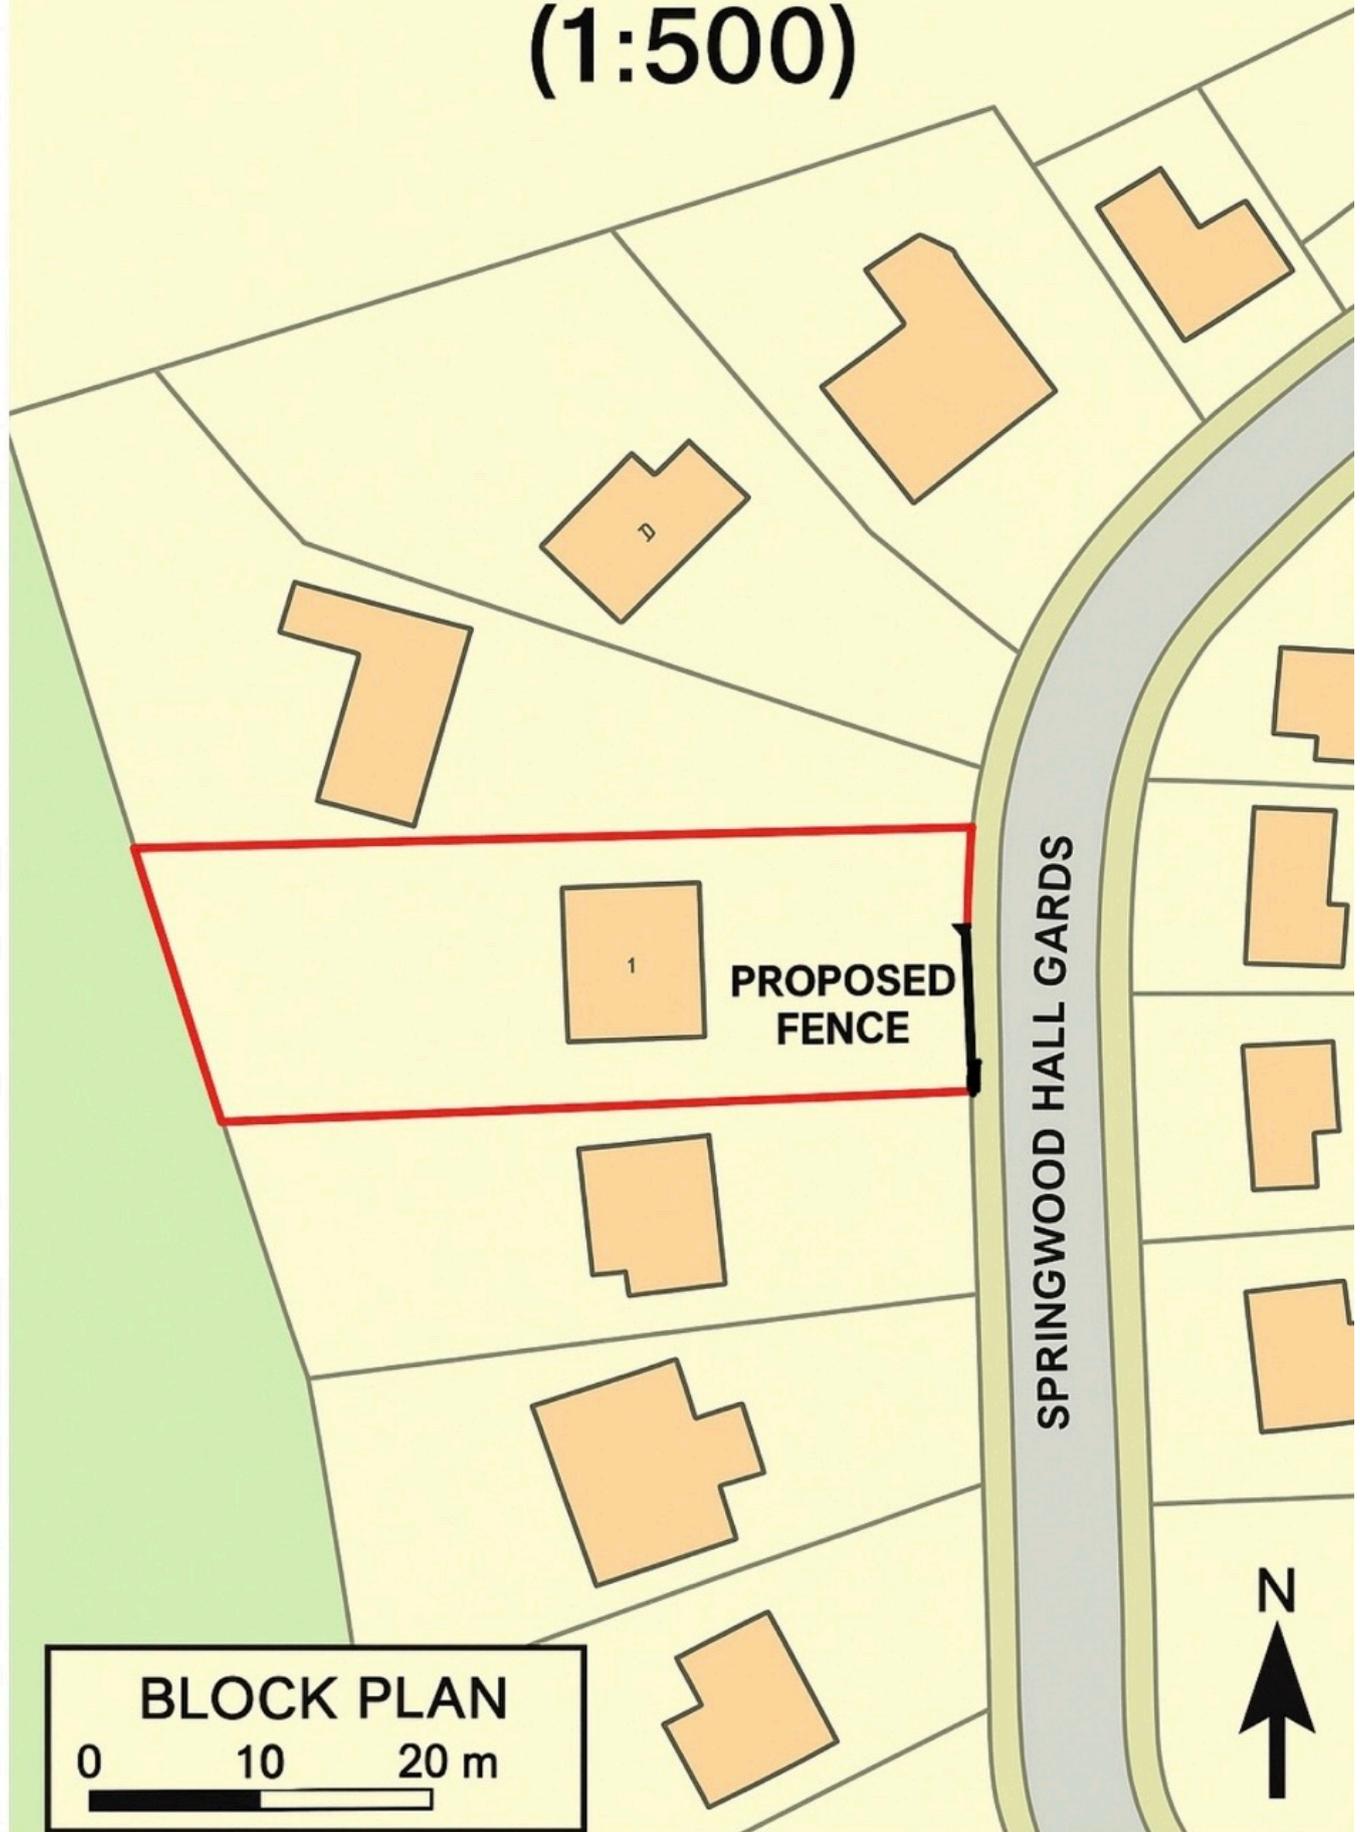

BLOCK PLAN

0 10 20 m