


STREET SCENE TO HEIGHTS LANE

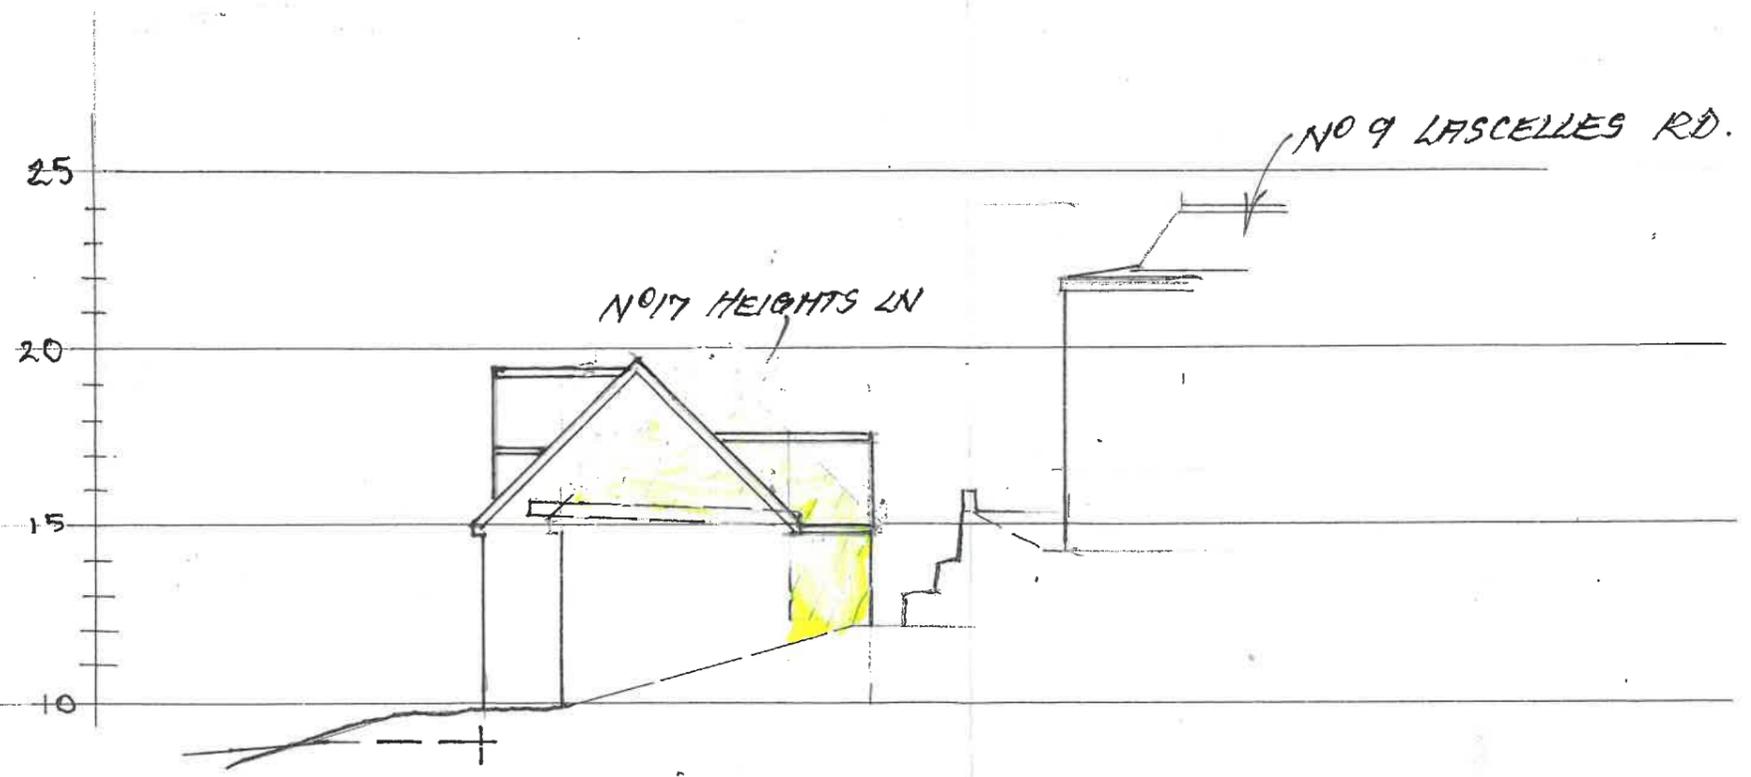

Date	Revisions

**J.A. OLDROYD & SONS LTD**  
 THE BARN, 3 PRIMROSE LANE  
 HIGHTOWN, LIVEREDGE  
 WEST YORKSHIRE, WF15 6NS  
 TEL: 01274 865127  
 email: mr.oldroyd@yahoo.co.uk

CHARTERED BUILDING SURVEYOR

Client  
**MR S. DOYLE**

Address  
**17 HEIGHTS LANE  
 HECKMONSWIKE  
 WF16 0DQ**

Drawing Title  
**STREET SCENE**

scale 1:200

date MARCH 25 drawn by

Drg No **24/61/111** Rev