




Proposed 3D Front

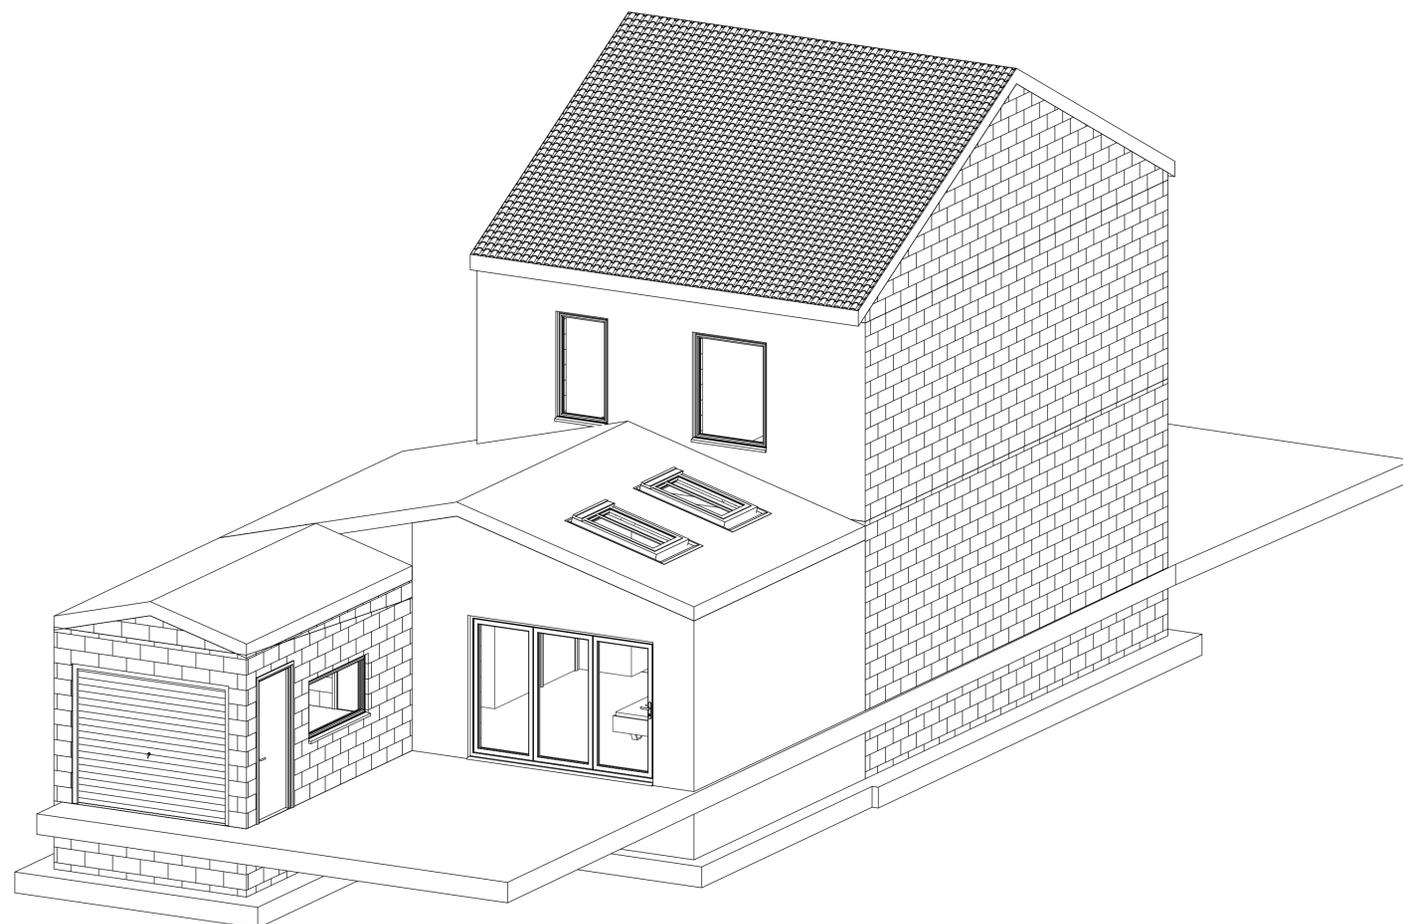

Proposed 3D Rear

Note:
All Dimensions Are Approximate
And TBC On Site By Contractor



Project Name
11 Heathdale Avenue, Birkby, Huddersfield, HD2 2XT

Drawing Title:

Proposed 3D Views

Drawing Number: TR-A25-0804-007
Scale: @A1

Date: 23/09/25
Revision: A

Drawn By: AM
Checked by: JA

Reason For Issue: