
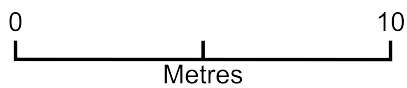


Garage Conversion

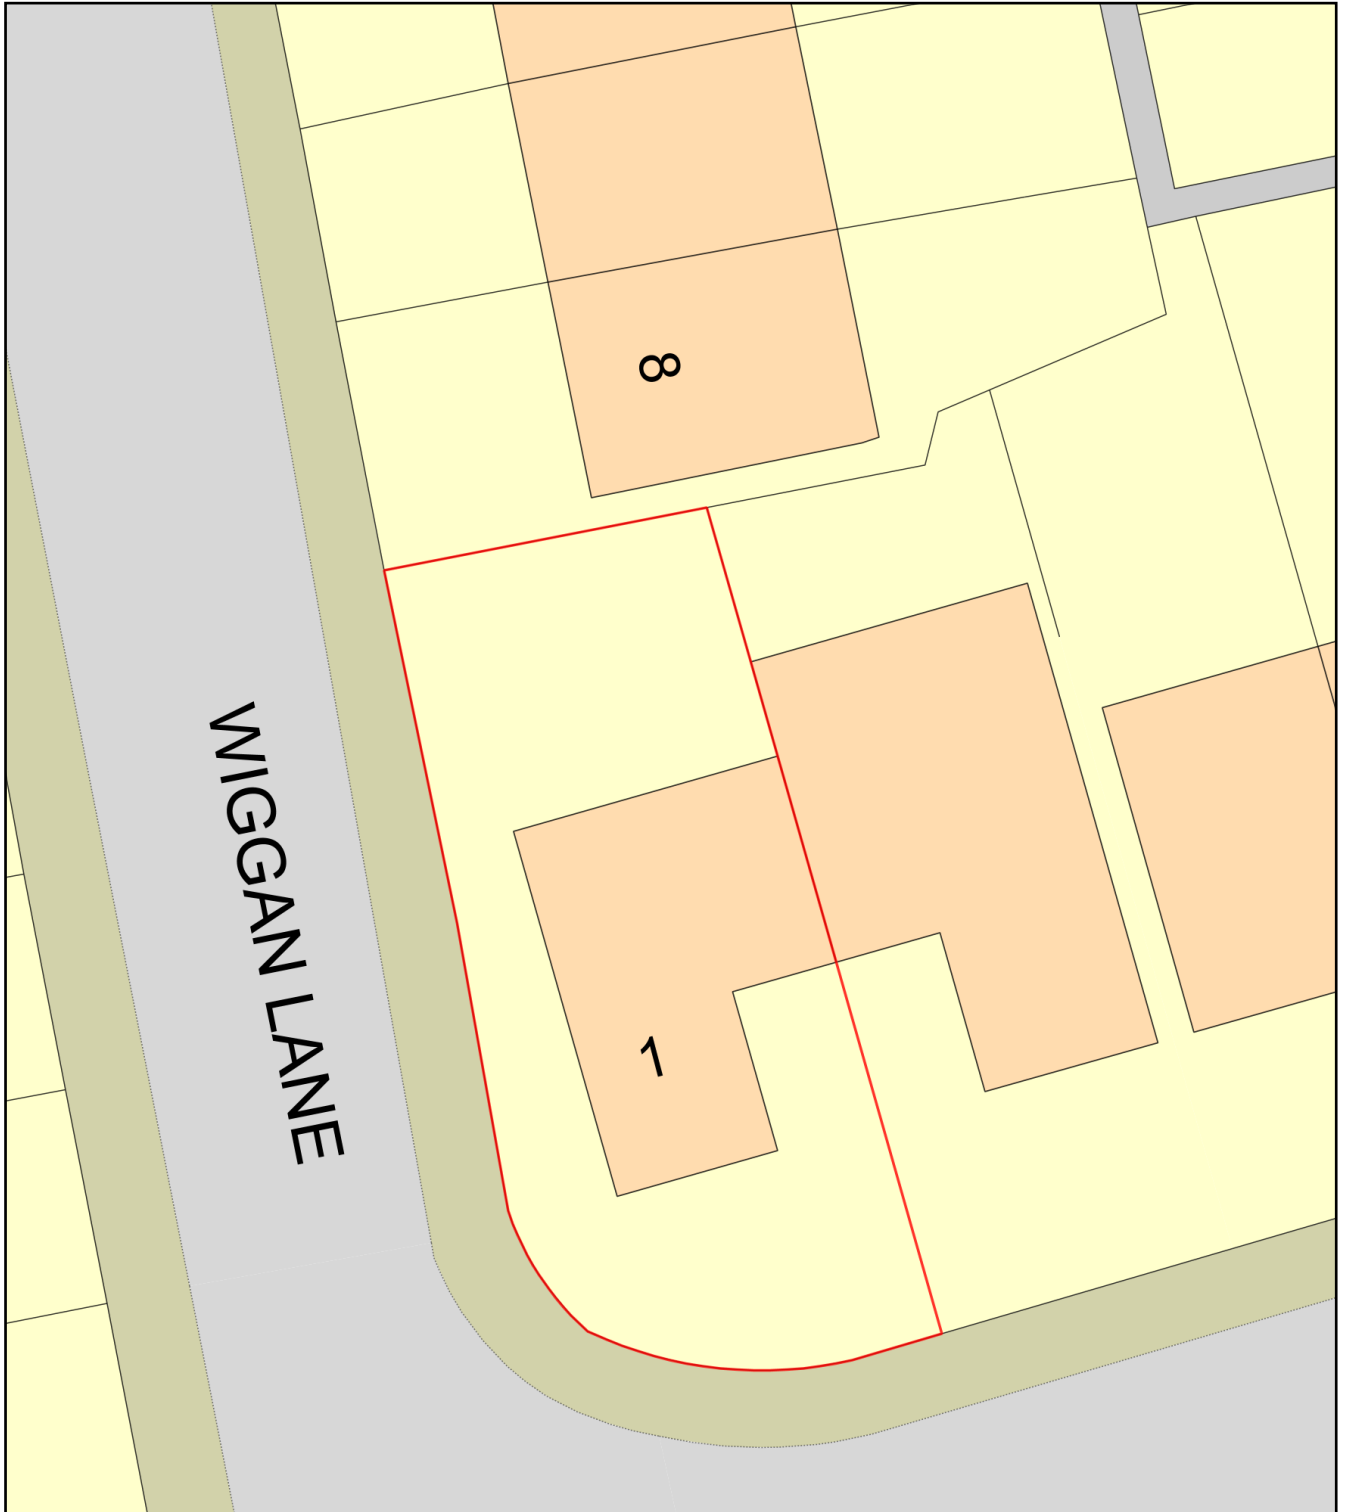

Plan Produced for: Kirklees Council
Date Produced: 25 Sep 2025
Plan Reference Number: TQRQM25268154148488
Scale: 1:200 @ A4