


this drawing is copyright and must not
be reproduced without written permission
do NOT SCALE - If in doubt ask

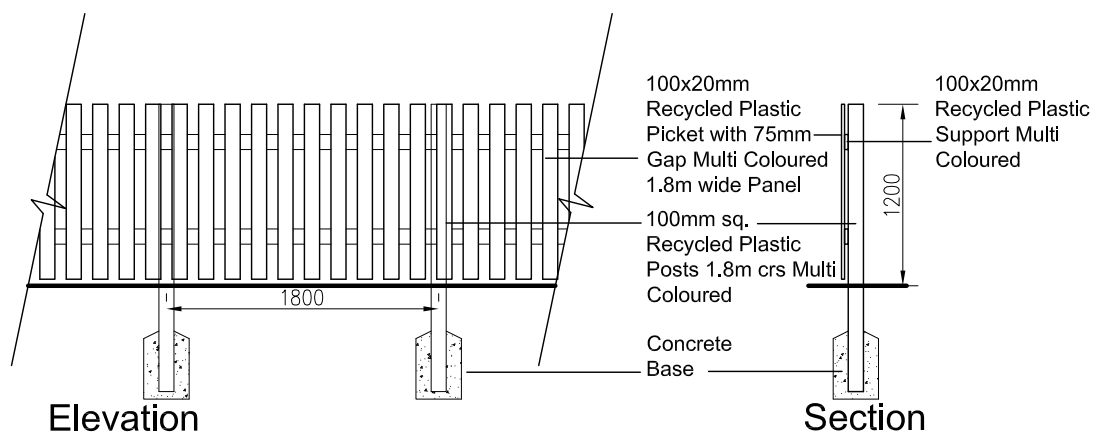

MARK	DATE	REVISION
 FORWARD PLANNING & DESIGN LTD 566 Heaton Road Heaton Bradford BD9 4DQ West Yorkshire Tel/Fax: 01274 821143 Mobile: 07813 953886 Email: jeholmes@blueyonder.co.uk		
CLIENT The Willow SSAS		
PROJECT Park House Brooke Street, Cleckheaton BD19 3RY		
DWG TITLE Play Area Fence Detail		
DATE Nov 25	DRAWN BY JEH	DRAWING NO. 1646/06
SCALE 1:50@A4	CHECKED BY	