




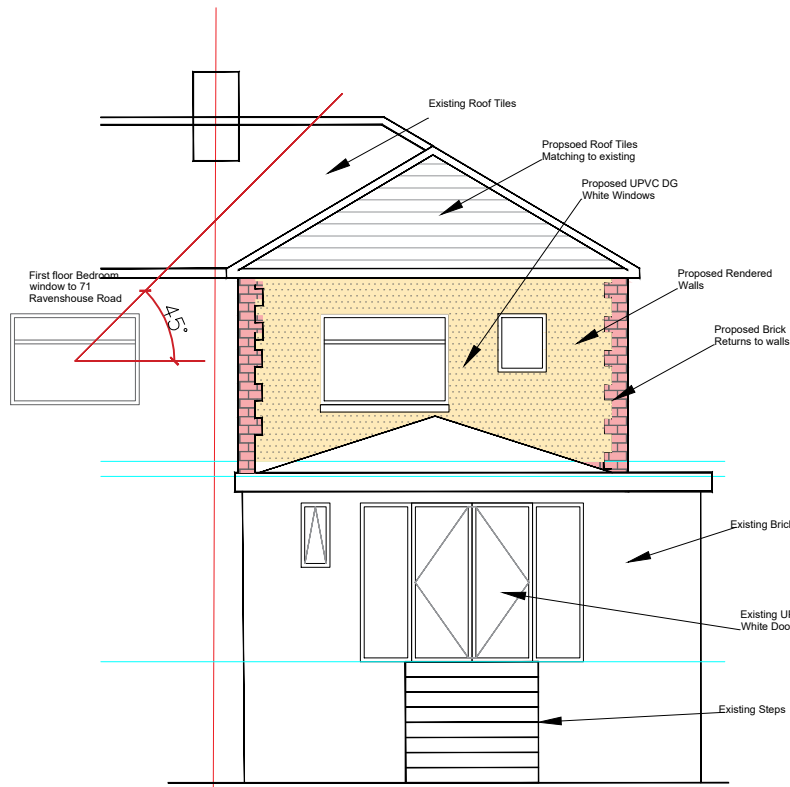


PROPOSED REAR ELEVATION
(south West)

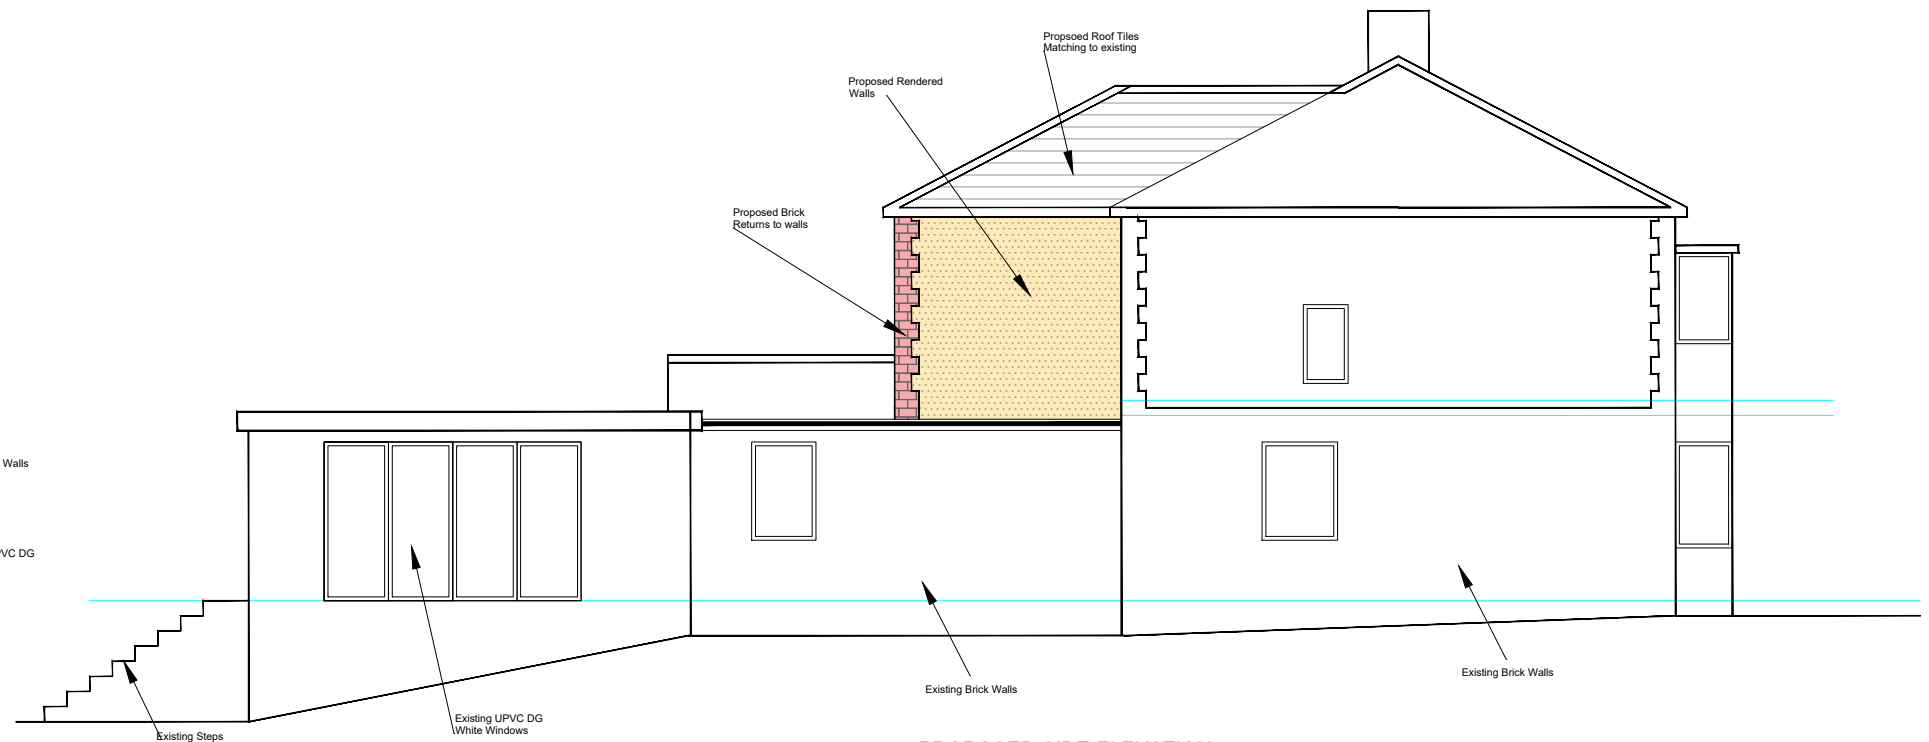


PROPOSED SIDE ELEVATION
(South East)

Scale Bars

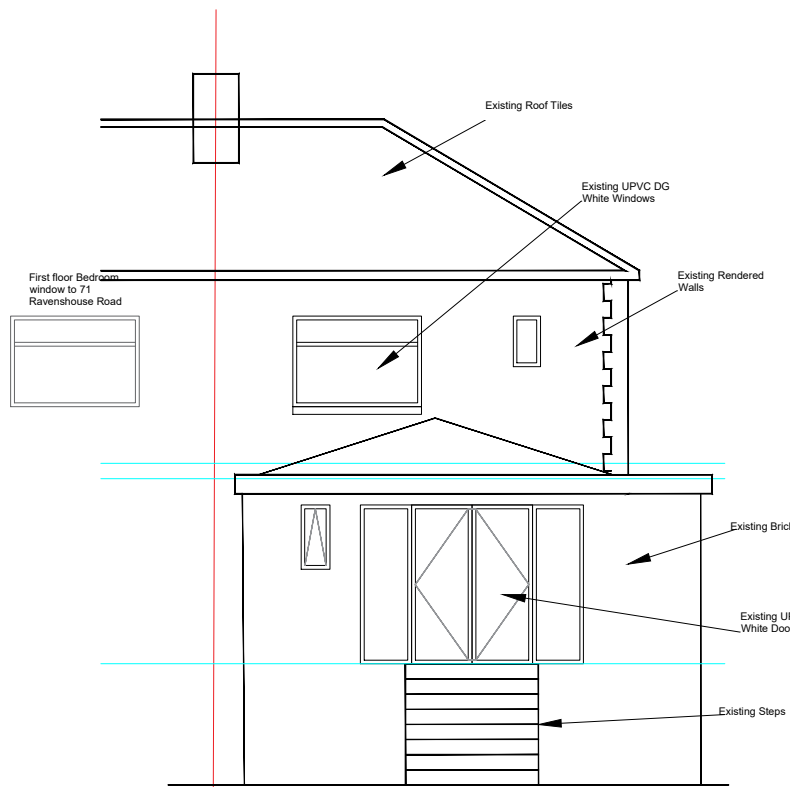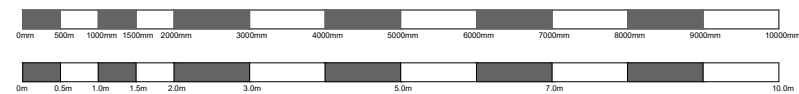

EXISTING REAR ELEVATION
(south West)

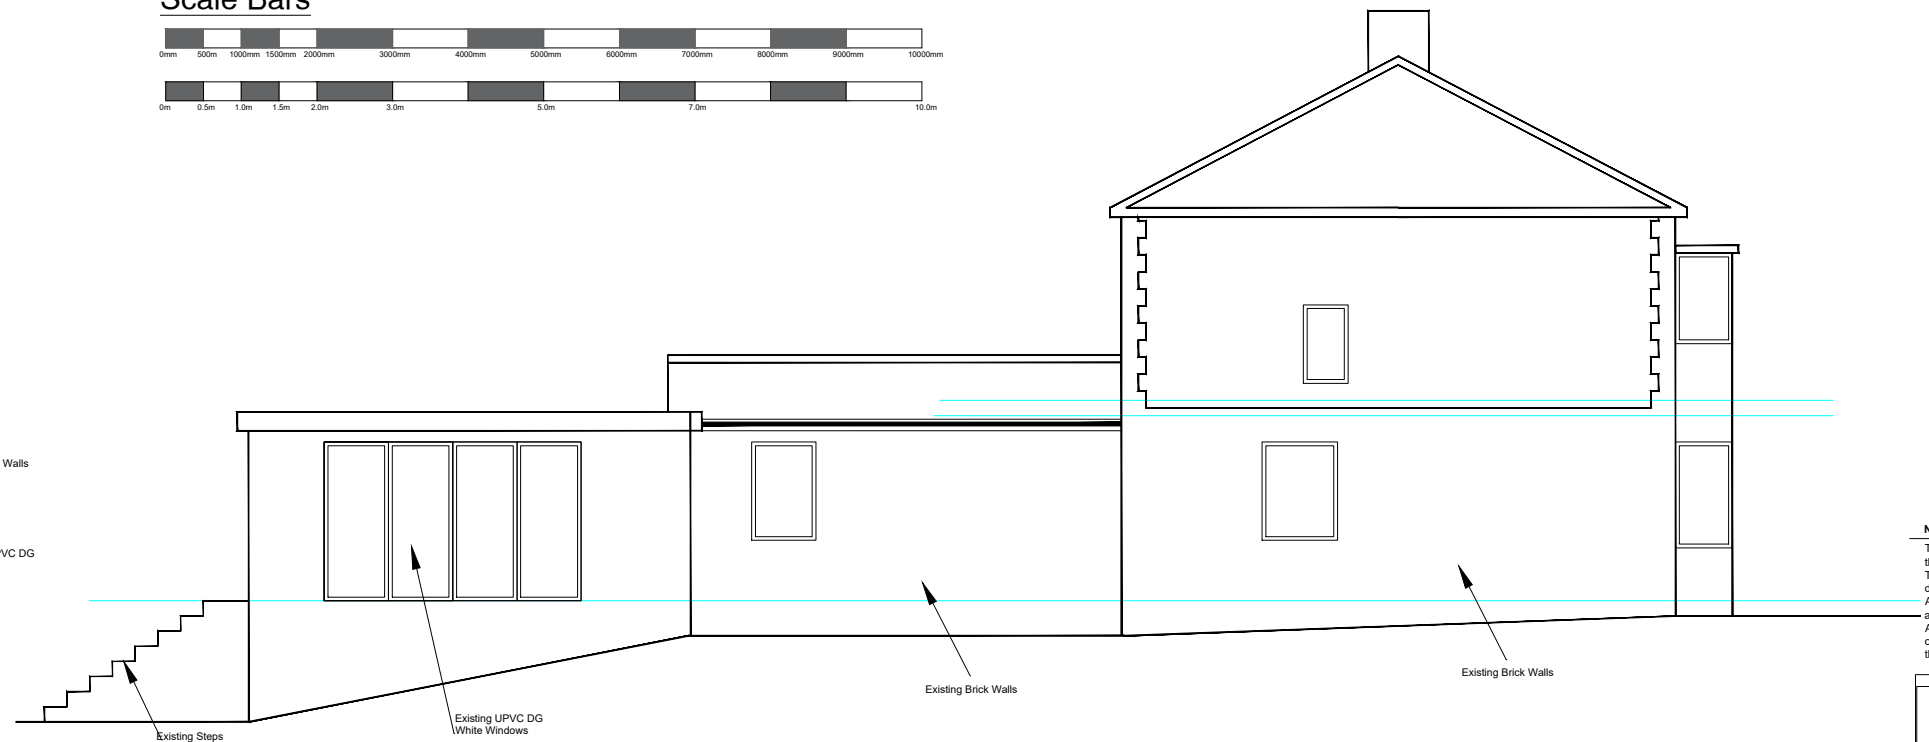

EXISTING SIDE ELEVATION
(South East)

NOTES

This drawing is subject to a detailed building and site survey, therefore no guarantee of its accuracy can be given.
This drawing has been draughted in accordance with the clients design requirements.
All areas are approximate and are subject to a detailed building and site survey and further design development.
All dimensions should be checked prior to commencement of construction on site. Measurements should not be taken off the drawing.

A	Rear Extension extended to full width	21.10.25
Rev	Revision	Date
JOB PROPOSED FIRST FLOOR REAR EXTENSION		
ADDRESS 69 RAVENSHOUSE ROAD DEWSBURY WF13 3QW Mr M MANSHA KHAN		
DATE	SCALE	SHEET
25.09.25	1:100	4@A3