




PROPOSED FRONT ELEVATION
(North East)

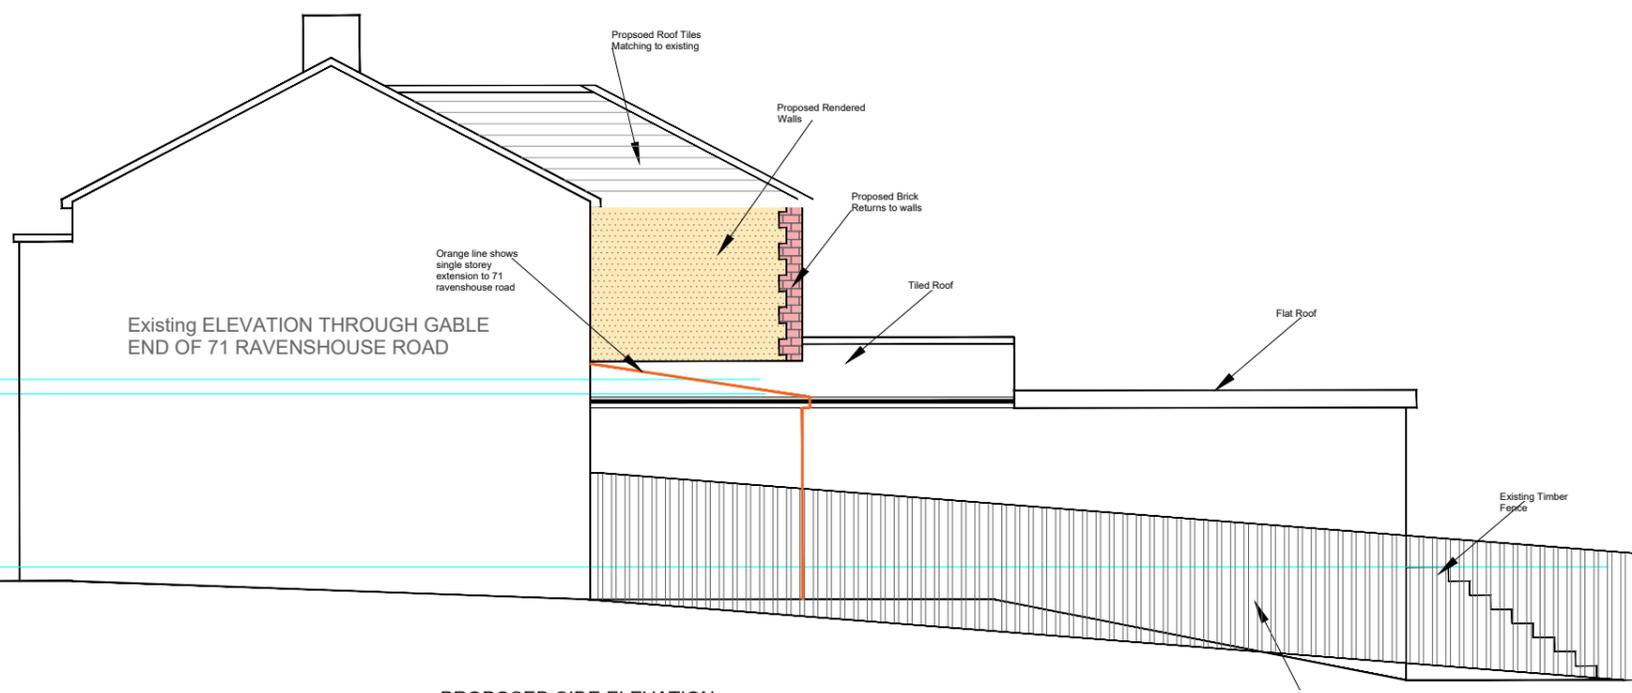

PROPOSED SIDE ELEVATION
(North West)

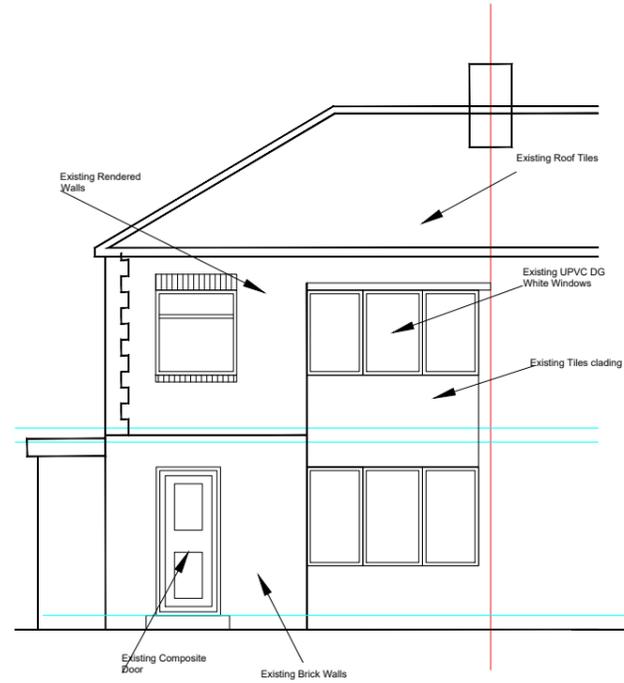


EXISTING FRONT ELEVATION
(North East)

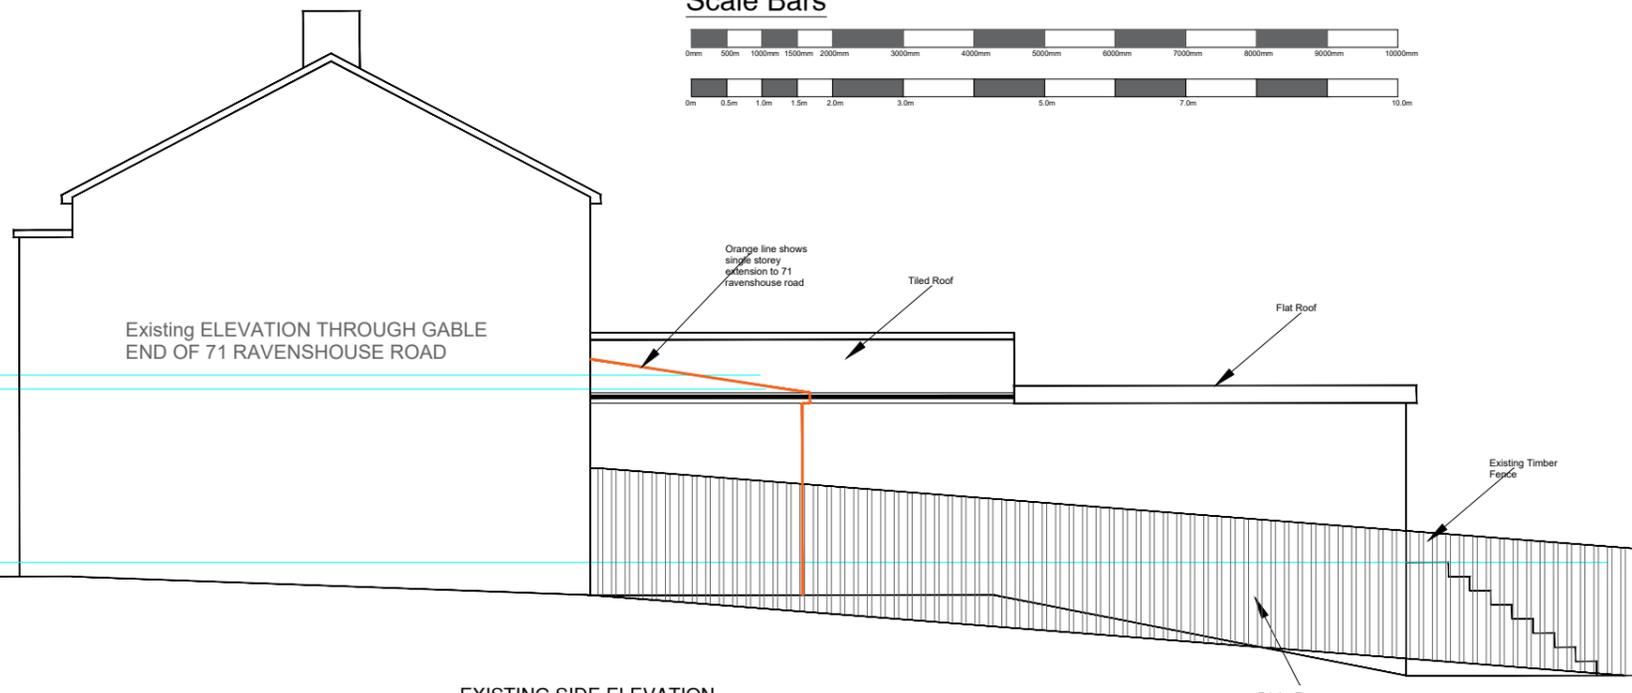

EXISTING SIDE ELEVATION
(North West)

Scale Bars

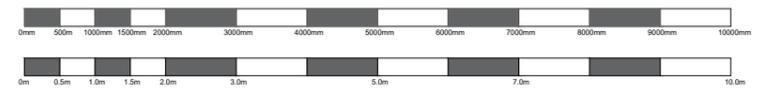

NOTES
This drawing is subject to a detailed building and site survey, therefore no guarantee of its accuracy can be given.
This drawing has been draughted in accordance with the clients design requirements.
All areas are approximate and are subject to a detailed building and site survey and further design development.
All dimensions should be checked prior to commencement of construction on site. Measurements should not be taken off the drawing.

Rev	Revision	Date
A	Rear Extension extended to full width	21.10.25

JOB
PROPOSED FIRST FLOOR REAR EXTENSION

ADDRESS
69 RAVENSHOUSE ROAD
DEWSBURY
WF13 3QW

Mr M MANSHA KHAN

DATE	SCALE	SHEET
25.09.25	1:100	4@A3