



SECTION AA

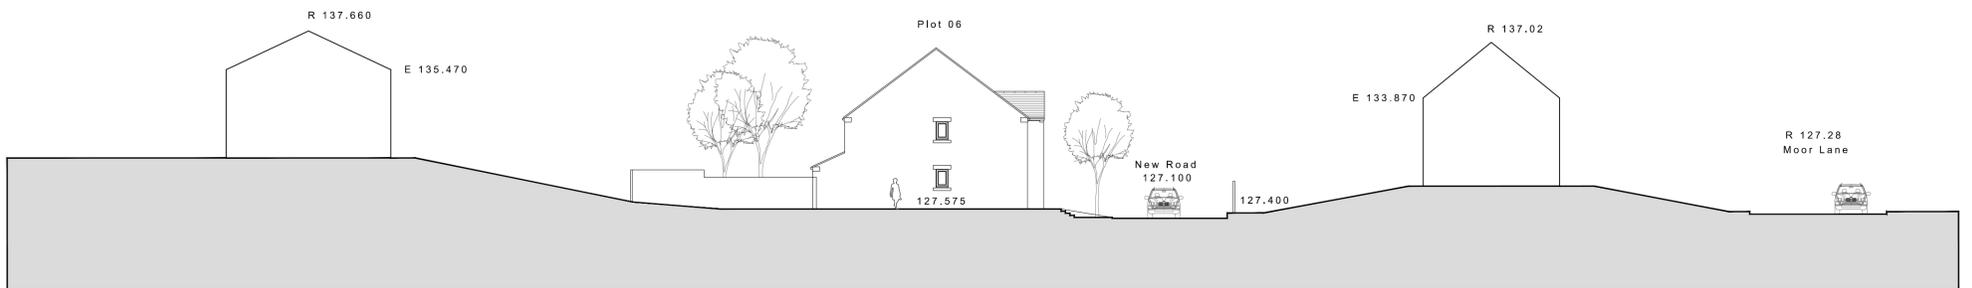

SECTION BB

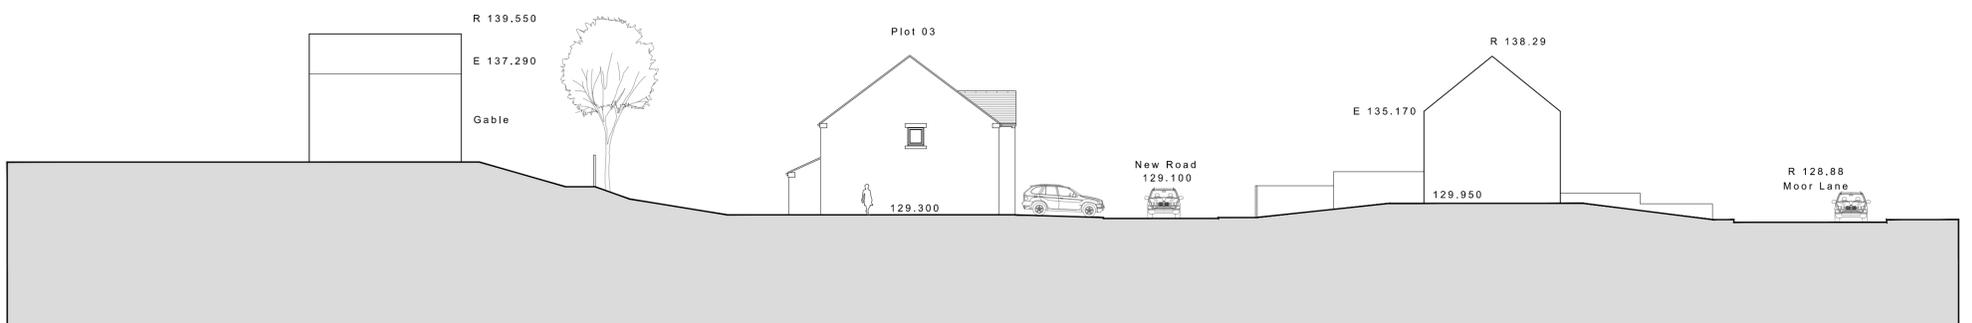


SECTION CC



\*For the purposes of Planning Consent the following applies to any copy of this drawing made by the Local Authority:

This copy has been made by and with the authority of the person required to make the plan and drawing open to public inspection pursuant to Section 47 of the Copyright, Designs and Patents Act 1988. Unless that Act provides a relevant exception to copyright, the copy must not be copied without the prior permission of the copyright owner. If any copy is made under the authority only the whole drawing including the copyright holder's name and this notice, is to be copied.

Drawn Scale 1:200

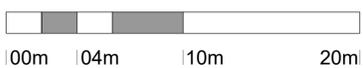

Issue Purpose: PLANNING APPLICATION

AHJ architects  
 The Courtyard  
 12a Commercial Road  
 Skelminthorpe  
 Huddersfield  
 HD8 9AA  
 www.ahjarchitects.co.uk

**AHJ**  
 architects

Client	PPJ Developments	Issued From	
Project	2539 - Moor Lane - Residential	Date	October 2025
Title	Site Sections	Scale	1:200 @ A1
Drawn	BH Auth BH	Revision	

Do not scale from this drawing. Work to figure dimensions, and any discrepancy to be reported to the Architect.  
 Refer to larger scale drawings where available.

2539 - D - 20 - 016