


HOUSE TYPE 03A

NDSS
3 Bed 5 Person

PLOTS 3, 7 & 8

GROUND FLOOR GIA = 72.36m²
FIRST FLOOR GIA = 71.62m²

TOTAL = 143.98 m² [1549.79 ft²] excluding the garage

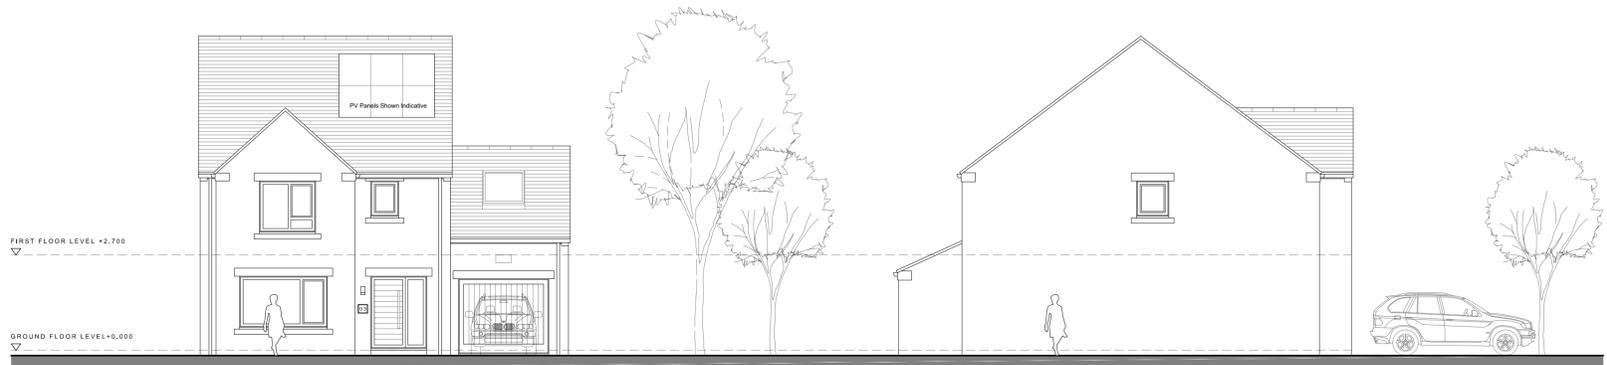


01 ELEVATION A
1:100

02 ELEVATION B
1:100




03 ELEVATION C
1:100

04 ELEVATION D
1:100

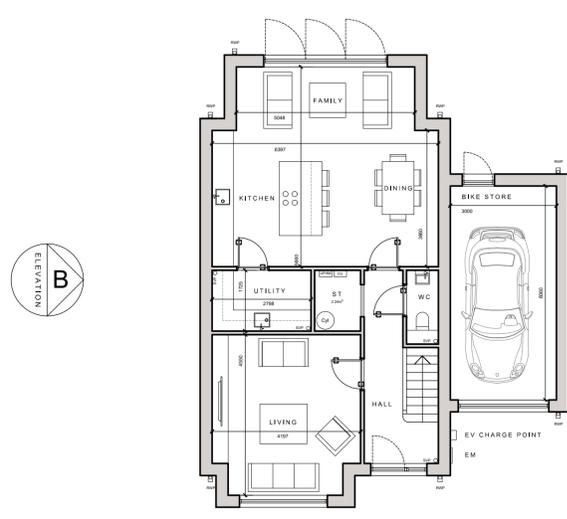


05 GROUND FLOOR
1:100

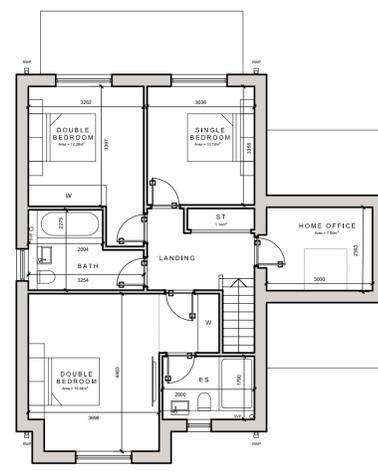

06 FIRST FLOOR
1:100

*For the purposes of Planning Consent the following applies to any copy of this drawing made by the Local Authority:
This copy has been made by and with the authority of the person required to make the plan and drawing open to public inspection pursuant to Section 47 of the Copyright, Designs and Patents Act 1988. Unless that Act provides a relevant exception to copyright, the copy must not be copied without the prior permission of the copyright owner. If any copy is made under the authority only the whole drawing including the copyright holder's name and this notice, is to be copied.*

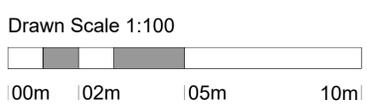

Issue Purpose: PLANNING APPLICATION

AHJ architects
The Courtyard
12a Commercial Road
Skeltonthorpe
Huddersfield
HD8 9AA
www.ahjarchitects.co.uk
t | 07968944840
e | info@ahjarchitects.co.uk

Client: PPJ Developments
Project: 2539 - Moor Lane - Residential
Title: GA Plans & Elevations HT03A

Issued From:
Date: December 2025
Scale: 1:100 @ A1
Drawn: BH Auth: BH

2539 - D - 20 - 016

