



PROPOSED STREET SECTION AA 1:100 @ A1

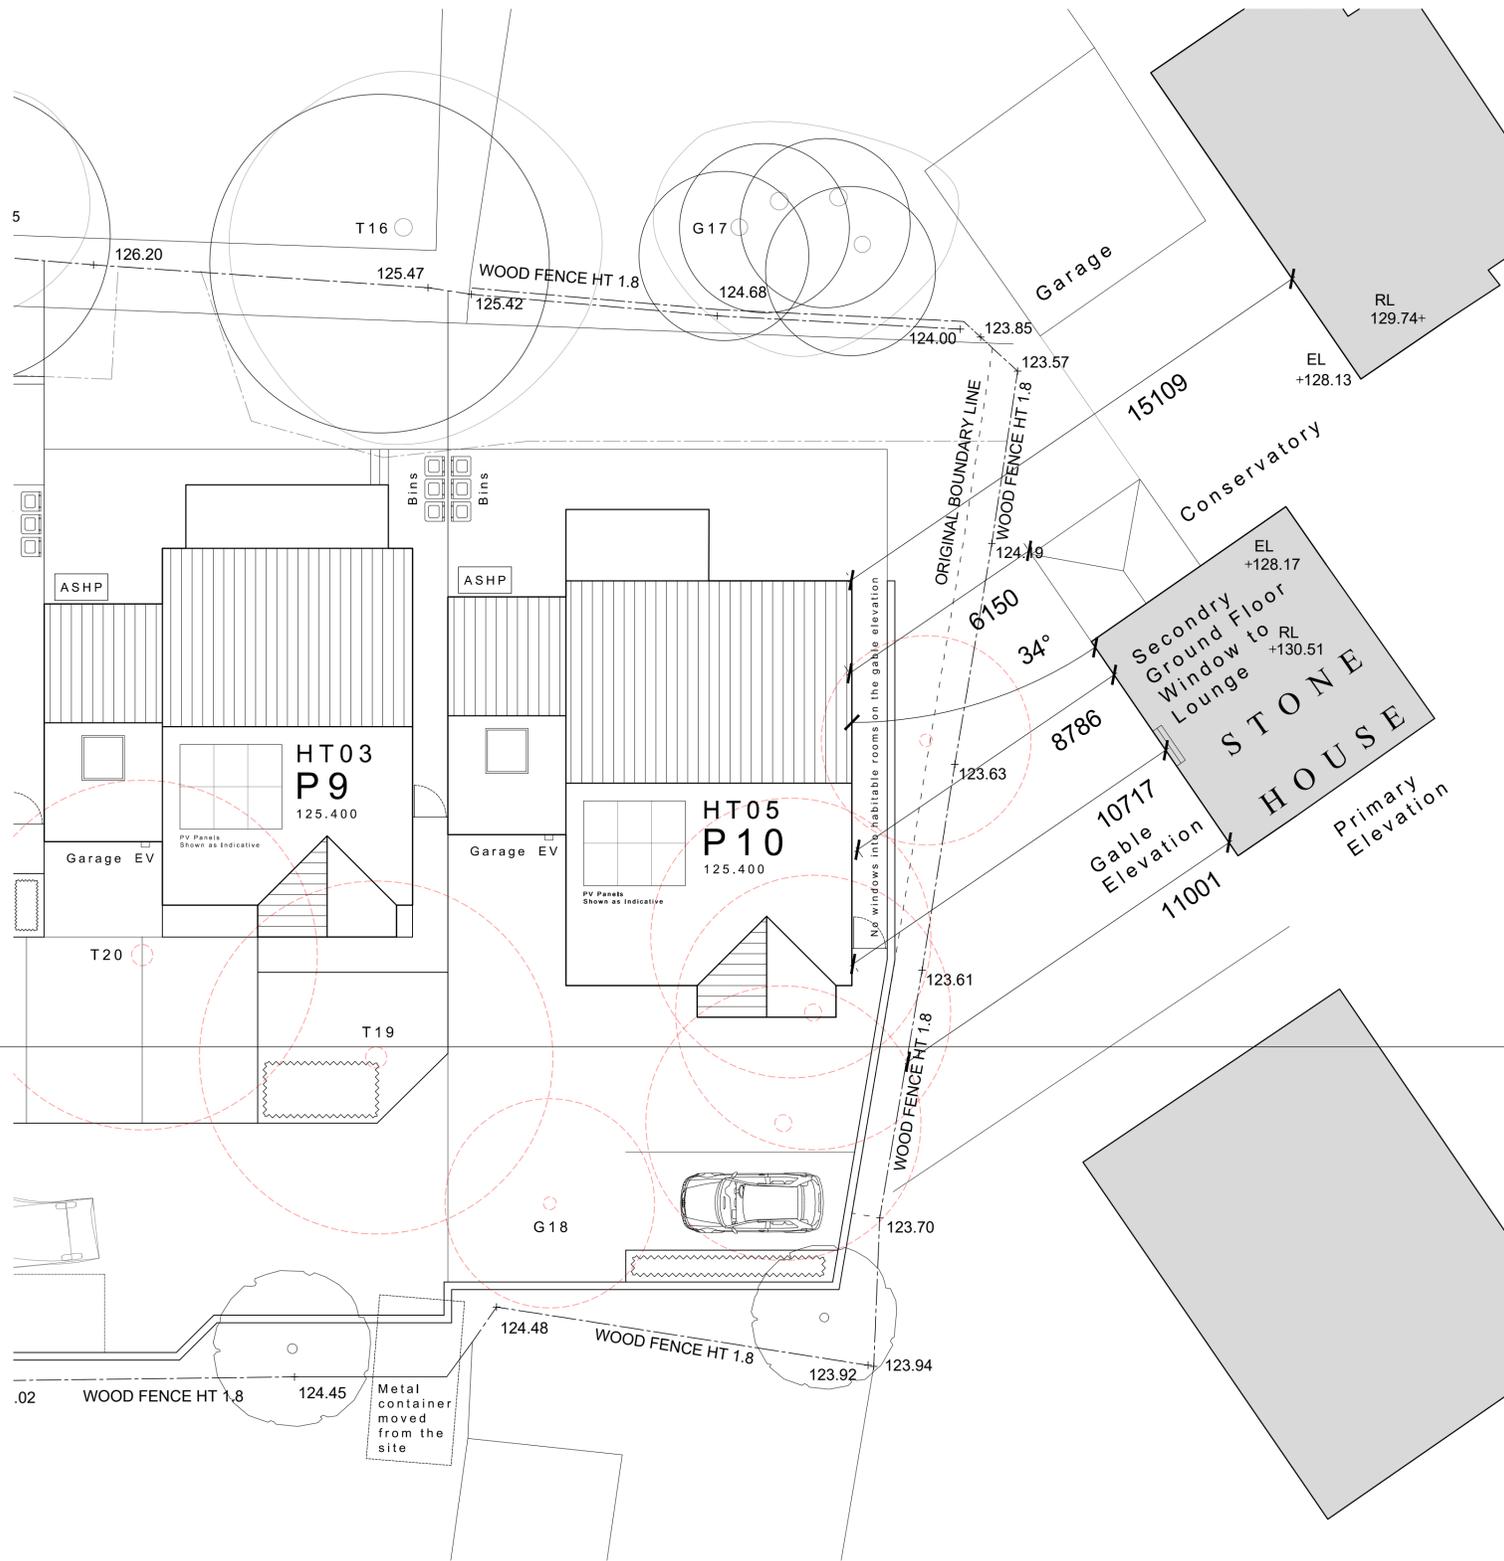

PROPOSED SITE EXTRACT 1:100 @ A1

"For the purposes of Planning Consent the following applies to any copy of this drawing made by the Local Authority:  
 This copy has been made by and with the authority of the person required to make the plan and drawing open to public inspection pursuant to Section 47 of the Copyright, Designs and Patents Act 1988. Unless that Act provides a relevant exception to copyright, the copy must not be copied without the prior permission of the copyright owner. If any copy is made under the authority only the whole drawing including the copyright holder's name and this notice, is to be copied."

Drawn Scale 1:100

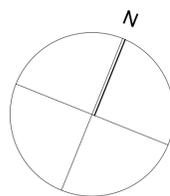

Issue Purpose: PLANNING APPLICATION

AHJ architects  
 The Courtyard  
 12a Commercial Road  
 Skelmanthorpe  
 Huddersfield  
 HD8 9AA  
 www.ahjarchitects.co.uk

**AHJ**  
 architects

Client PPJ Developments  
 Project 2539 : Moor Lane : Residential  
 Title Proposed Site and Section

Issued From  
 Date March 2026  
 Scale 1:100 @ A1  
 Drawn BH Auth BH

Drawing Number 2539 - D - 20 - 006

Revision

Do not scale from this drawing. Work to figures dimensions, and any discrepancy to be reported to the Architect.  
 Refer to larger scale drawings where available.