


HOUSE TYPE 04

NDSS
5 Bed 7 Person

PLOT 1

GROUND FLOOR GIA = 79.45m²
FIRST FLOOR GIA = 101.77m²
SECOND FLOOR GIA = 43.99m²

TOTAL = 225.21 m² [2424.13 ft²] excluding the garage

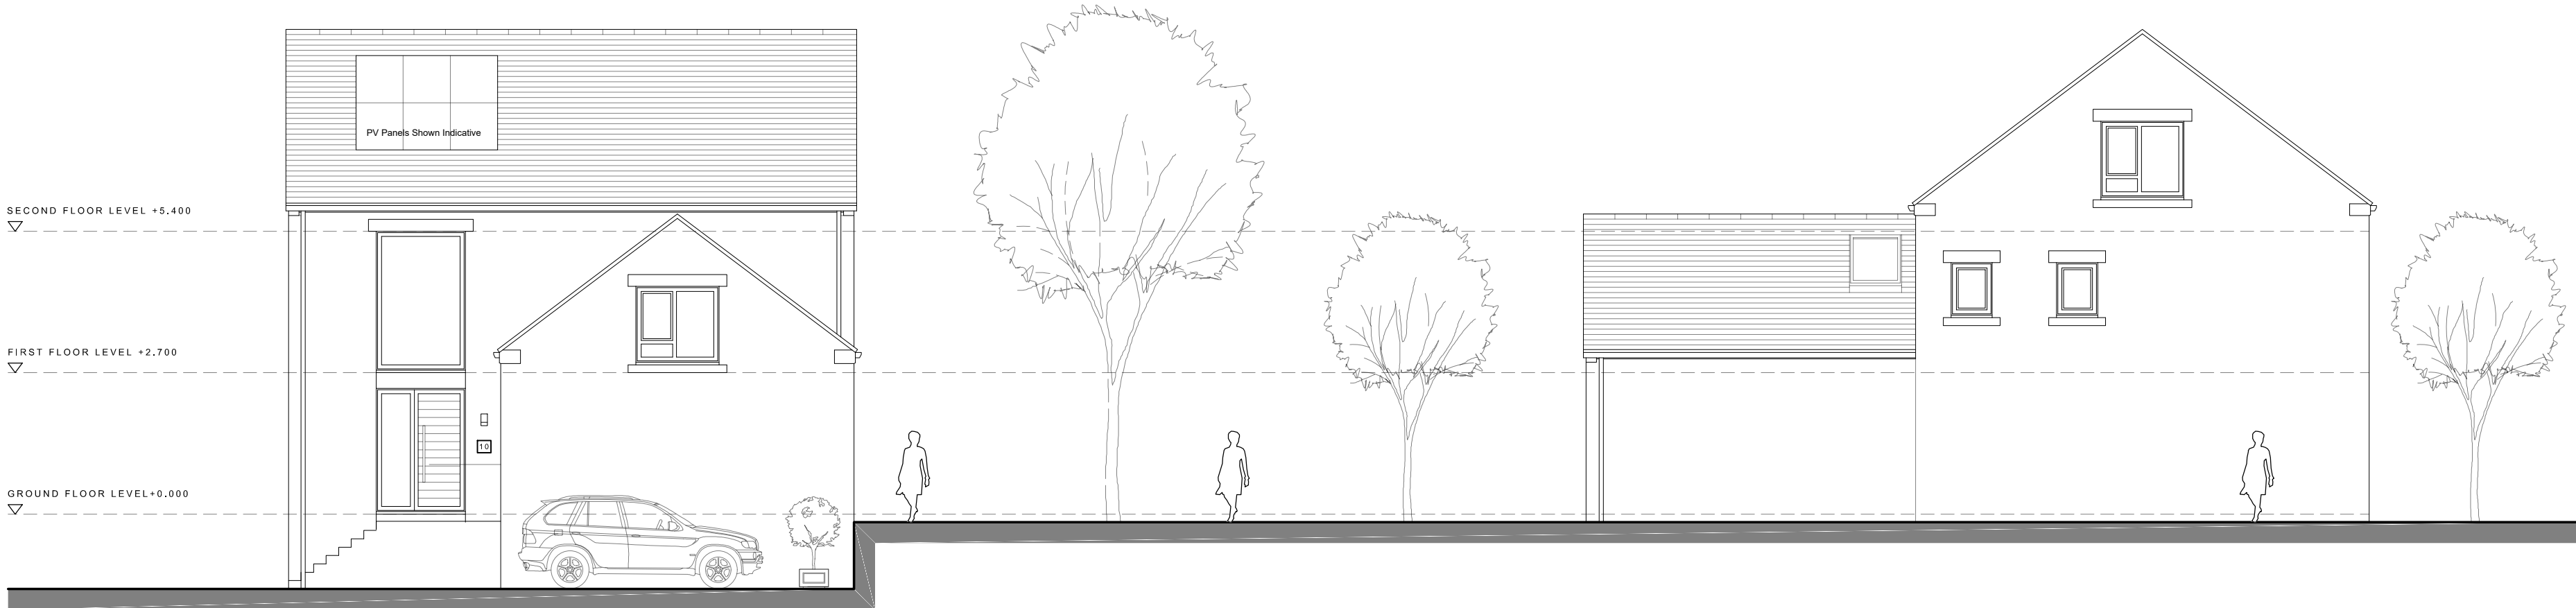


01

ELEVATION A
1:100

02

ELEVATION B
1:100

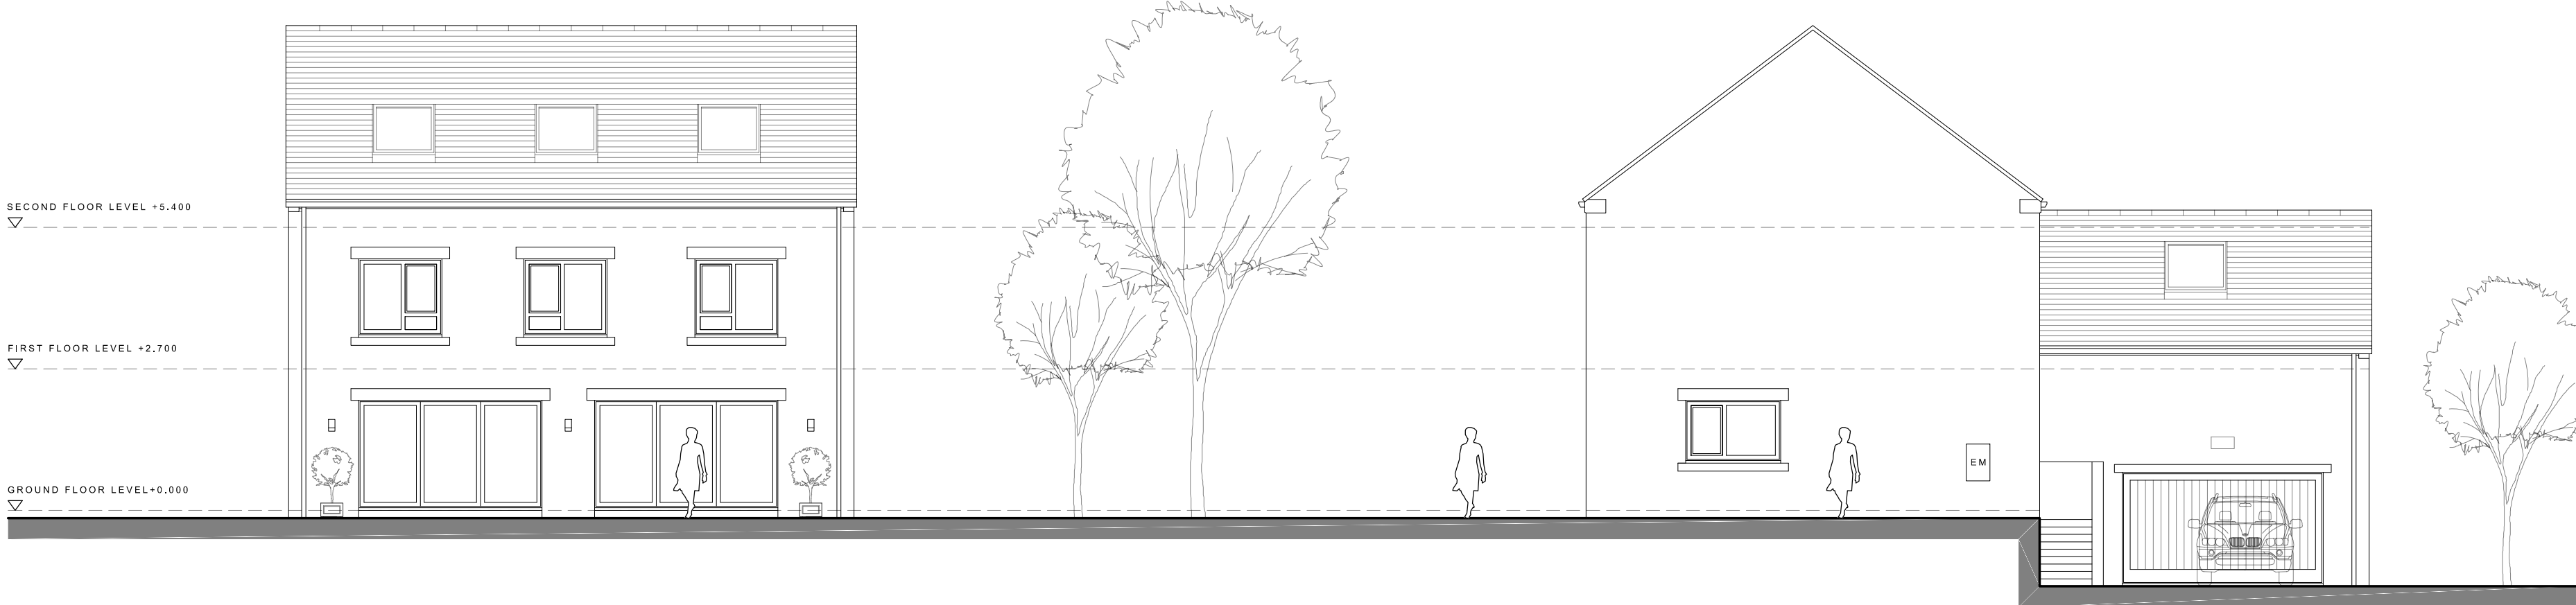


03

ELEVATION C
1:100


04

ELEVATION D
1:100

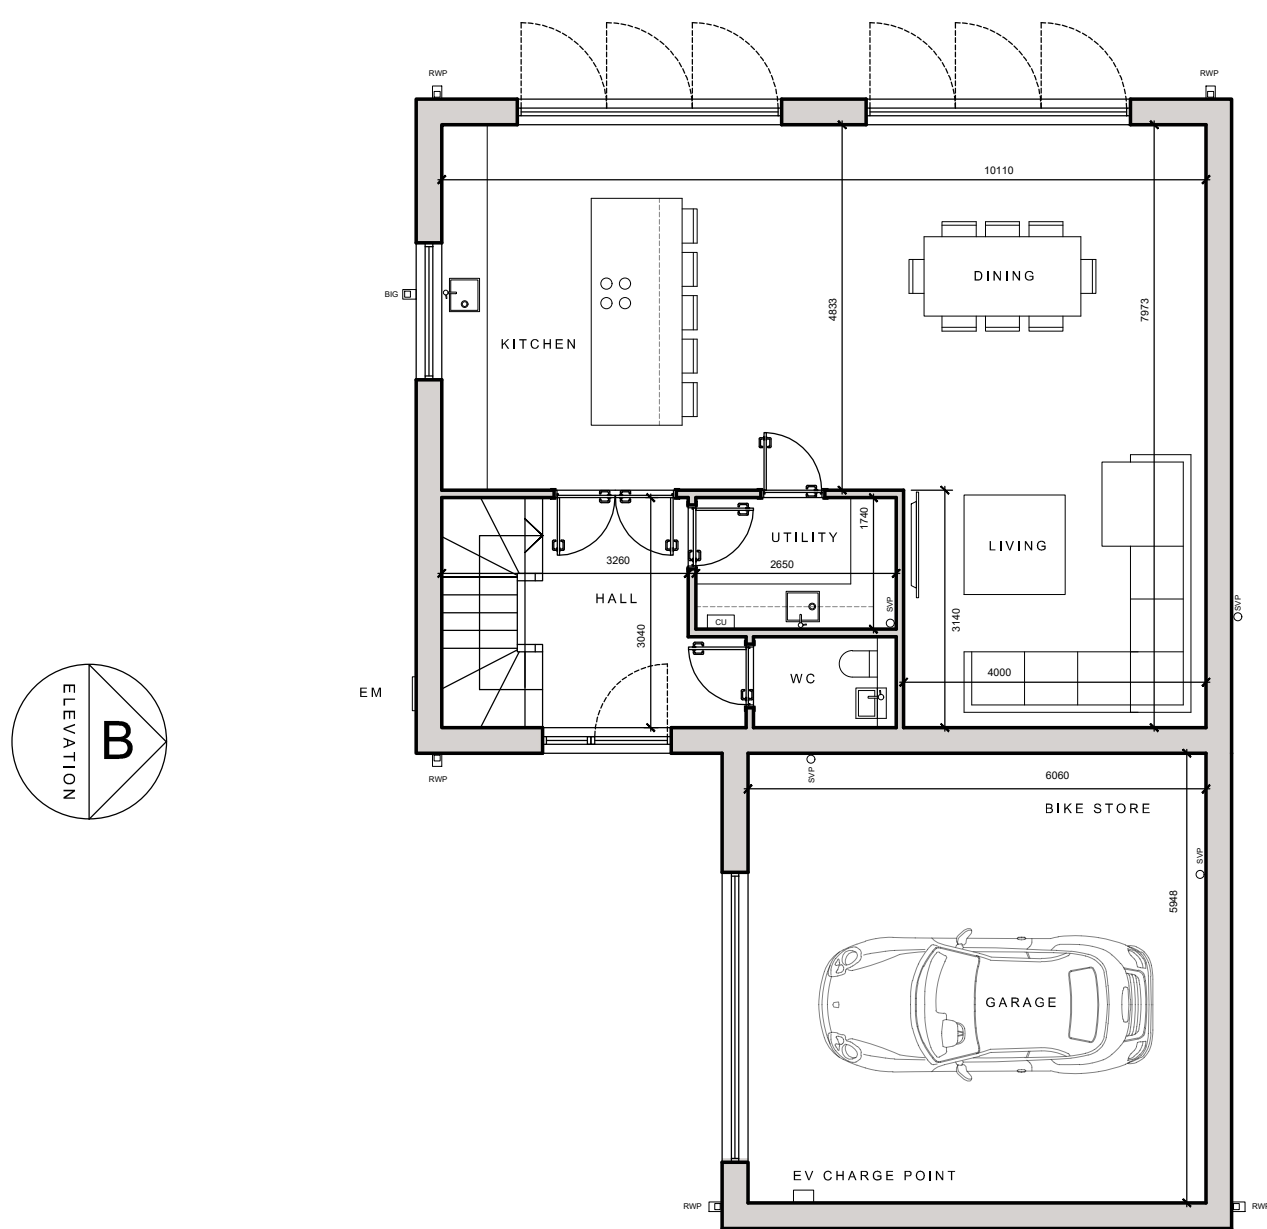


05

GROUND FLOOR
1:100

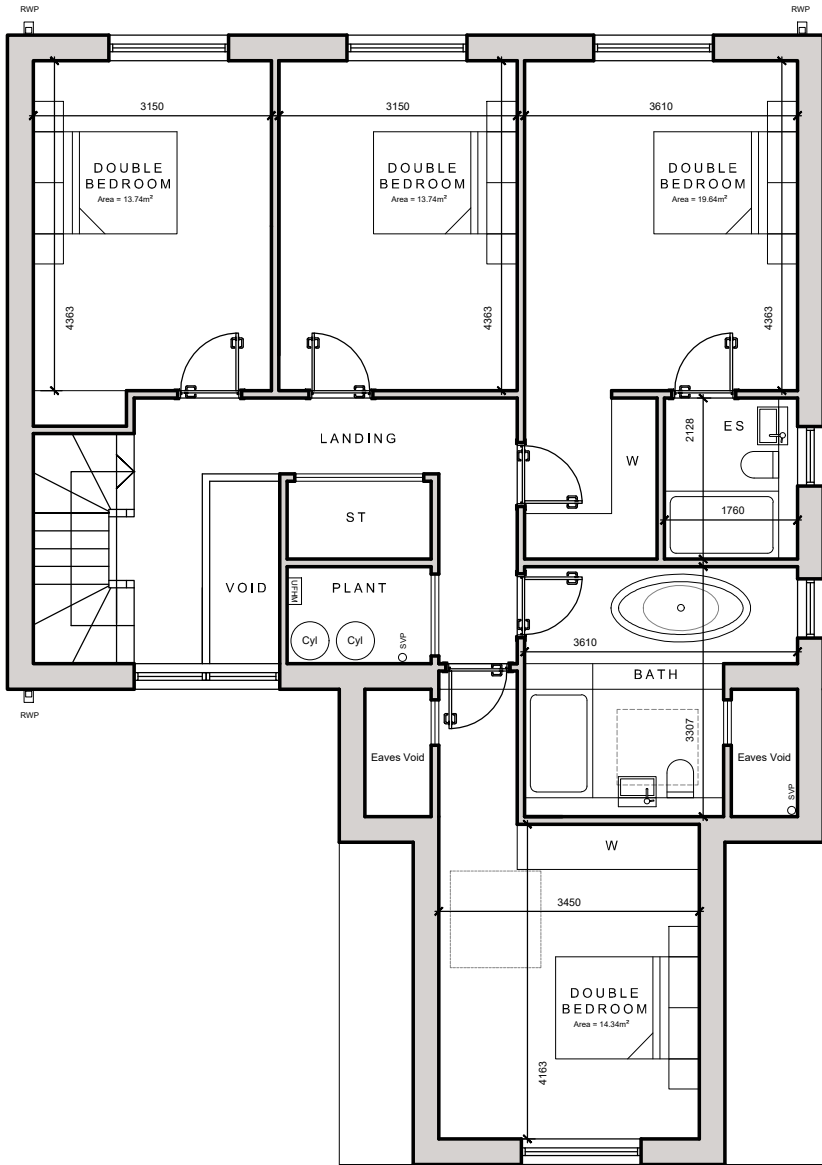

06

FIRST FLOOR
1:100

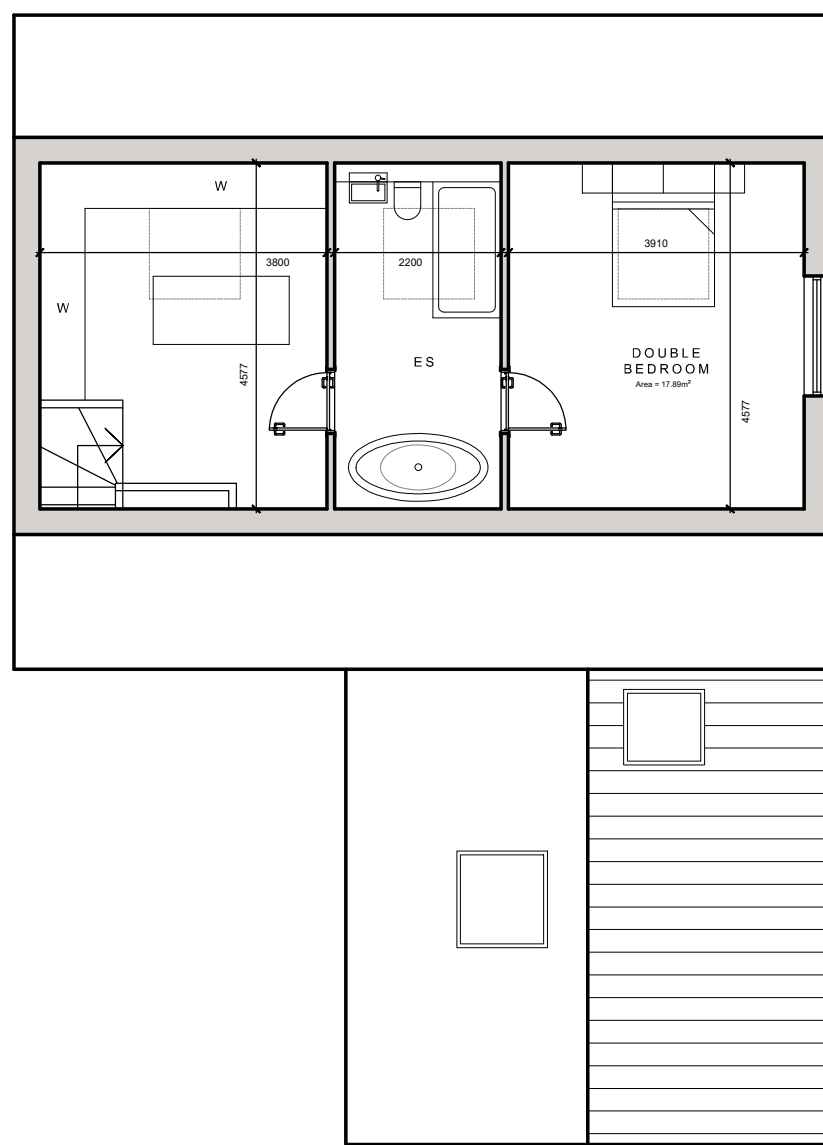



07

SECOND FLOOR
1:100

*For the purposes of Planning Consent the following applies to any copy of this drawing made by the Local Authority:

This copy has been made by and with the authority of the person required to make the plan and drawing open to public inspection pursuant to Section 47 of the Copyright, Designs and Patents Act 1988. Unless that Act provides a relevant exception to copyright, the copy must not be copied without the prior permission of the copyright owner. If any copy is made under the authority only the whole drawing including the copyright holder's name and this notice, is to be copied.

Drawn Scale 1:100

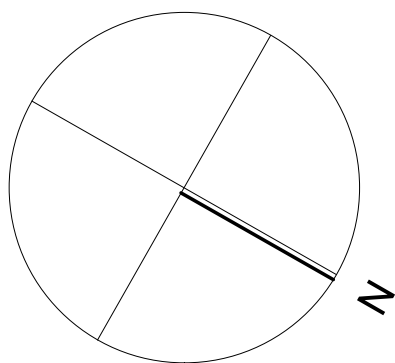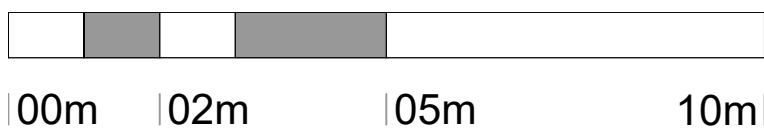

Rev A : 09.02.2026 : Gable elevations changed from render to stone

Issue Purpose: PLANNING APPLICATION

AHJ architects
The Courtyard
12a Commercial Road
Skelmerthorpe
Huddersfield
HD8 9AA
www.ahjarchitects.co.uk
t | 07968944840
e | info@ahjarchitects.co.uk

Client PPJ Developments
Project 2539 : Moor Lane : Residential
Title GA Plans & Elevations HT04

Drawing Number 2539 - D - 20 - 013

Revision

Issued From
Date August 2025
Scale 1:100 @ A1
Drawn BH Auth BH

Do not scale from this drawing. Work to figure dimensions, and any discrepancy to be reported to the Architect.
Refer to larger scale drawings where available.

2539 - D - 20 - 013 - A

AHJ
architects