

HOUSE TYPE 06

NDSS
4 Bed 6 Person

PLOT 2


GROUND FLOOR GIA = 81.74m²
FIRST FLOOR GIA = 81.74m²

TOTAL = 163.48 m² [1759.68 ft ²] excluding the garage





01 ELEVATION A
1:100

02 ELEVATION B
1:100

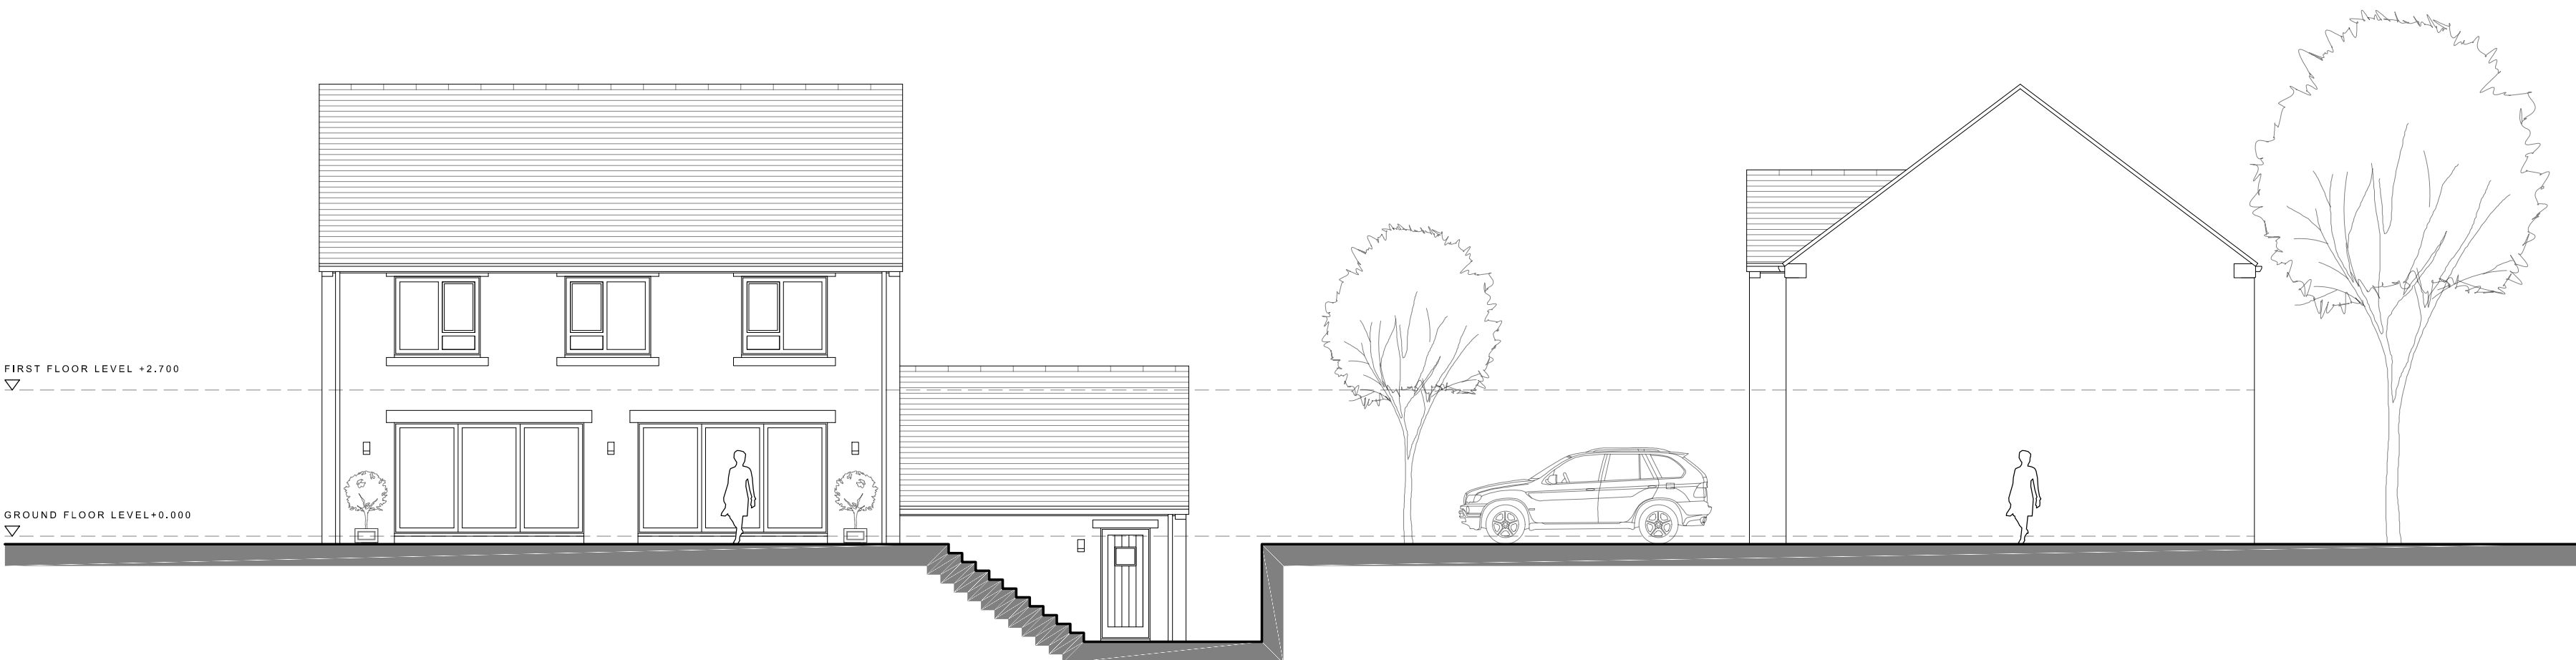


03 ELEVATION C
1:100


04 ELEVATION D
1:100

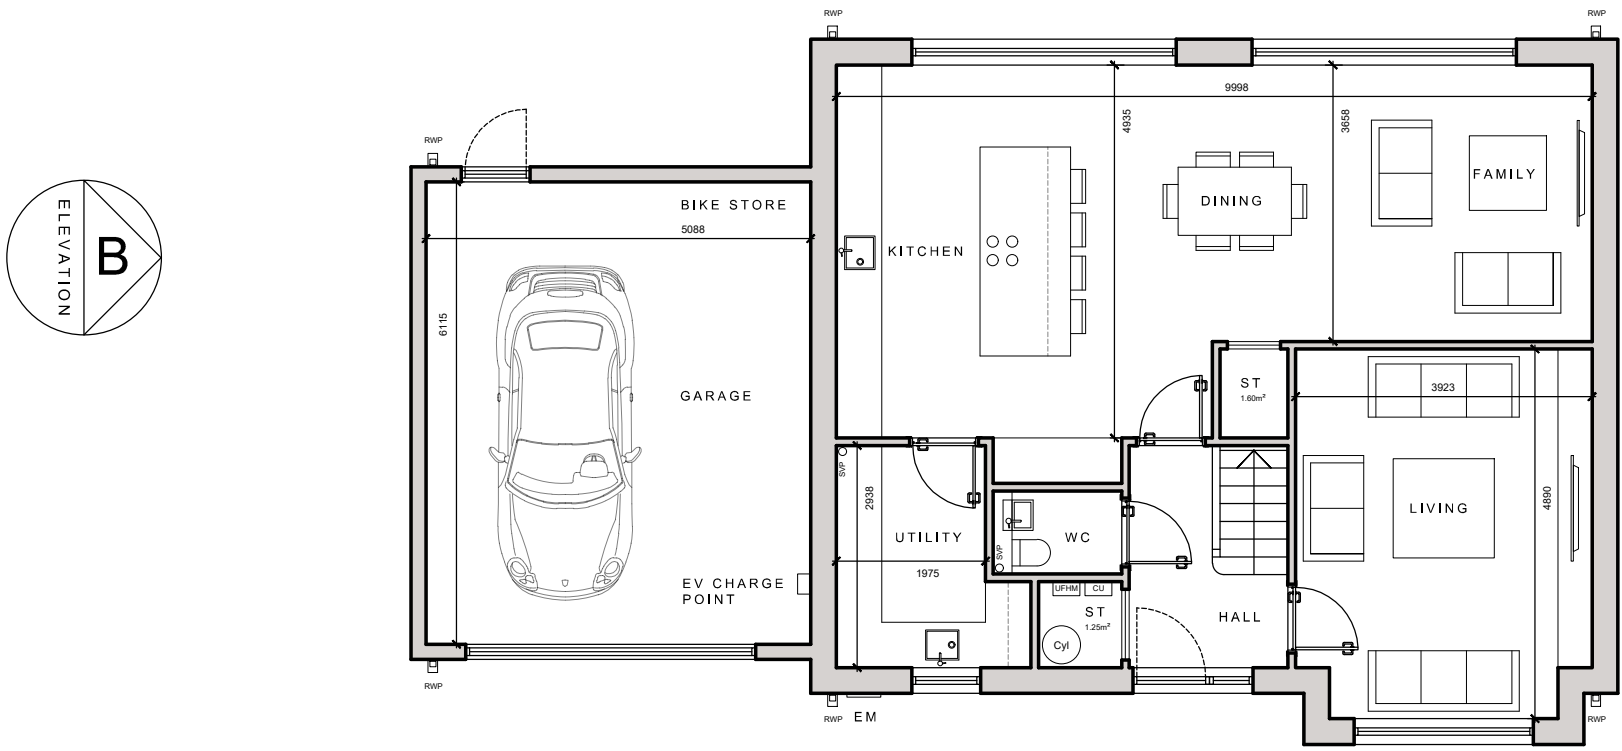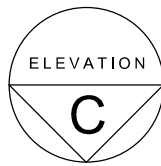

05 GROUND FLOOR
1:100

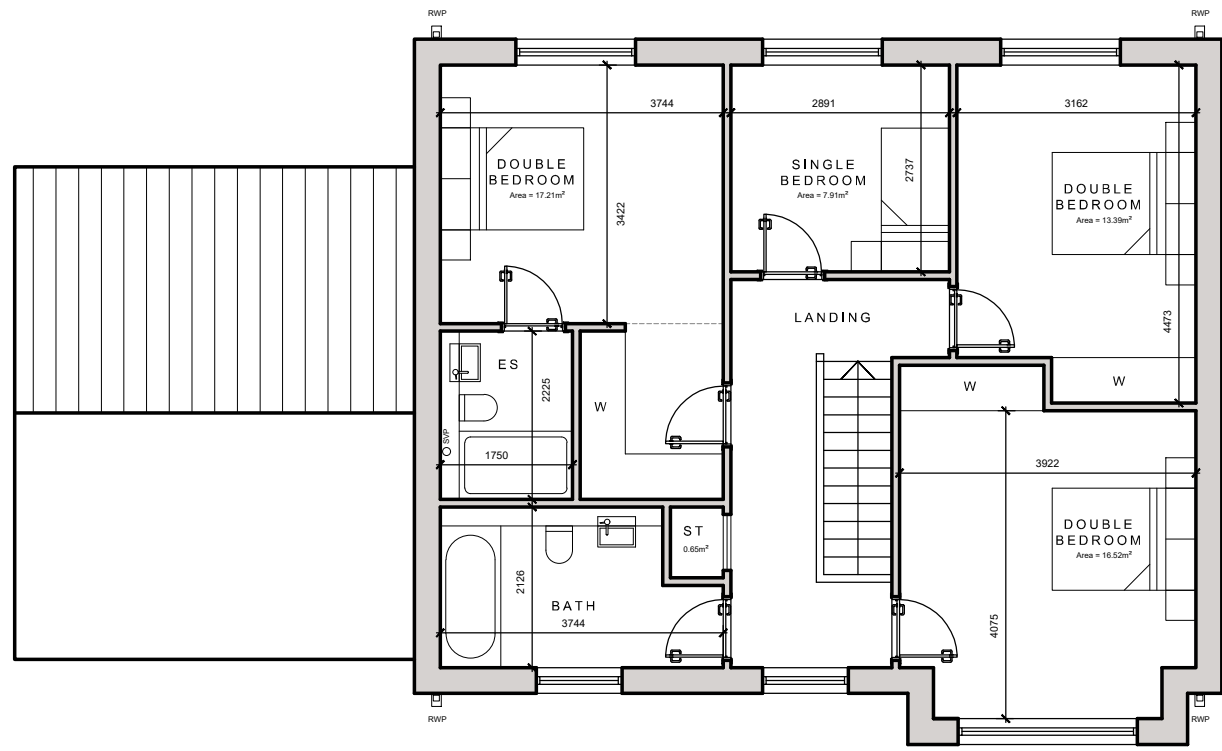



06 FIRST FLOOR
1:100

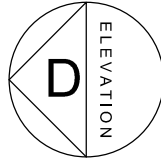

*For the purposes of Planning Consent the following applies to any copy of this drawing made by the Local Authority:

This copy has been made by and with the authority of the person required to make the plan and drawing open to public inspection pursuant to Section 47 of the Copyright, Designs and Patents Act 1988. Unless that Act provides a relevant exception to copyright, the copy must not be copied without the prior permission of the copyright owner. If any copy is made under the authority only the whole drawing including the copyright holder's name and this notice, is to be copied.*

Drawn Scale 1:100

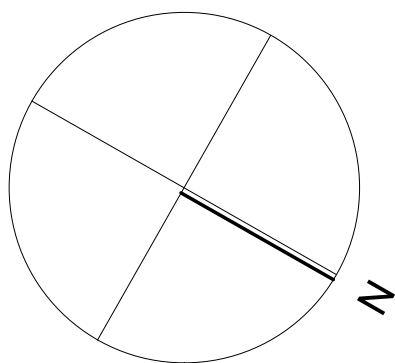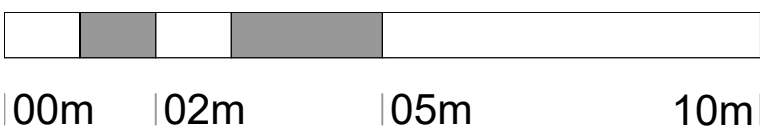

Rev A : 09.02.2026 : Gable elevations changed from render to stone

Issue Purpose: PLANNING APPLICATION

AHJ architects
The Courtyard
12a Commercial Road
Skelmerthorpe
Huddersfield
HD8 9AA
www.ahjarchitects.co.uk
t | 07968944840
e | info@ahjarchitects.co.uk

AHJ
architects

Client PPJ Developments
Project 2539 : Moor Lane : Residential
Title GA Plans & Elevations HT06

Issued From
Date August 2025
Scale 1:100 @ A1
Drawn BH Auth BH

Drawing Number Revision

2539 - D - 20 - 015 - A

Do not scale from this drawing. Work to figure dimensions, and any discrepancy to be reported to the Architect.
Refer to larger scale drawings where available.