




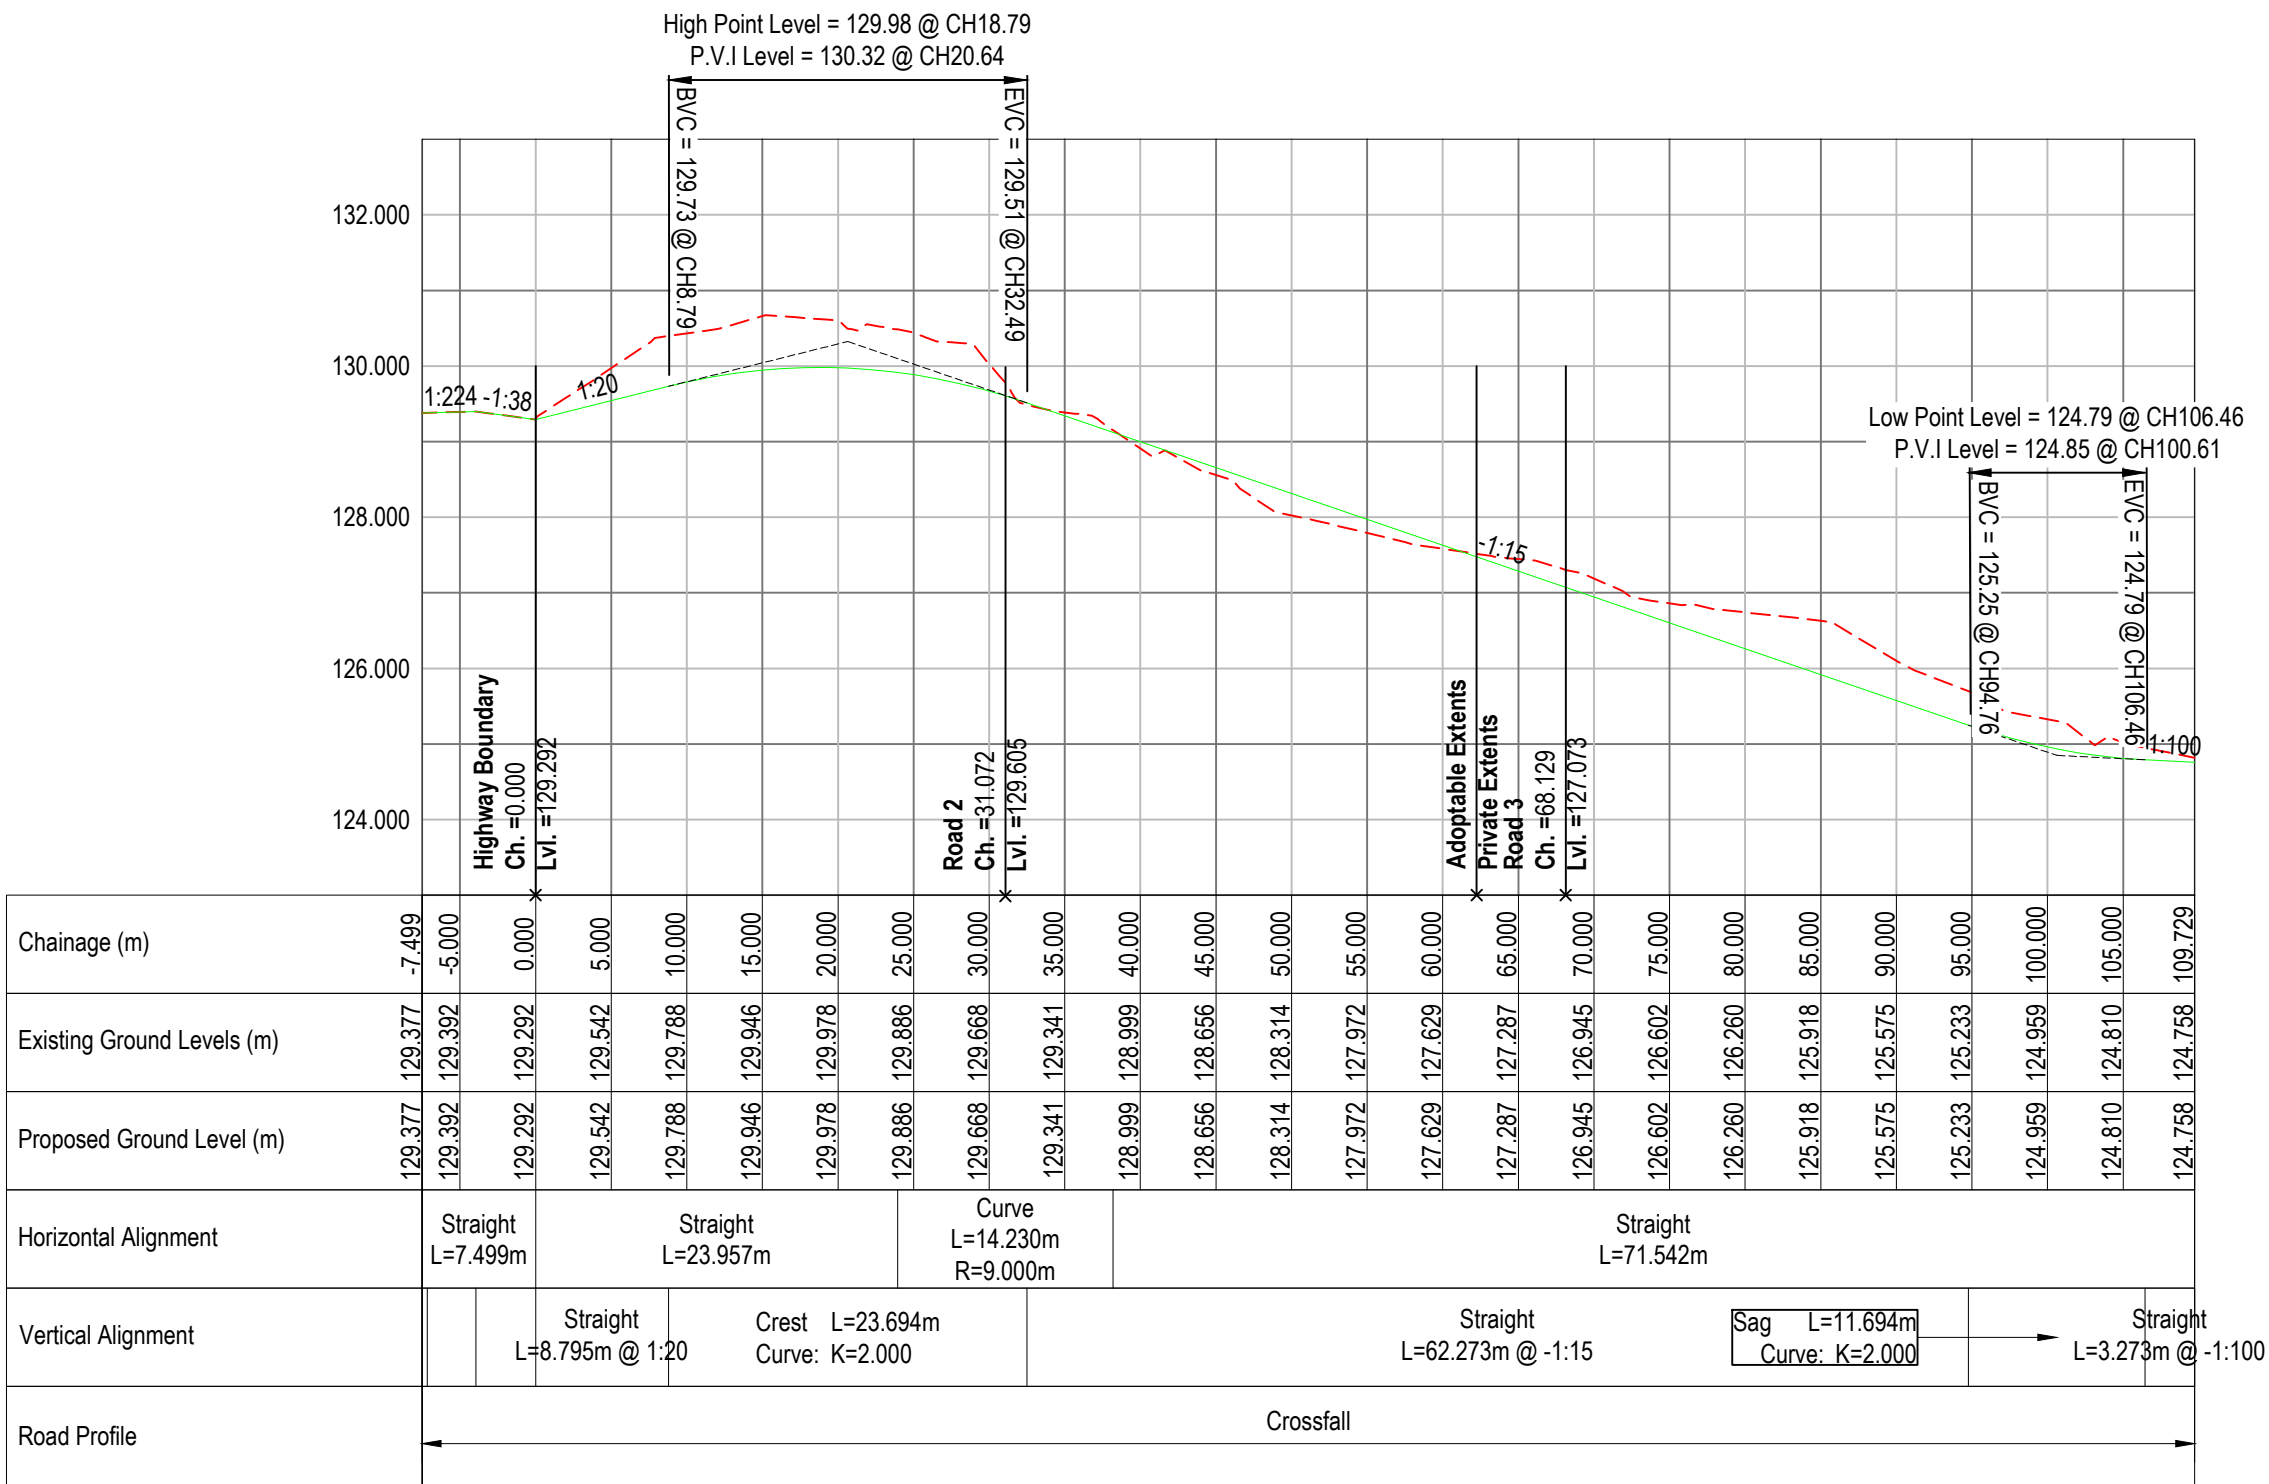

Road 1 Longitudinal Section

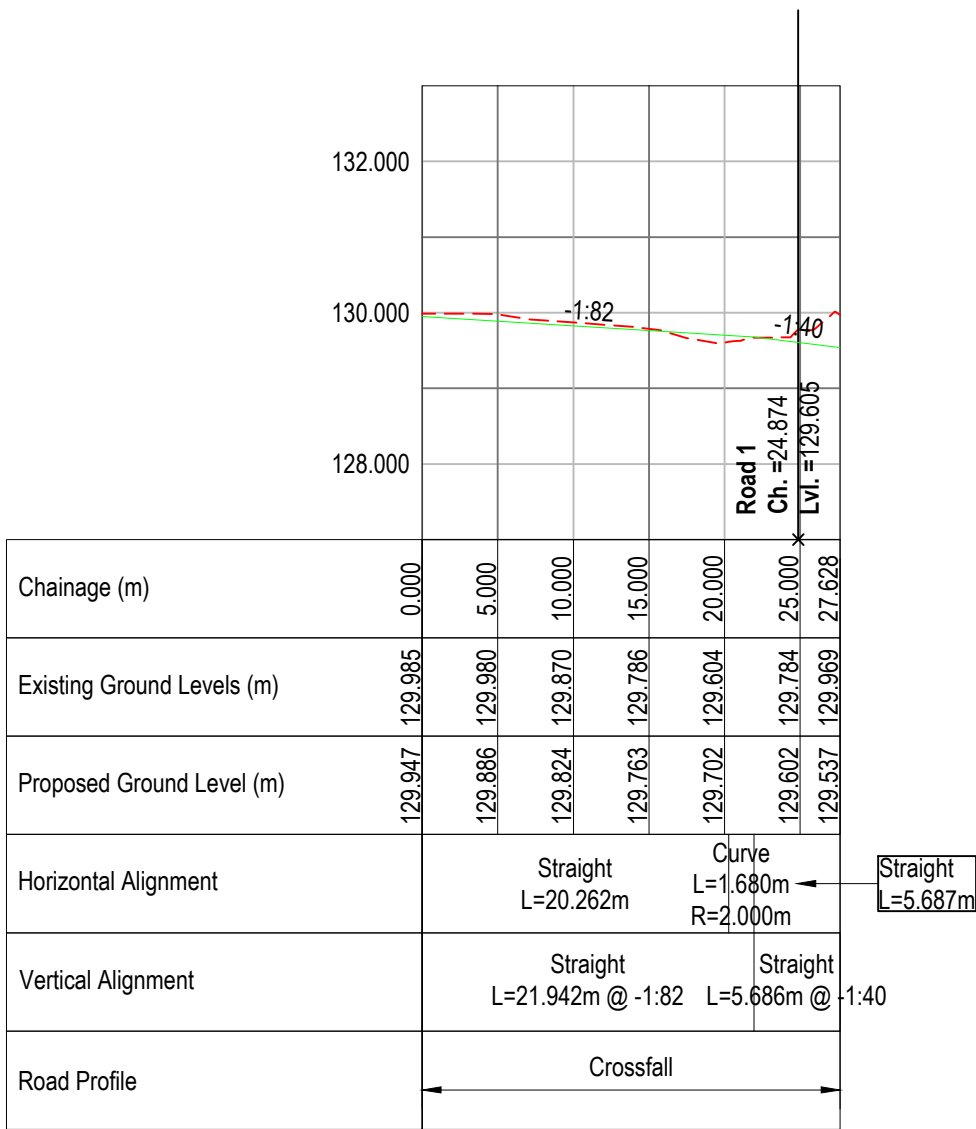

Road 2 Longitudinal Section

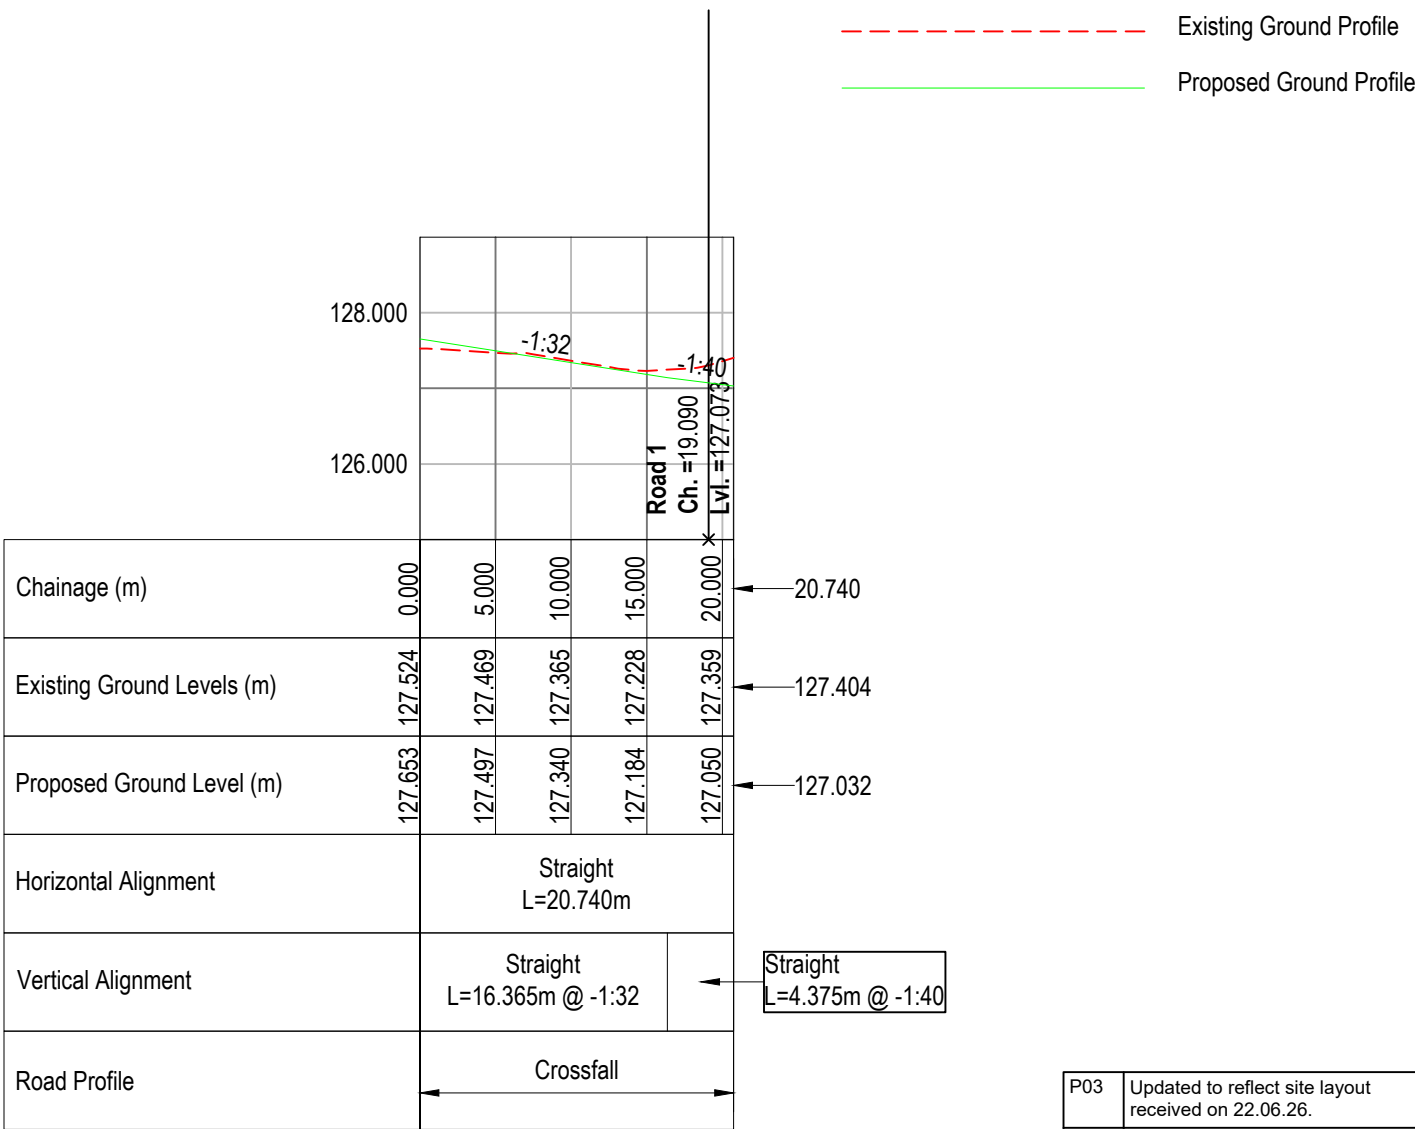

Road 3 Longitudinal Section

P03	Updated to reflect site layout received on 22.06.26.	MA 22/06/26	LF 22/06/26	LF 22/06/26
P02	Updated to reflect site layout received on 11.05.26.	MA 19/05/26	LF 19/05/26	LF 19/05/26
P01	FIRST ISSUE	MA 22.12.25	LF 22.12.25	LF 22.12.25
Rev	Details	Author & Date	Checked & Date	Approved & Date

align PROPERTY SERVICES White Rose House (2nd Floor), Northallerton Business Park, Thurston Road, Northallerton DL6 2NA			
Client PPJ Developments			
Project Name Land rear of 23-43 Moor Lane, Gomersal, Cleckheaton, BD19 4LF			
Drawing Title Road Longsections			
Purpose S3 - For Comment			
Scale 1:500 H 1:100 V	Drawn MA	Checked LF	Approved LF
Original Size A2	Date 12.2025	Date 12.2025	Date 12.2025
Drawing Number PV2511-APP-94-XX-DR-C-2110			Rev. P03