
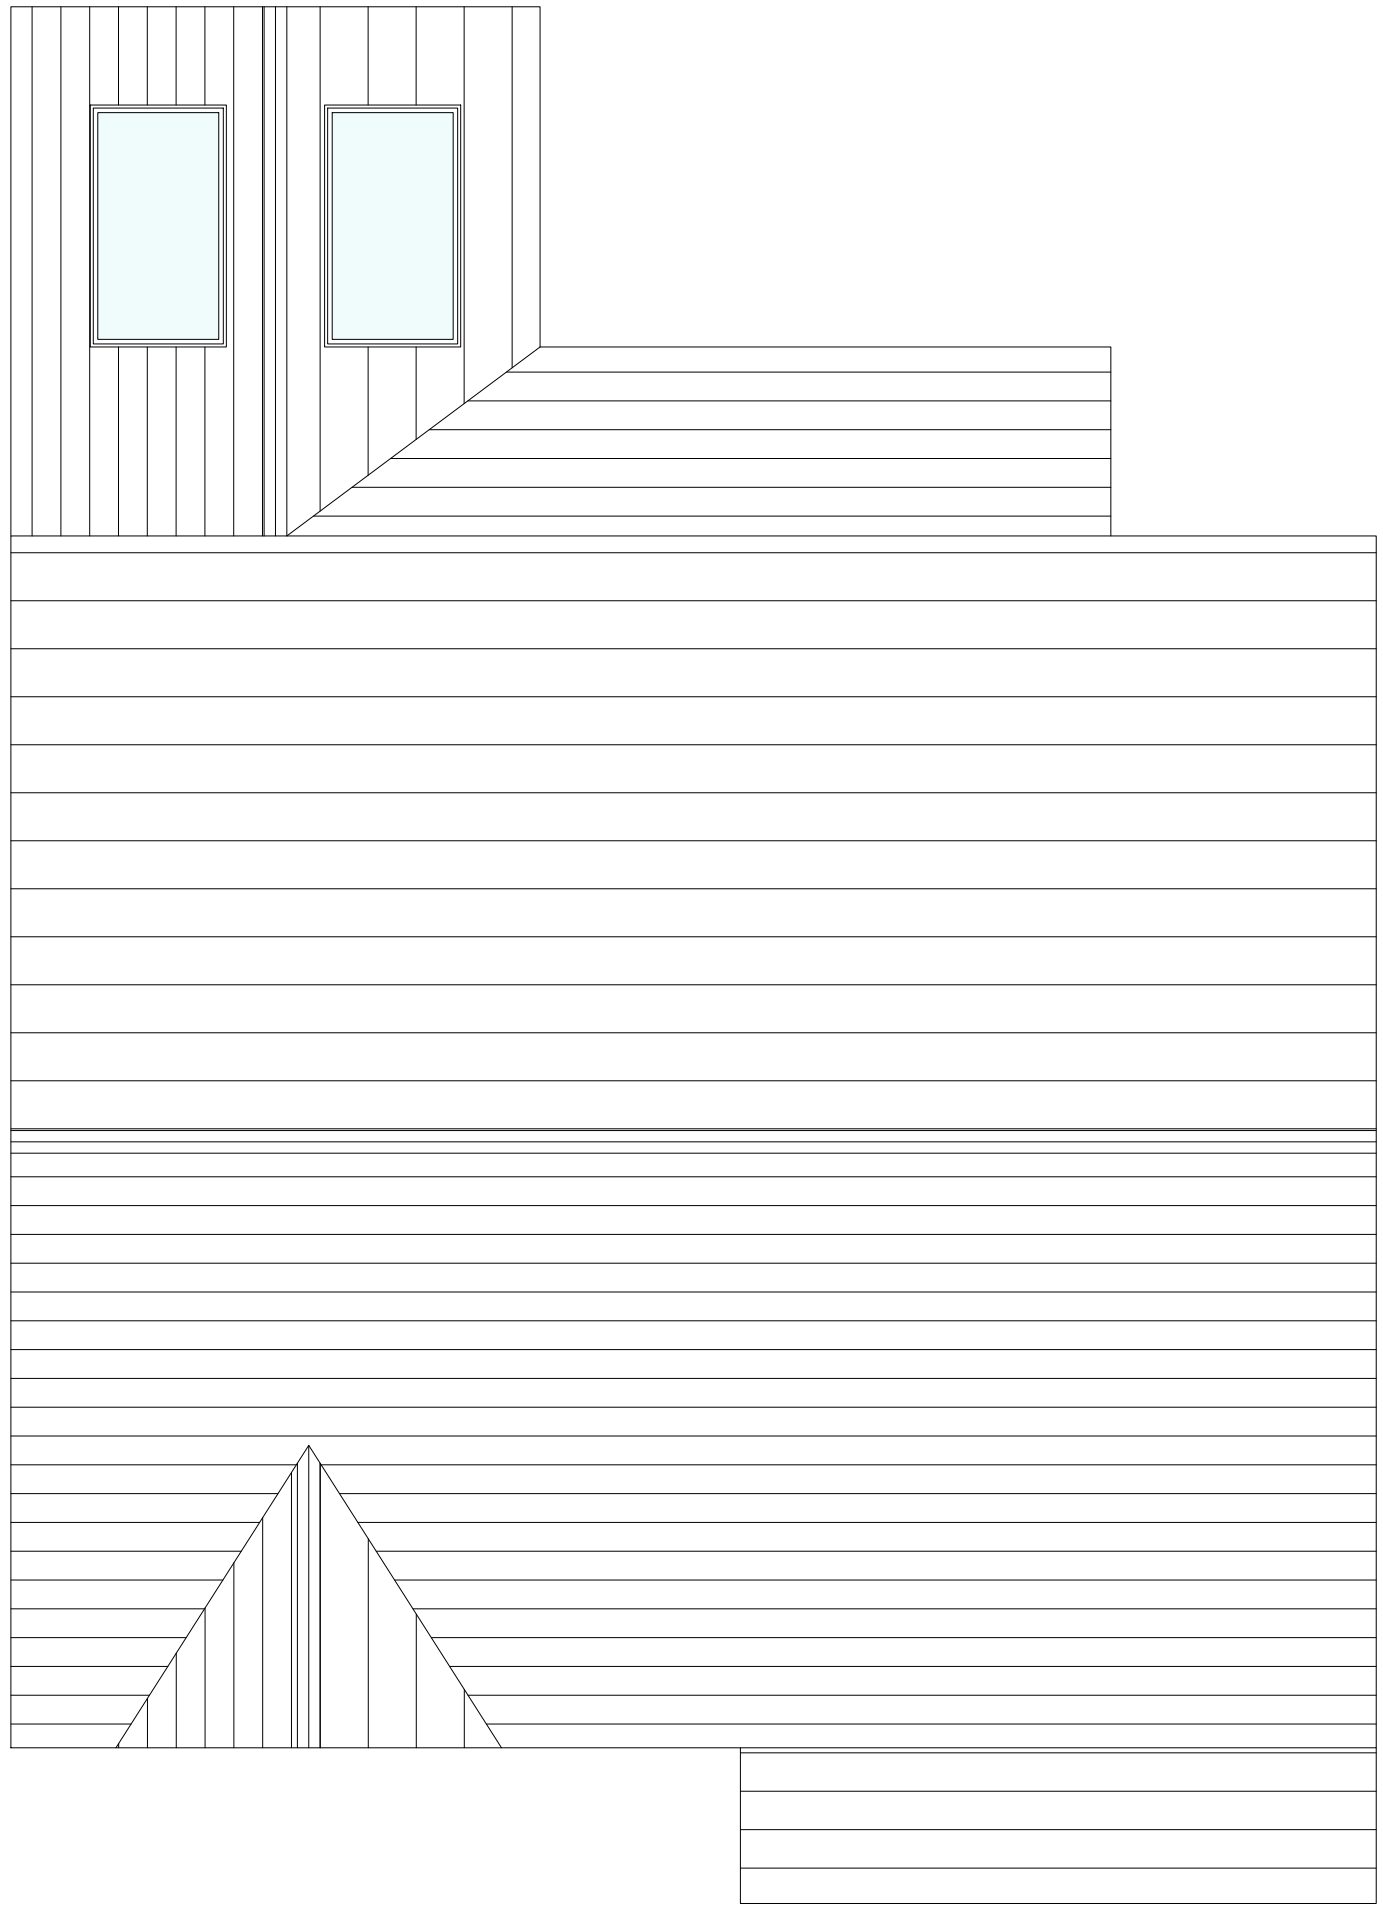


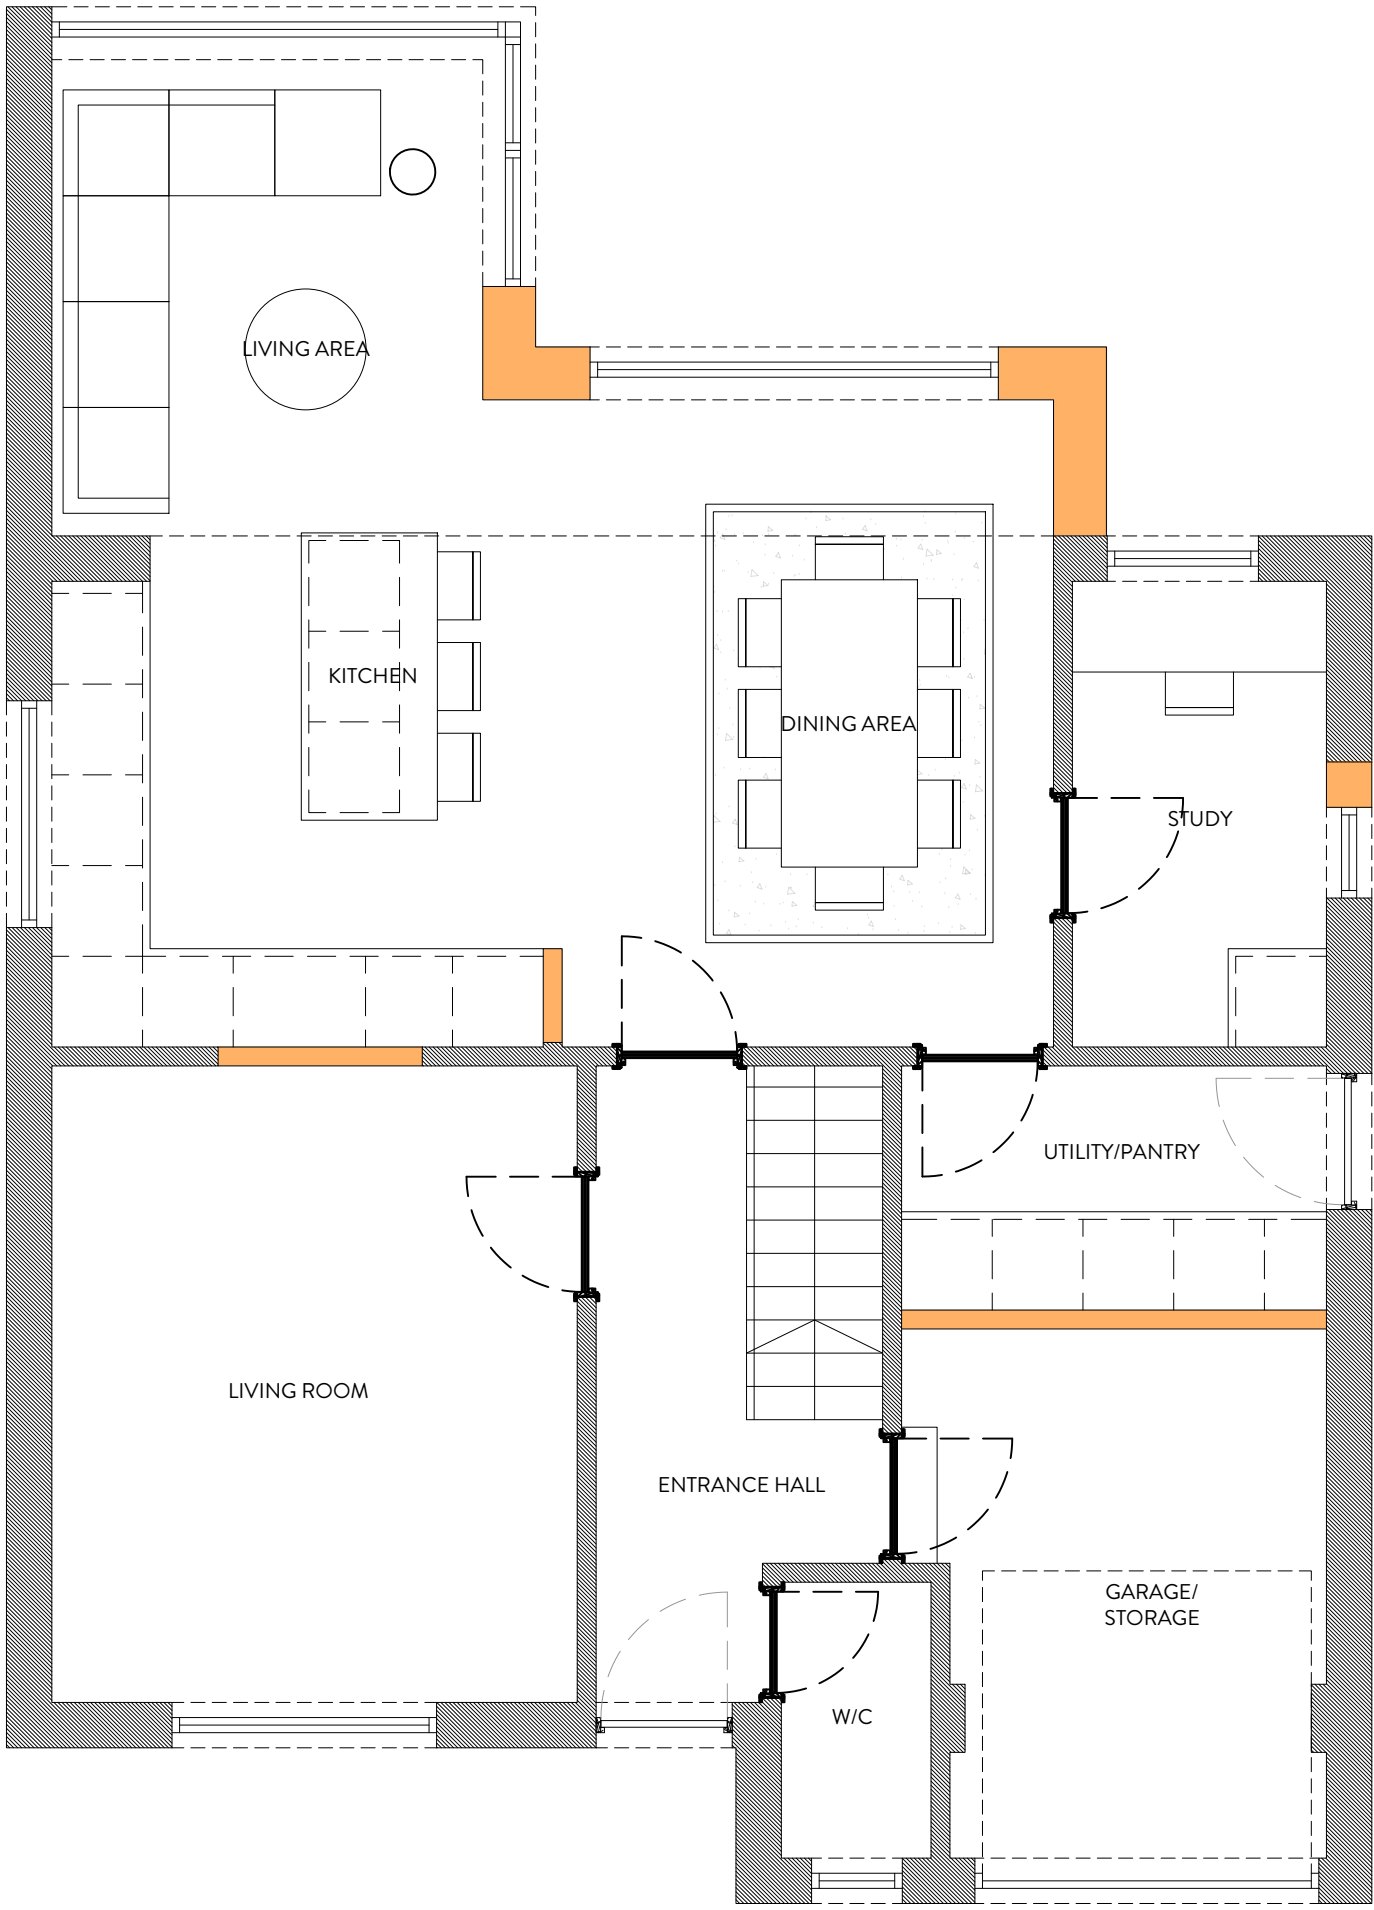

REVISION	DESCRIPTION	DATE	NOTES	STATUS		PROJECT TITLE			
				PLANNING DRAWING		REDWOOD DRIVE			
				ORANGE DESIGN STUDIO.		PROPOSED GA			
				ARCHITECTURAL PRACTICE		SCALE	DRAWN	CHECKED	PROJECT REFERENCE
						1:50	EG	JH	ODS 24/914
						PAPER SIZE	DWG NUMBER	DATE	REVISION
						A1	(20)001	16/06/25	/
						CLIENT			
						MR & MRS INGHAM			
						COPYRIGHT © ORANGE DESIGN STUDIO LIMITED			