



GENERAL ARRANGEMENT
SCALE 1:100

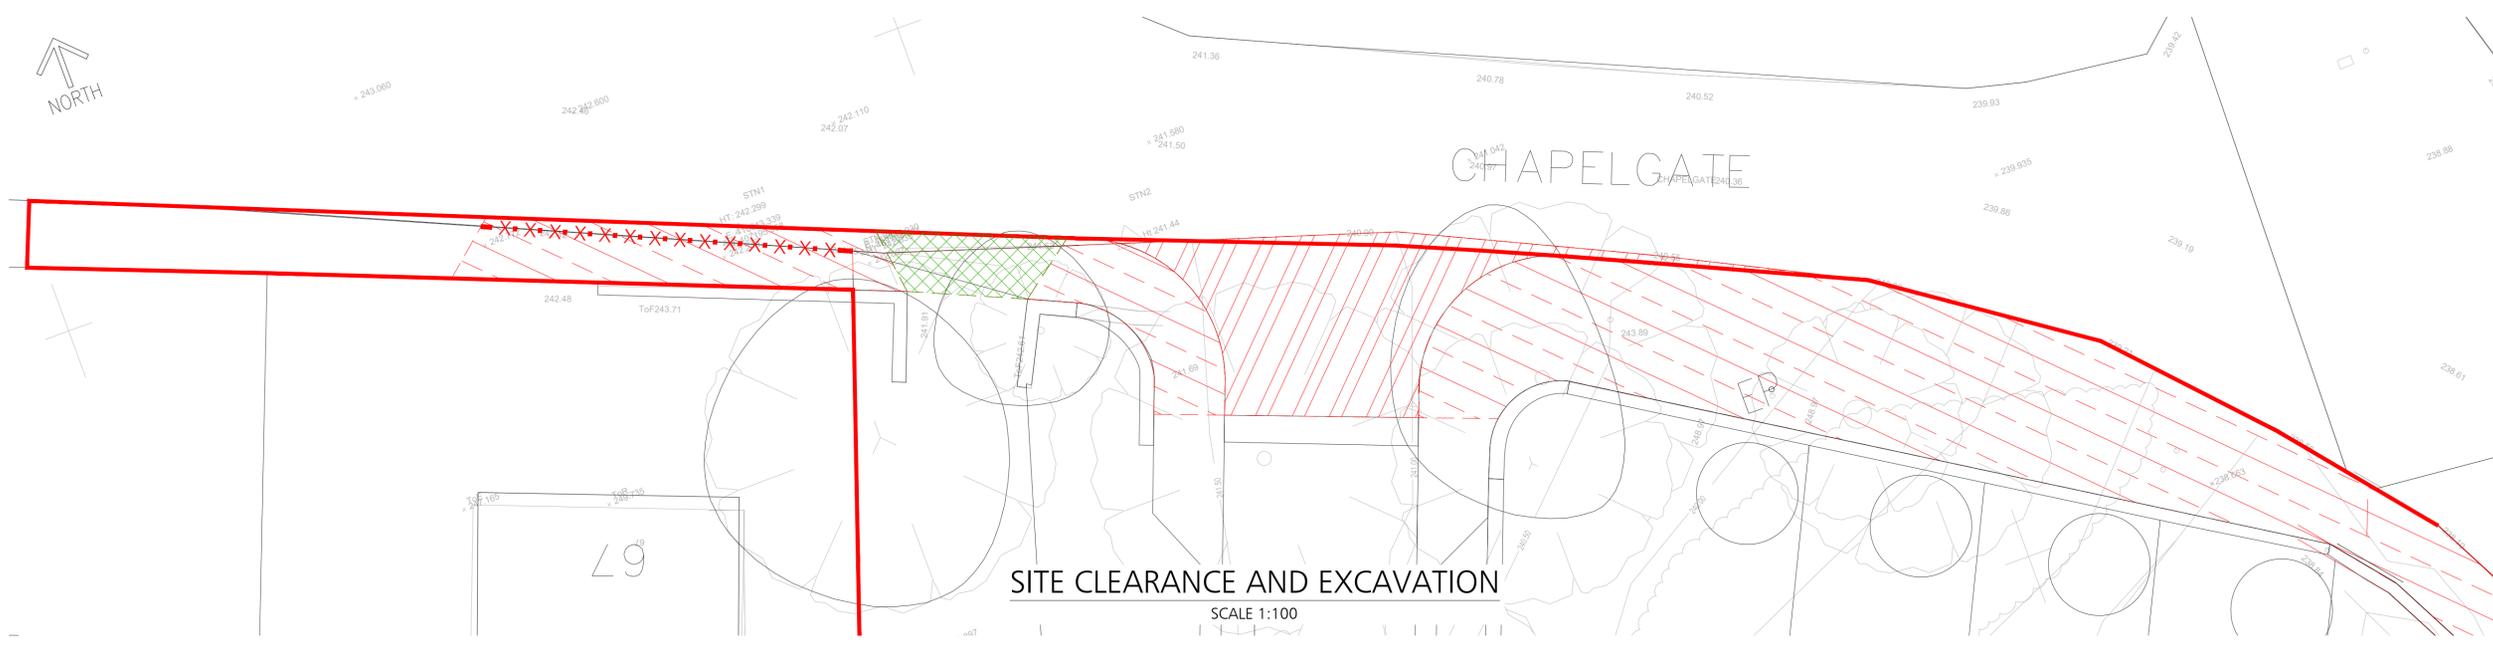

SITE CLEARANCE AND EXCAVATION
SCALE 1:100

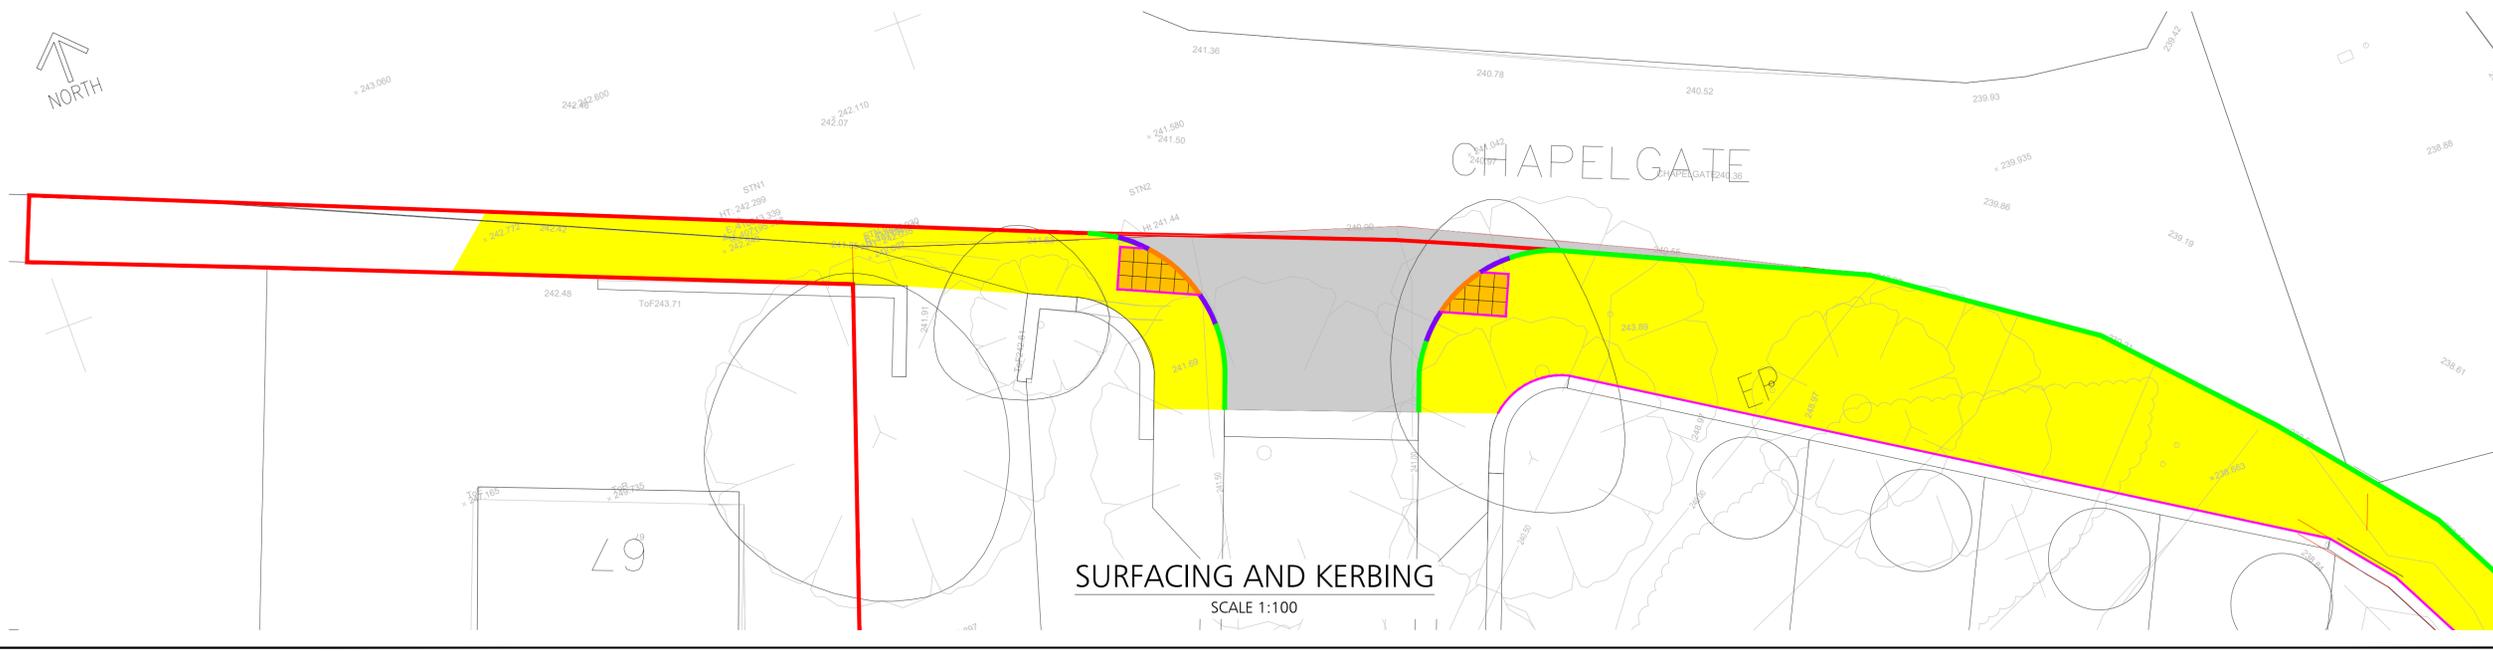

SURFACING AND KERBING
SCALE 1:100

DO NOT SCALE

DESIGNERS HAZARD IDENTIFICATION

IT IS ASSUMED THAT ALL WORKS WILL BE UNDERTAKEN BY A COMPETENT CONTRACTOR WORKING, WHERE APPROPRIATE, TO AN APPROVED METHOD STATEMENT. IN ADDITION TO THE HAZARDS TYPICALLY ASSOCIATED WITH THE TYPES OF CONSTRUCTION DETAILED ON THIS DRAWING, ANY KNOWN ABNORMAL HAZARDS SPECIFIC TO THIS SCHEME HAVE BEEN IDENTIFIED.



ABNORMAL HAZARD REFERENCE

NOTES

- DO NOT SCALE FROM THIS DRAWING.
- THIS DRAWING IS TO BE REPRODUCED IN COLOUR.
- IF ANY DISCREPANCIES ARE FOUND IN THIS DRAWING, PLEASE REPORT TO DUDLEYS CONSULTING ENGINEERS.
- THIS DRAWING HAS BEEN ORIENTATED TO OS BRITISH NATIONAL GRID (EPSG:27700 OSGB36). EXISTING SURVEY STATIONS ARE SHOWN ON THE TOPOGRAPHICAL SURVEY.
- THIS DRAWING IS BASED ON THE FOLLOWING INFORMATION:
 - 2112-GWP-01-01-D-A-(SK)-0067 - TOPOGRAPHICAL SURVEY BY 1ST HORIZON DATED SEPTEMBER 2023
 - (462)-GWP-01-01-D-A-(00)-003 REV-C01 - SITE LAYOUT PLAN BY GWP ARCHITECTURE DATED AUGUST 2023
- ALL WORK TO BE UNDERTAKEN IN ACCORDANCE WITH KIRKLEES COUNCIL'S STANDARD DETAILS AND SPECIFICATIONS.

26.09.25	CONSTRUCTION ISSUE	OB	SDR	C01
DATE	REVISION DESCRIPTION	BY	CHK.	REV.

DUDLEYS CONSULTING ENGINEERS
 Title House
 35 Town Street
 Leeds, LS18 5JU
 0113 258 3611
 info@dudleys.co.uk

PROJECT
**SCHOLES
 CHAPEL GATE**

TITLE
SECTION 278 WORKS

SCALE	PAPER	STAGE	STATUS
1:250	A1	CONSTRUCTION	

DRAWING NO.	REV.
22055-DCE-XX-XX-D-C-140	C01