



DO NOT SCALE

DESIGNERS HAZARD IDENTIFICATION


IT IS ASSUMED THAT ALL WORKS WILL BE UNDERTAKEN BY A COMPETENT CONTRACTOR WORKING, WHERE APPROPRIATE, TO AN APPROVED METHOD STATEMENT. IN ADDITION TO THE HAZARDS TYPICALLY ASSOCIATED WITH THE TYPES OF CONSTRUCTION DETAILED ON THIS DRAWING, ANY KNOWN ABNORMAL HAZARDS SPECIFIC TO THIS SCHEME HAVE BEEN IDENTIFIED.



ABNORMAL HAZARD REFERENCE



NOTES

1. DO NOT SCALE FROM THIS DRAWING.
2. THIS DRAWING IS TO BE REPRODUCED IN COLOUR.
3. IF ANY DISCREPANCIES ARE FOUND IN THIS DRAWING, PLEASE REPORT TO DUDLEYS CONSULTING ENGINEERS.

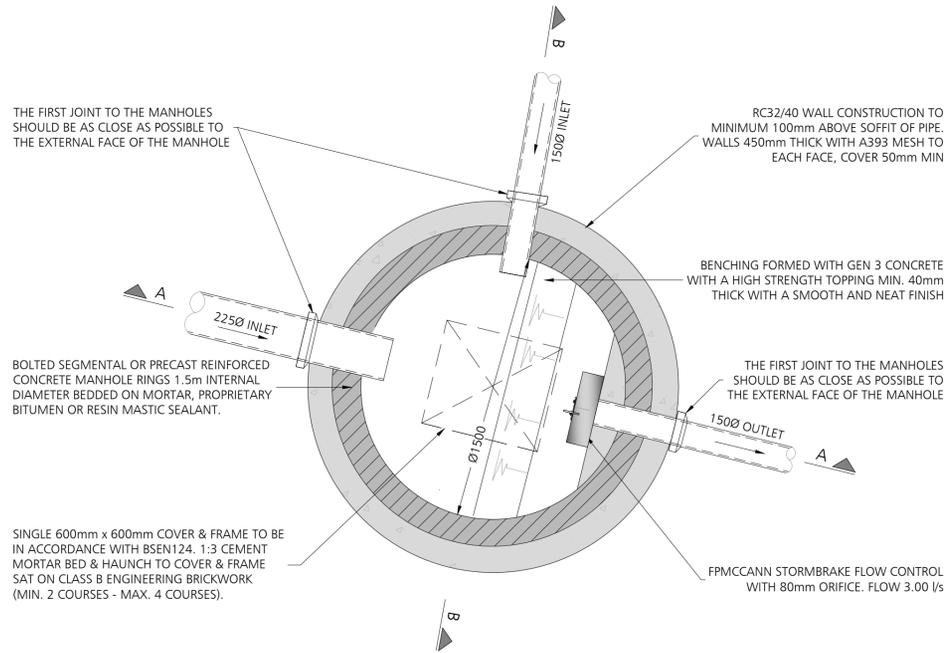


FLOW CONTROL MANHOLE PLAN
SW 1.04
SCALE 1:20

FLOW CONTROL DATA	
MANUFACTURER	FP MCCANN
TELEPHONE / EMAIL	SALES@FPMCCANN.CO.UK
TYPE	STORMBRAKE
HEAD/FLOW	1.20m 3.0l/s
MANUFACTURER REF.	SB1-01200-00300-1100
TO BE INSTALLED IN ACCORDANCE WITH THE MANUFACTURER'S SPECIFICATION AND RECOMMENDATIONS.	

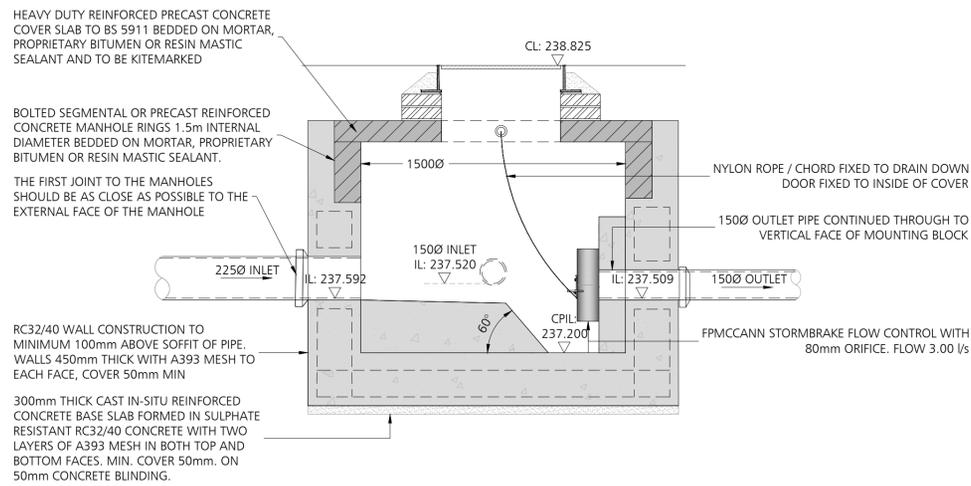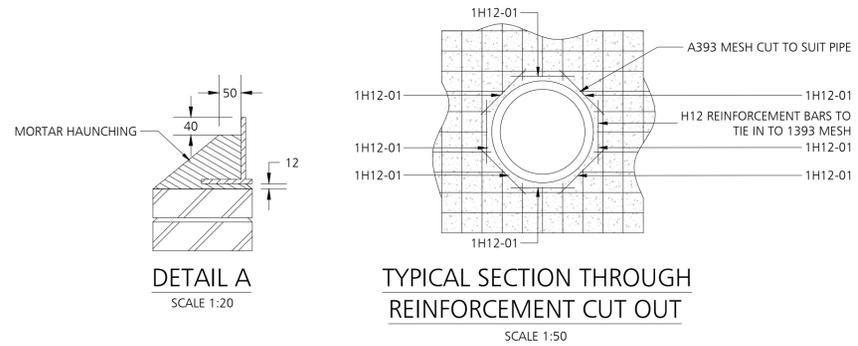

SECTION A-A THROUGH FLOW CONTROL MANHOLE SW 1.04
SCALE 1:20

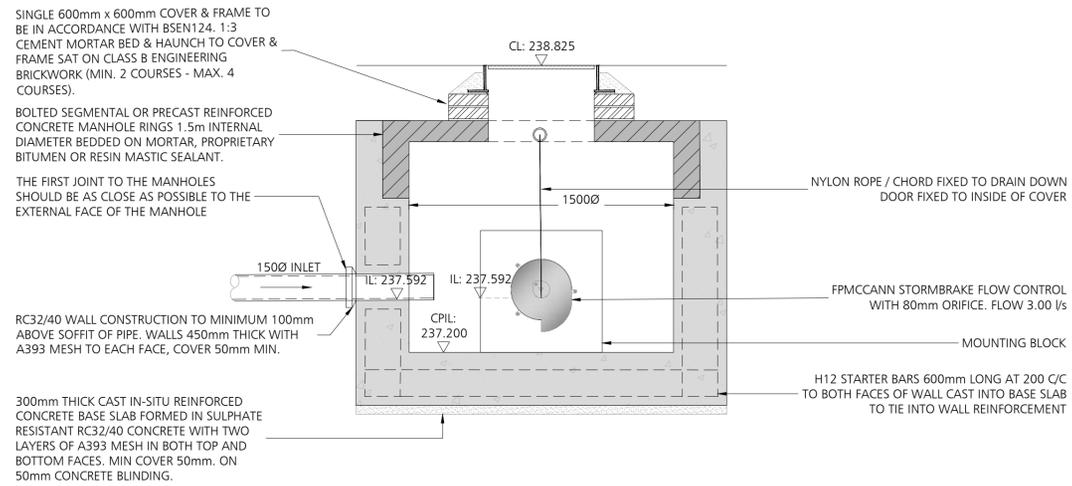

SECTION B-B THROUGH FLOW CONTROL MANHOLE SW 1.04
SCALE 1:20

DATE	REVISION DESCRIPTION	BY	CHK.	REV.
11.12.25	UPDATES TO SUIT LFEA COMMENTS FROM 23.10.25	OB	SDR	CO2
23.09.25	CONSTRUCTION ISSUE	OB	SDR	CO1

DUDLEYS
CONSULTING ENGINEERS

Title House
35 Town Street
Leeds, LS18 5UJ
0113 258 3611
info@dudleys.co.uk

PROJECT
**SCHOLES
CHAPELGATE**

TITLE
**SW 1.04
FLOW CONTROL DETAIL**

SCALE	PAPER	STAGE	STATUS
AS SHOWN	A1	CONSTRUCTION	

DRAWING NO.	REV.
22055-DCE-XX-XX-D-C-130	CO2