


Malkin Farm  
 Brow Lane  
 Holmfirth  
 HD9 2RJ  
 07946872499  
[paul@paulmatthewsarchitectural.co.uk](mailto:paul@paulmatthewsarchitectural.co.uk)  
[www.paulmatthewsarchitectural.co.uk](http://www.paulmatthewsarchitectural.co.uk)

Company Registration Number: 09898149 – Company Registered in England and Wales

Do not scale from drawing, use figured dimensions only.

All dimensions must be checked and verified on site prior to commencement of works and architect to be notified of any discrepancies.

The copyright for these drawings remains the property of Paul MatthewsArchitectural Ltd. They must not be reproduced in any way without prior written consent from the originator (Paul MatthewsArchitecturalLtd).

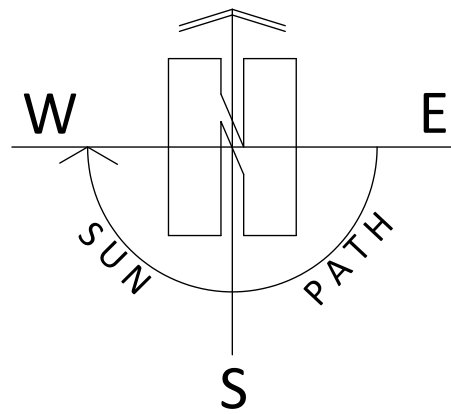


Project  
 Erection of Two Storey Rear Extension, Single Storey Front Extension and Alterations to Dwelling at, Cote Farm, Penistone Road, Hade Edge, Holmfirth, HD9 2TA.

Client  
 Mr & Mrs S Wimpenny

Drawing Title/Issue

Location Plan

|        |         |            |             |
|--------|---------|------------|-------------|
| scale  | date    | sheet size | dwg. no.    |
| 1:1250 | 07/2025 | A4         | 25/1215/01a |

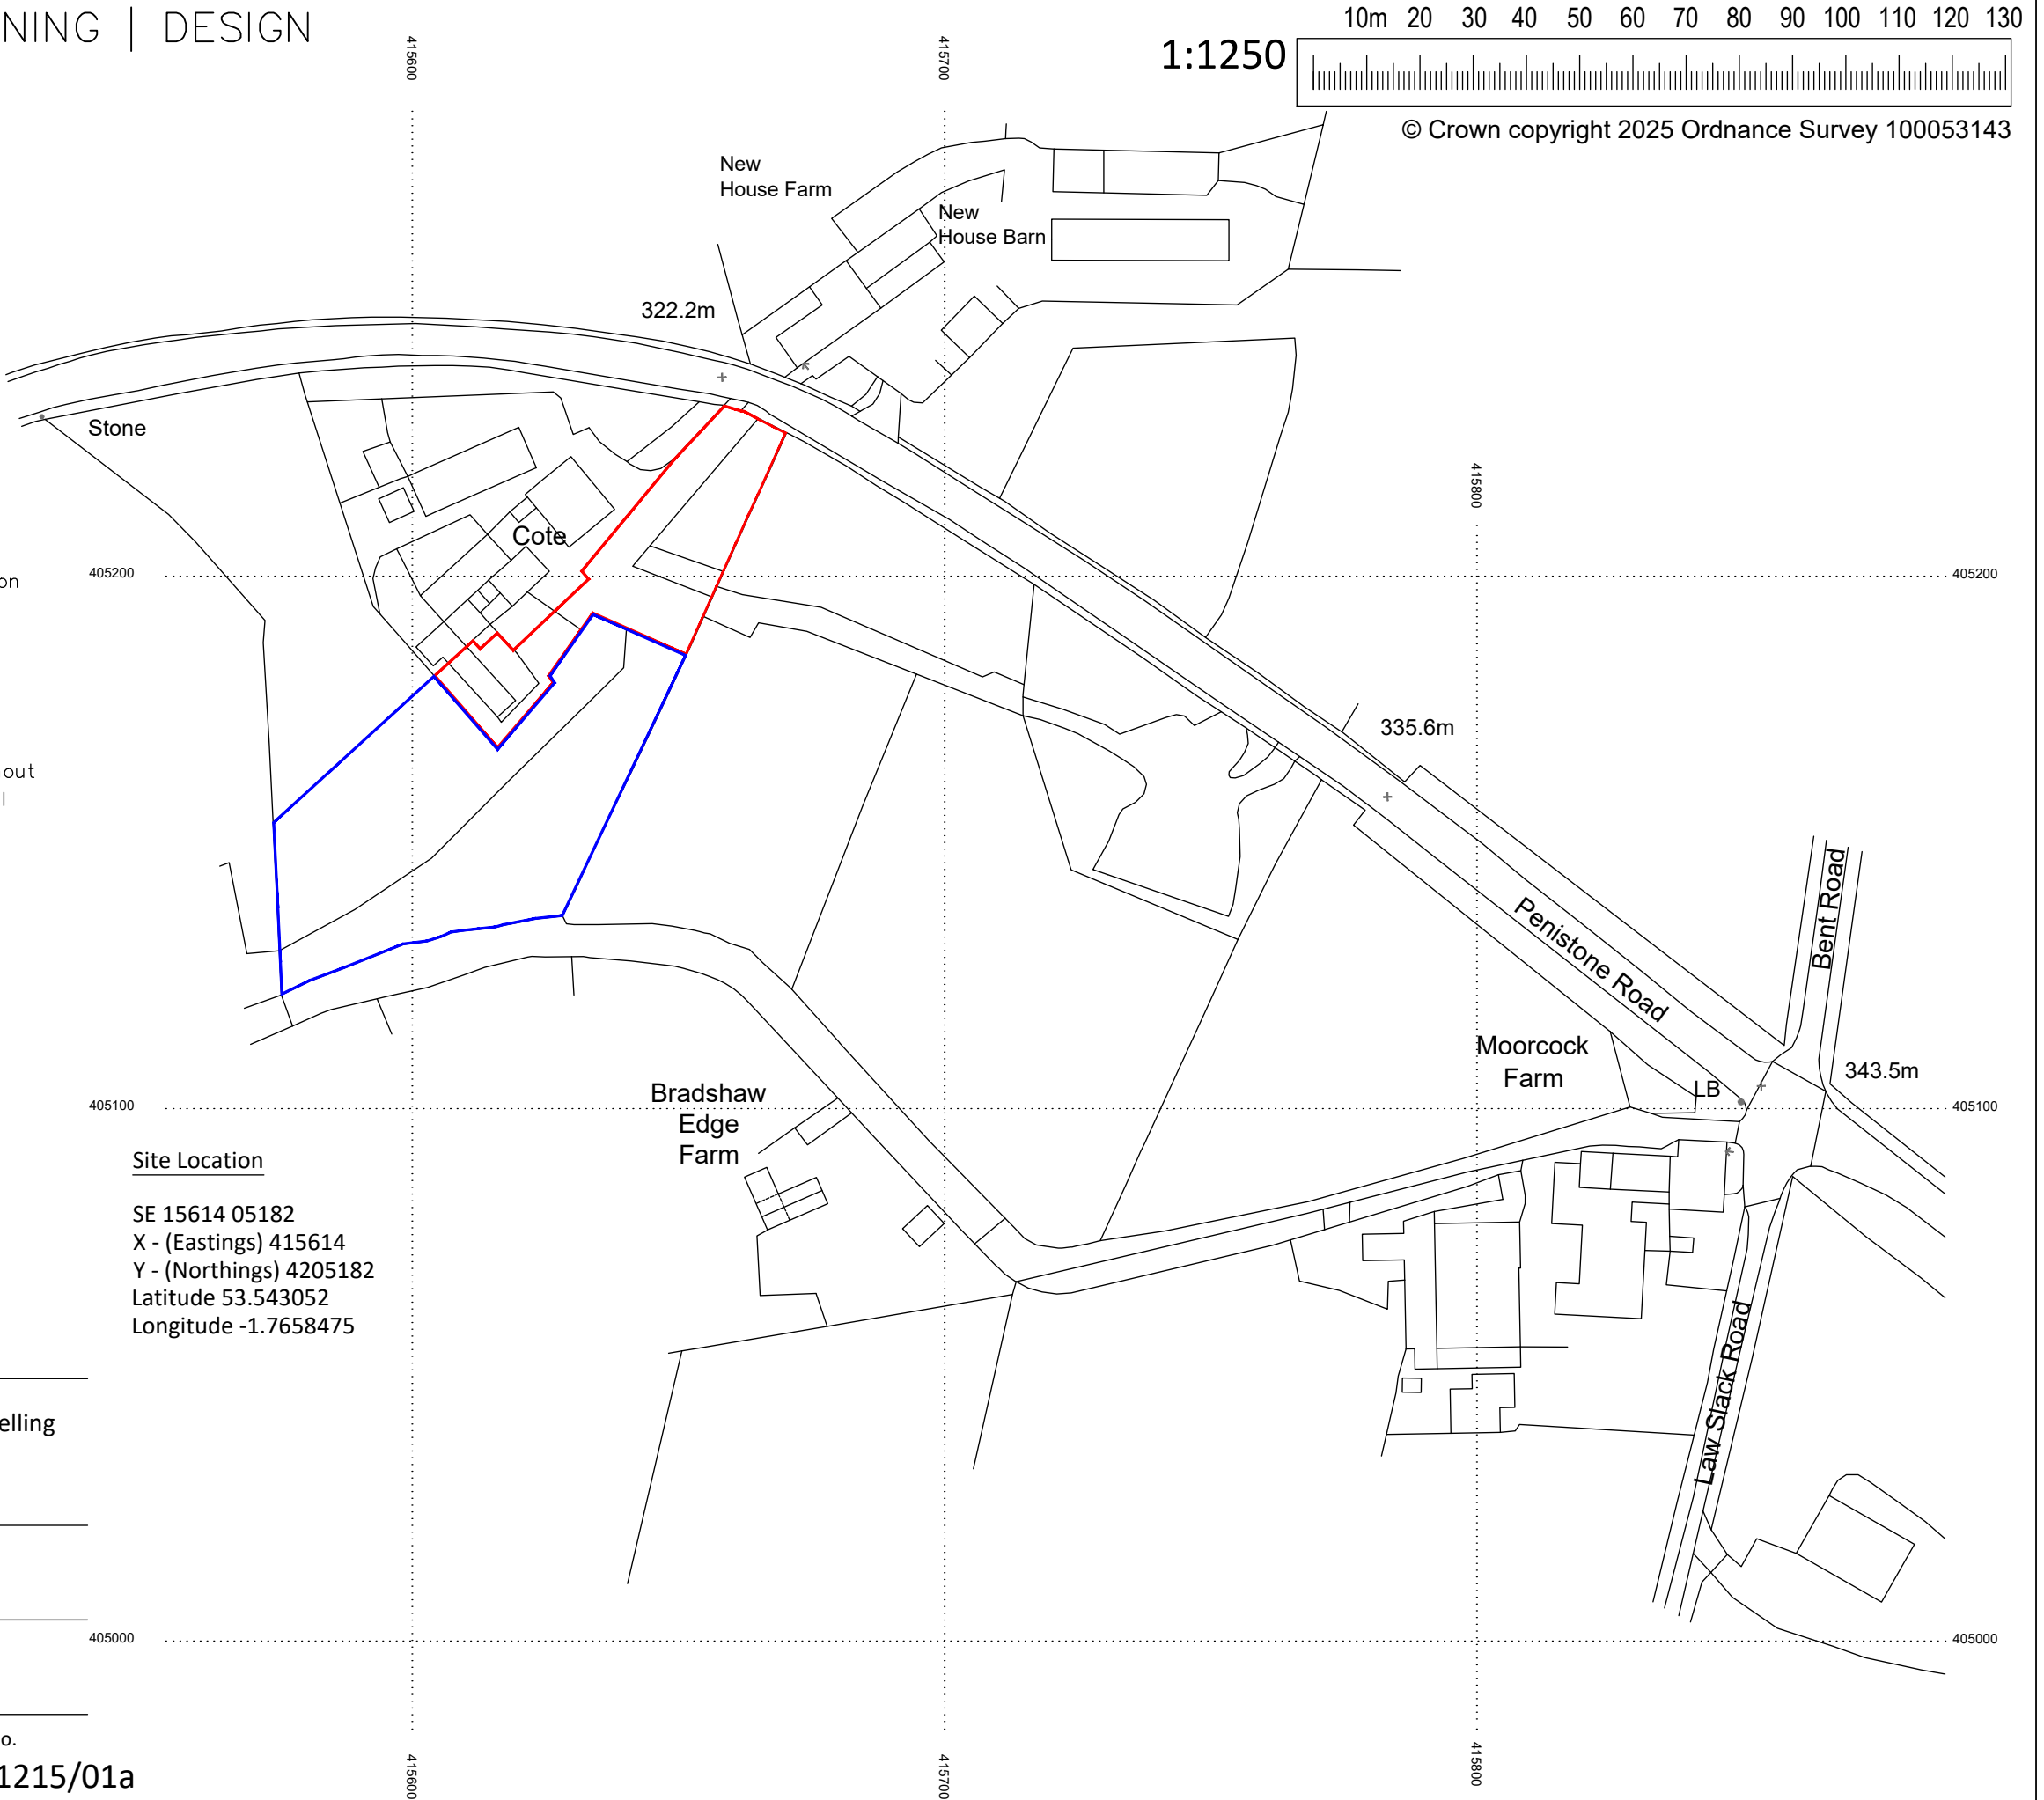

Site Location

SE 15614 05182  
 X - (Eastings) 415614  
 Y - (Northings) 4205182  
 Latitude 53.543052  
 Longitude -1.7658475