


Malkin Farm

Brow Lane

Holmfirth

HD9 2RJ

07946872499

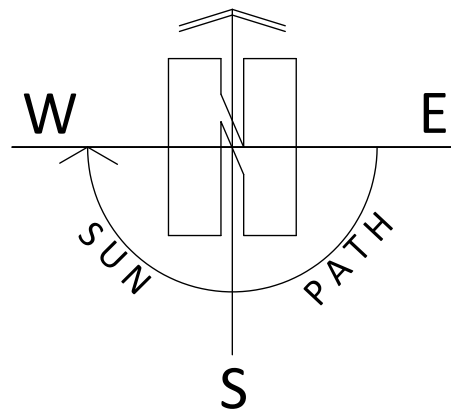paul@paulmatthewsarchitectural.co.ukwww.paulmatthewsarchitectural.co.ukCompany Registration Number: 09898149 – Company
Registered in England and WalesDo not scale from drawing, use figured
dimensions only.All dimensions must be checked and verified on
site prior to commencement
of works and architect to be notified of any
discrepancies.The copyright for these drawings remains the
property of Paul MatthewsArchitectural Ltd.
They must not be reproduced in any way without
prior written consent from the originator (Paul
MatthewsArchitecturalLtd).

Project

Erection of Two Storey Rear Extension, Single
Storey Front Extension and Alterations to Dwelling
at, Cote Farm, Penistone Road, Hade Edge,
Holmfirth, HD9 2TA.


Client

Mr & Mrs S Wimpenny

Drawing Title/Issue

Proposed Block Plan

scale	date	sheet size	dwg. no.
1:500	07/2025	A3	25/1215/05c

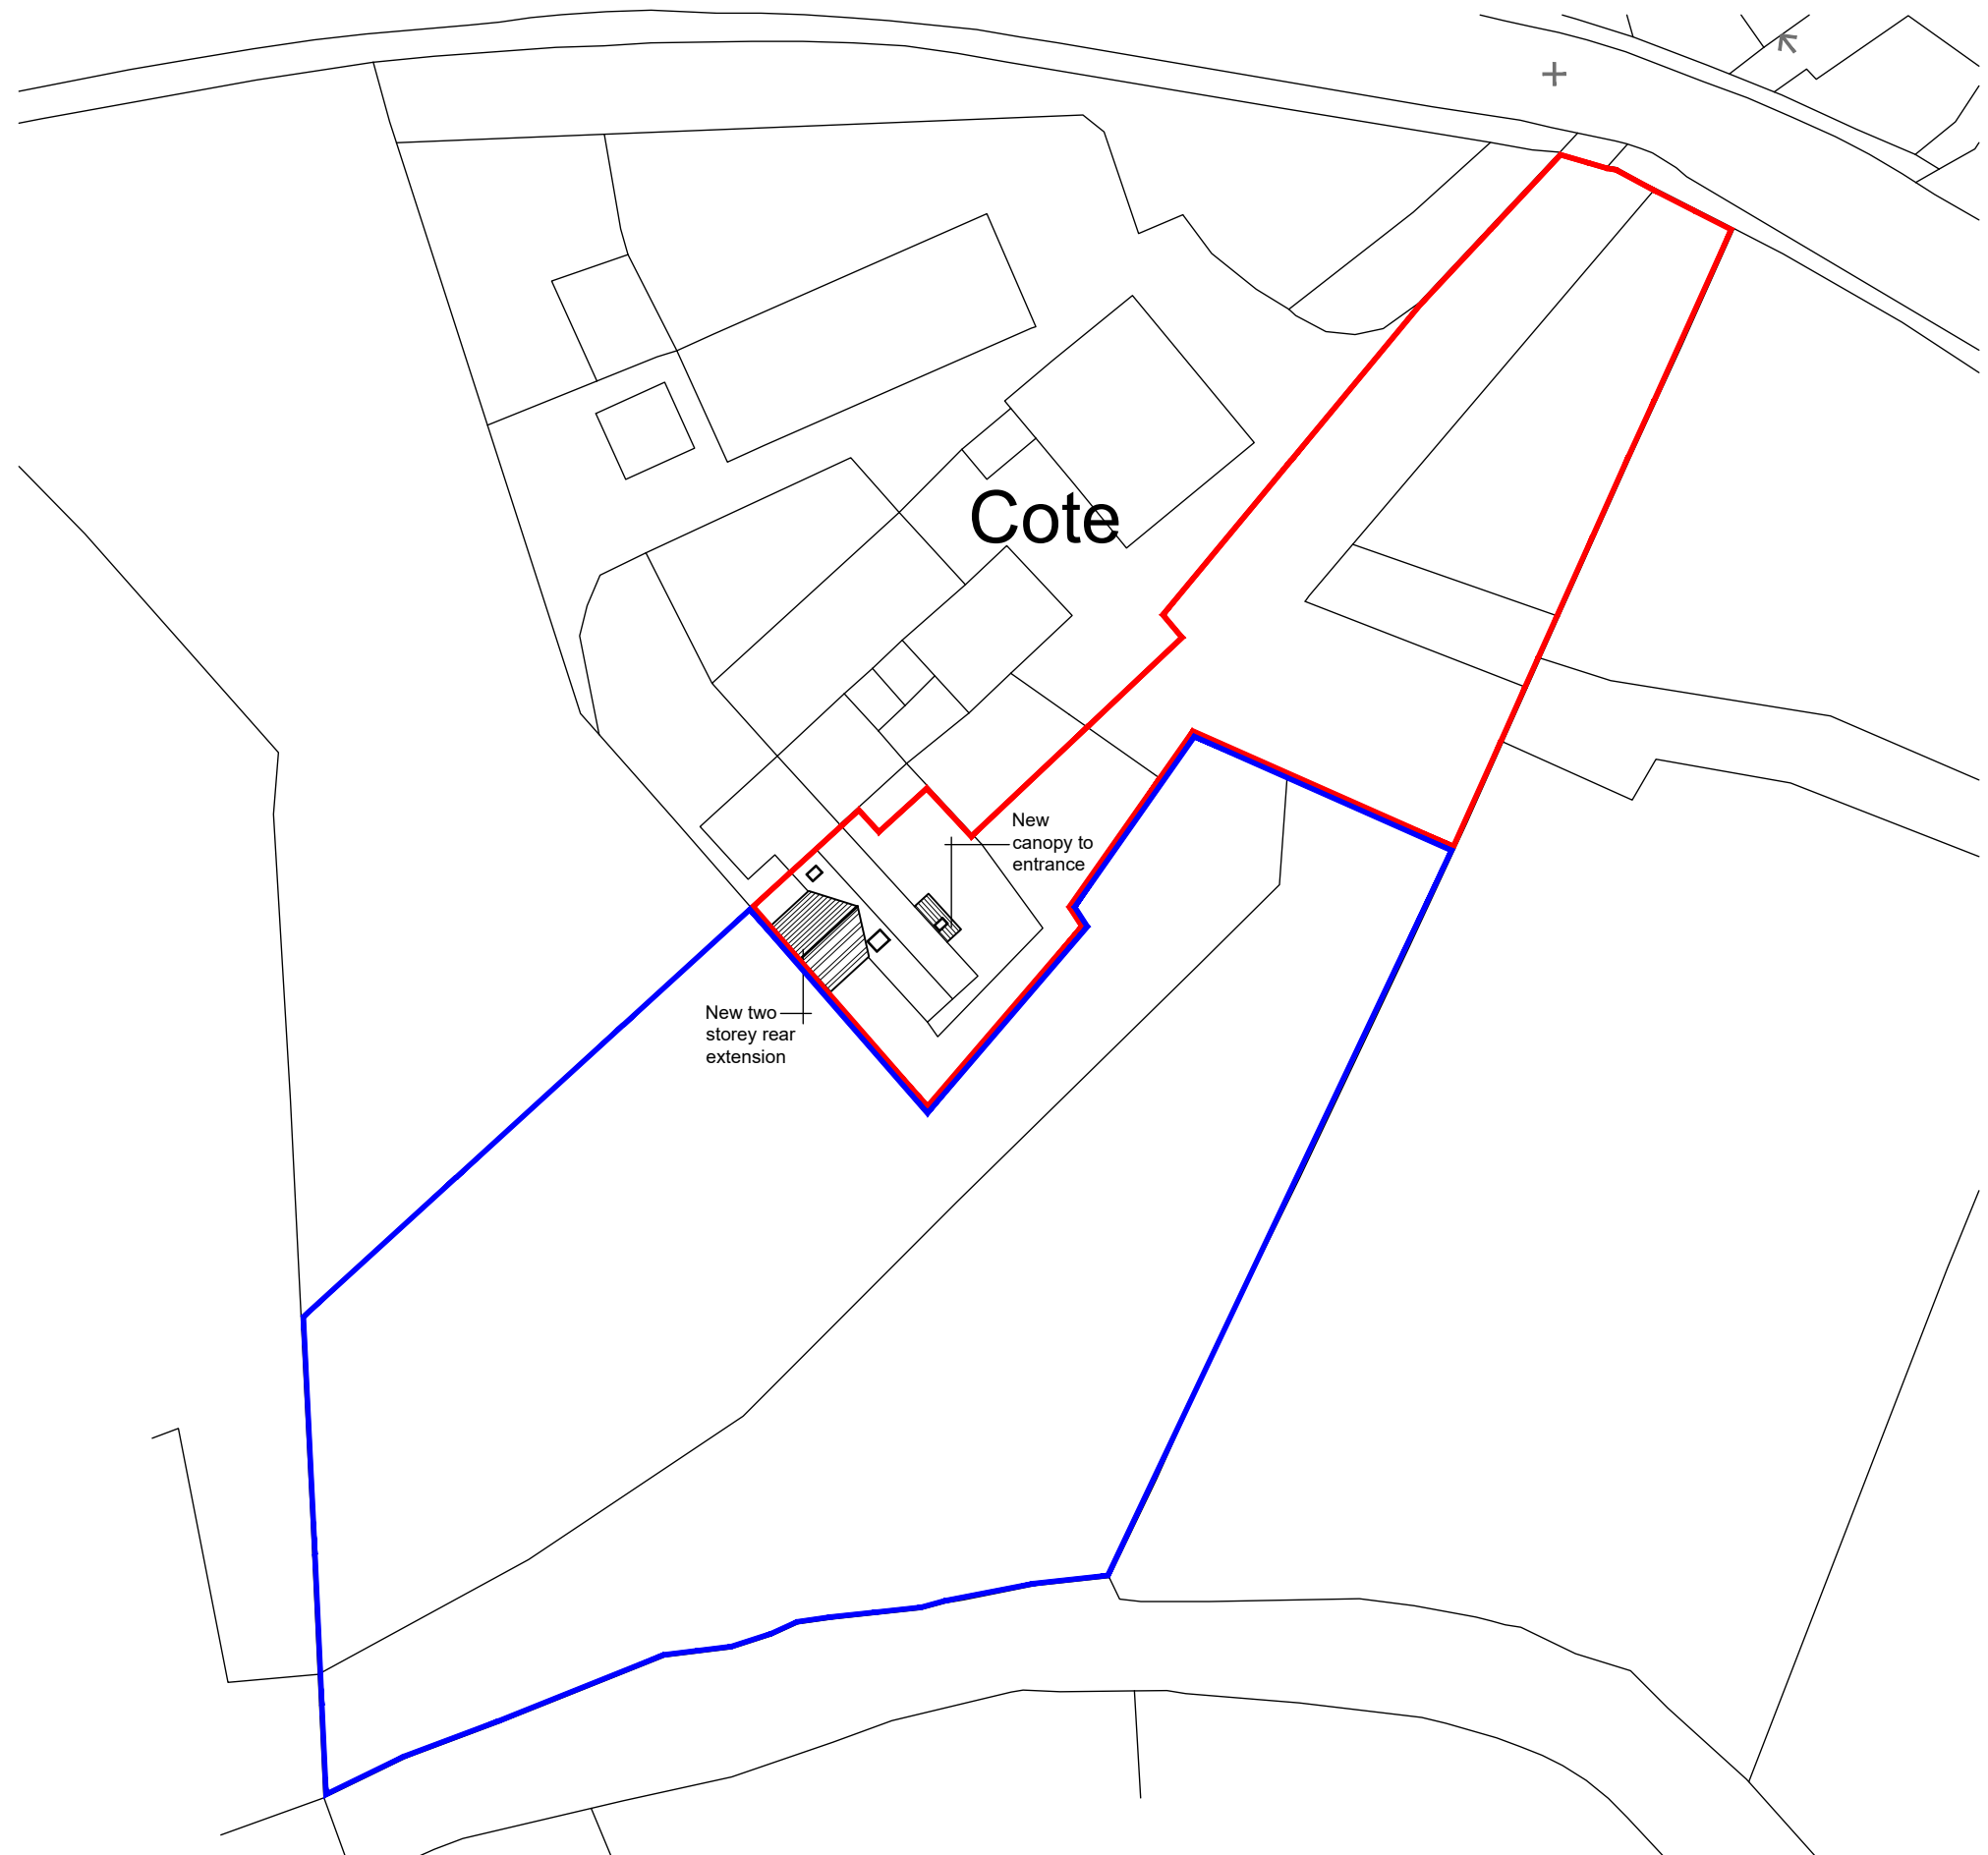

C- Rear extension relocated