



Part Plan View

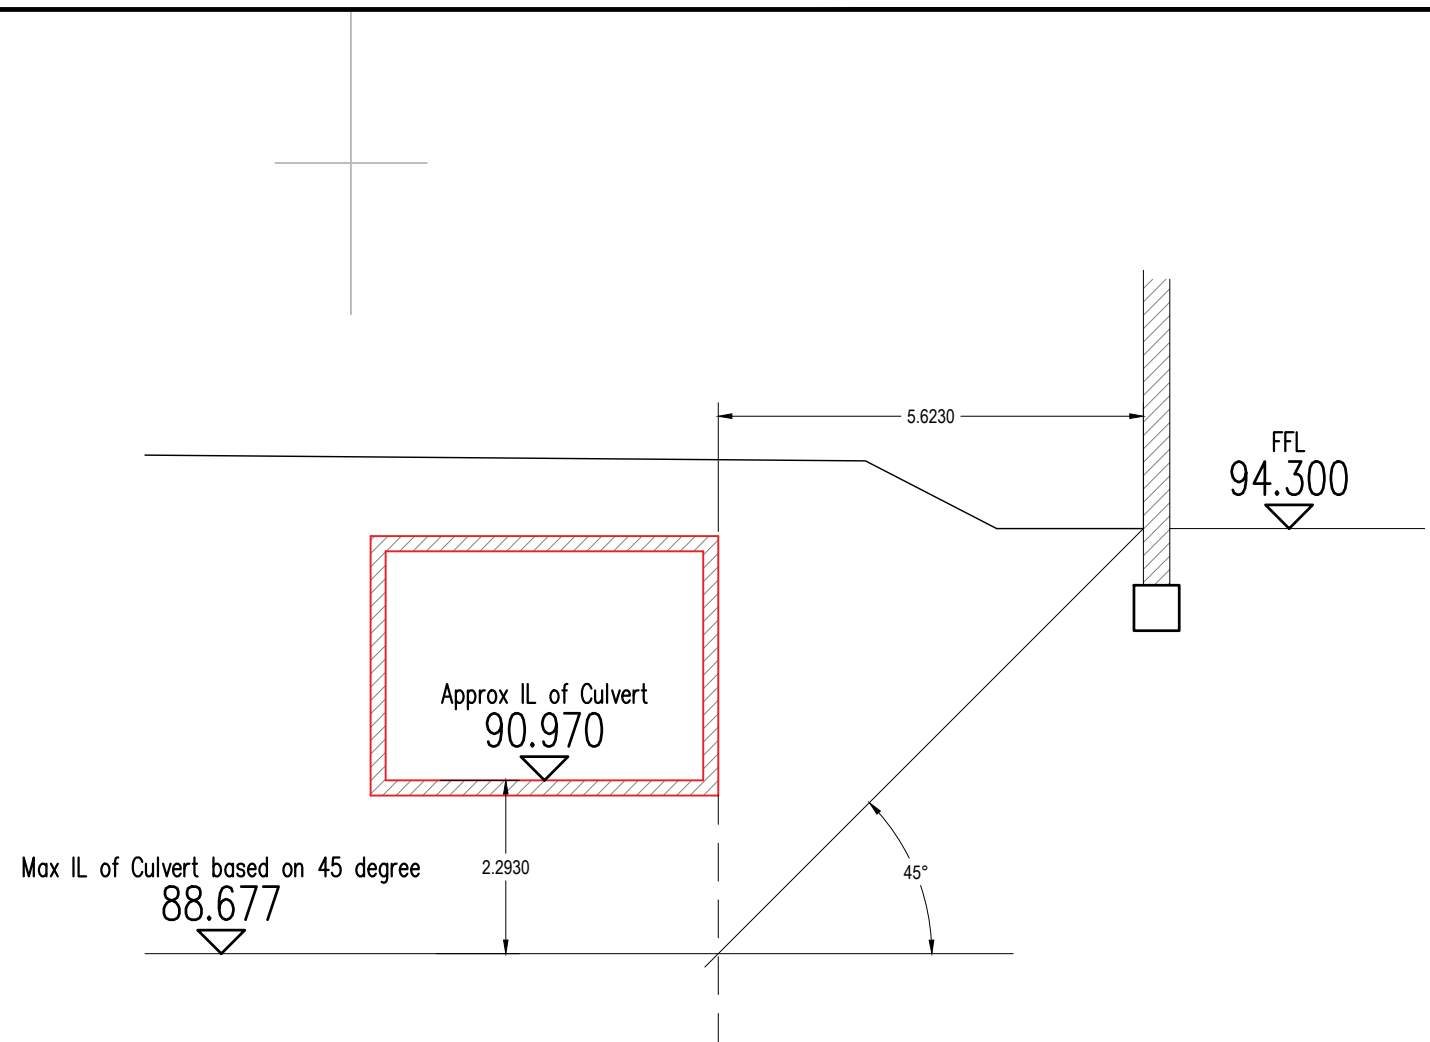

Section X-X

REV		DATE	DESCRIPTION	BY	APP	PROJECT: Dowker Street		SCALE @ A3: NTS	DESIGNED: KOB	CHECKED: DS	APPROVED: DS	DATE: Jan 26
TITLE: Section showing culvert / plot relationship						STATUS: S2		PROJECT No: 223-043		DRAWING No: DSH - AJP - XX - 00 - DR - C - 0999		REV: P01
						 AJP consulting engineers 0151 227 1462 info@ajpltd.co.uk 01 Dale Street, Liverpool, L2 2ET						