



Road 1 Longitudinal Section

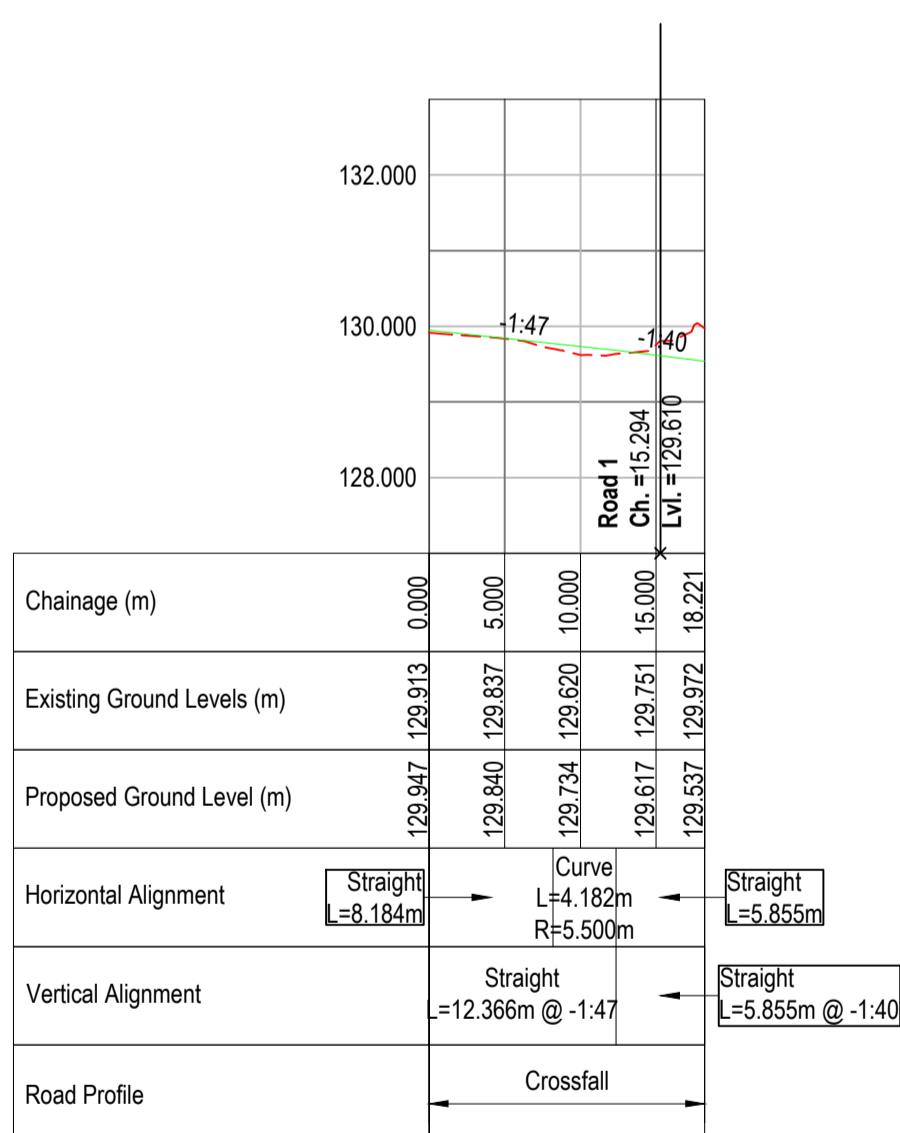

Road 2 Longitudinal Section

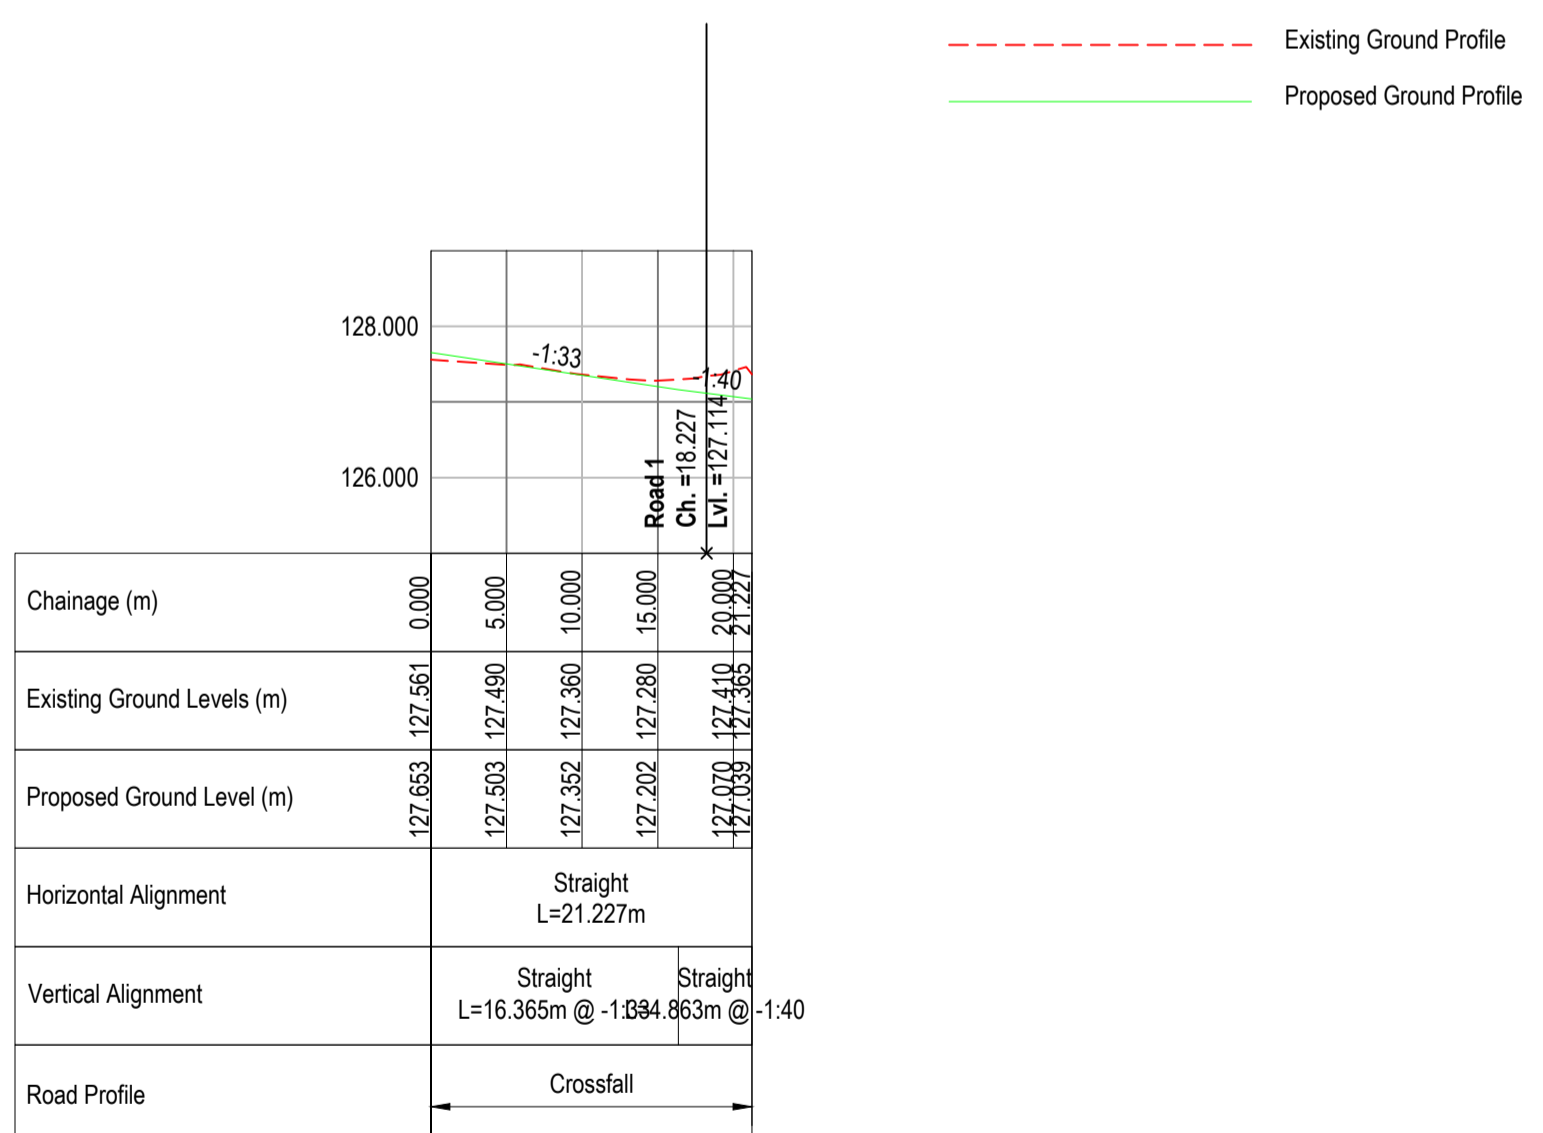

Road 3 Longitudinal Section

P01	FIRST ISSUE	MA 22.12.25	LF 22.12.25	LF 22.12.25
Rev	Details	Author & Date	Checked & Date	Approved & Date
Client White Rose House (2 <sup>nd</sup> Floor), Northallerton Business Park, Thurston Road, Northallerton DL6 2NA				
Project Name Land rear of 23-43 Moor Lane, Gomersal, Cleckheaton, BD19 4LF				
Drawing Title Road Longsections				
Purpose S3 - For Comment				
Scale 1:500 H 1:100 V	Drawn MA	Checked LF	Approved LF	
Original Size A2	Date 12.2025	Date 12.2025	Date 12.2025	
Drawing Number PV2511-APP-94-XX-DR-C-2110				Rev P01